


Order Plans @ www.ldilines.com

2 REFLECTED CEILING PLAN - LEVEL 02 - PART B
3/32" = 1'-0"

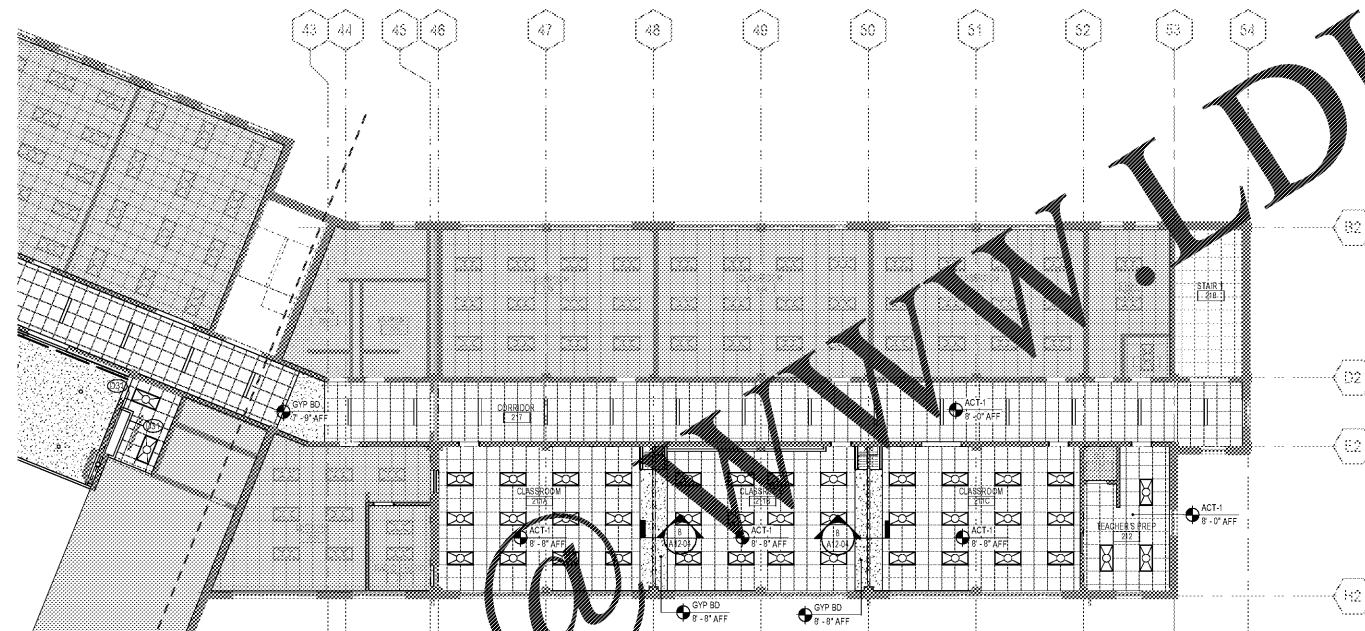

RCP PLAN GENERAL NOTES

- DESIGN INTENT TO MATCH NEW CEILING HEIGHTS WITH EXISTING CEILING HEIGHTS. FOR AREAS WHERE CEILING HEIGHTS DIFFER FROM EXISTING CONDITIONS, ALL DEVICES AND SPRINKLER HEADS SHALL BE ADJUSTED TO MATCH NEW CEILING HEIGHTS.
- SPRINKLER HEAD LOCATIONS ARE NOT SHOWN ON ARCHITECTURAL REFLECTED CEILING PLANS (BUILDING IS TO BE "FULLY SPRINKLERED") PER NFPA 13 AND OWNER'S INSURANCE COMPANY'S REQUIREMENTS.
- SEE ELECTRICAL DRAWINGS FOR THE LOCATIONS OF CEILING MOUNTED SMOKE DETECTORS, SPRINKLERS, EXIT SIGNAGE, FIRE ALARM DEVICES, WALL MOUNTED EXIT LIGHTS, CLOCKS, ETC.
- REFER TO ENLARGED PLANS, SECTIONS, ELEVATIONS, AND DETAILS FOR ADDITIONAL DIMENSIONS.
- COORDINATE GYPSUM BOARD FURR DOWN HEIGHTS WITH FULL HEIGHT CABINETS AND INTERIOR ELEVATIONS.
- 18" MINIMUM VERTICAL CLEARANCE SHALL BE MAINTAINED BETWEEN THE BOTTOM OF EXTENDED SPRINKLER HEADS AND THE TOP OF FILES, SHELVING, LOCKERS, ETC.
- THE CONTRACTOR SHALL VERIFY THAT ACCESS PANELS OF TYPE SPECIFIED ARE INSTALLED IN NON-ACCESSIBLE TYPE ROOMS. SERVICE ADJUSTMENT TO MECHANICAL, PLUMBING, OR ELECTRICAL SYSTEMS MAY REQUIRE ACCESS PANELS SHALL BE PROVIDED WITH EQUAL TO THE RATING OF THE CEILING IN WHICH THEY OCCUR.
- REFER TO INTERIOR FINISH PLANS AT THESE LOCATIONS FOR FINISH MATERIAL INFORMATION.
- PANEL ACCESS PANELS P-1 UNLESS OTHERWISE NOTED.
- ELECTRICAL FOR THE STOR., AV STOR. LIGHTING.
- EXISTING EXTERIOR CANOPIES THAT RECEIVE NEW LIGHTS ARE TO BE PAINTED TO MATCH EXISTING COLOR.

RCP LEGEND

- NOT IN SCOPE
- SUSPENDED 2' X 2' ACOUSTICAL CEILING SYSTEM
- SUPPLY AIR GRILLE REFER TO MECHANICAL DRAWINGS FOR ADDITIONAL INFORMATION
- RETURN AIR GRILLE REFER TO MECHANICAL DRAWINGS FOR ADDITIONAL INFORMATION
- EXHAUST AIR GRILLE REFER TO MECHANICAL DRAWINGS FOR ADDITIONAL INFORMATION
- SUPPLY STRIP DIFFUSER RE: MECHANICAL
- C.J. CONTROL JOINT
- SM CEILING DETAIL / SECTION TAG
- 8'-0" AFF. CEILING HEIGHT DESIGNATION PER AREA. WHERE NO HEIGHT IS DESIGNATED, ASSUME MATCH EXISTING HEIGHT
- 8'-0" AFF(E) EXISTING CEILING (E)
- WALL MOUNTED LIGHT FIXTURE
- GP GYPSUM BOARD CEILING
- EXPOSED CONCRETE STRUCTURE
- B-1 BLINDS TO MATCH EXISTING
- COVE FIXTURES - SEE ELECTRICAL
- EXIT SIGN - SEE ELECTRICAL
- EXIT SIGN W/ ARROW - SEE ELECTRICAL
- EMERGENCY LIGHT FIXTURE
- SMOKE DETECTOR

RCP KEY NOTES

- NO CUT ACT TILES AT PERIMETER
- COORDINATE CEILING WITH STAGE LIGHTING
- PROVIDE PROJECTOR
- EXPOSED STRUCTURE ABOVE CEILING TO BE PAINTED - COLOR TBD
- PROVIDE PROJECTOR - COORDINATE WITH DATA/ELEC
- COORDINATE CEILING OPENING FOR STAGE LIGHTING WITH ELECTRICAL
- NO THROUGH WALL PENETRATIONS

PERKINS + WILL

1315 Peachtree St NE
Atlanta, GA 30309
T 404.873.2800
F 404.873.2823
www.perkinswill.com

CONSULTANTS
Breadlove Land Planning
15 Simpson St NW, Atlanta, GA 30308

STRUCTURAL
Lizaj+CBS
1200 Peachtree St. NE, Suite 2500, Atlanta, GA 30309

Mecheson Dal & Associates
11285 Elkins Rd., Suite F3, Roswell, GA 30076

LANDSCAPING
Perkins+Wili
1315 Peachtree St. NE, Atlanta, GA 30309

Camacho
3103 Medlock Bridge Road, Norcross, GA 30071

OWNER
KIPP Metro Atlanta Schools
1445 Maynard Road NW, Atlanta, GA 30331


FACILITY
CONTRACTOR

PROJECT

KIPP ATLANTA COLLEGIATE - Addition and Renovations
98 Anderson Ave NW
Atlanta GA 30314



KEYPLAN

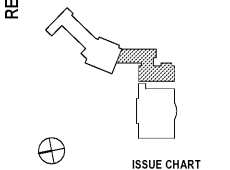

ISSUE CHART

DATE	REVISION	DATE
07/2019	001	08/07/2019

Job Number 801660.000
Drawn Author
Checked Checker
Approved Approver

REFLECTED CEILING PLAN - SECOND FLOOR - PART B

SHEET NUMBER

A12-02B