

CONSULTANTS

CIVIL
Braedlove Land Planning
15 Simpson St. NW, Atlanta, GA 30308

STRUCTURAL
Uzun+Case
1230 Peachtree St. NE, Suite 2500, Atlanta, GA 30309

MEP
Matheson Ball & Associates
11285 Elkins Rd., Suite F3, Roswell, GA 30078

LANDSCAPING
Perkins+Will
1315 Peachtree St. NE, Atlanta, GA 30309

Camacho
3103 Medlock Bridge Road, Norcross, GA 30071

OWNER
KIPP Metro Atlanta Schools
504 Fair St. SW Suite 300

FACILITY

CONTRACTOR


PROJECT

**KIPP ATLANTA
COLLEGIATE - Addition
and Renovations**
98 Anderson Ave NW
Atlanta GA 30314

RELEASED FOR CONSTRUCTION 06/07/2019



KEYPLAN

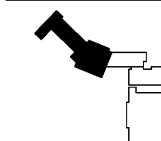


ISSUE CHART

NO.	ISSUE	DATE
Job Number		
Drawn	PAT	
Checked	PAT	
Approved	PAT	

TITLE
FLOOR PLAN -
SECOND FLOOR -
PART A - INTERCOM

SHEET NUMBER

E3.2A

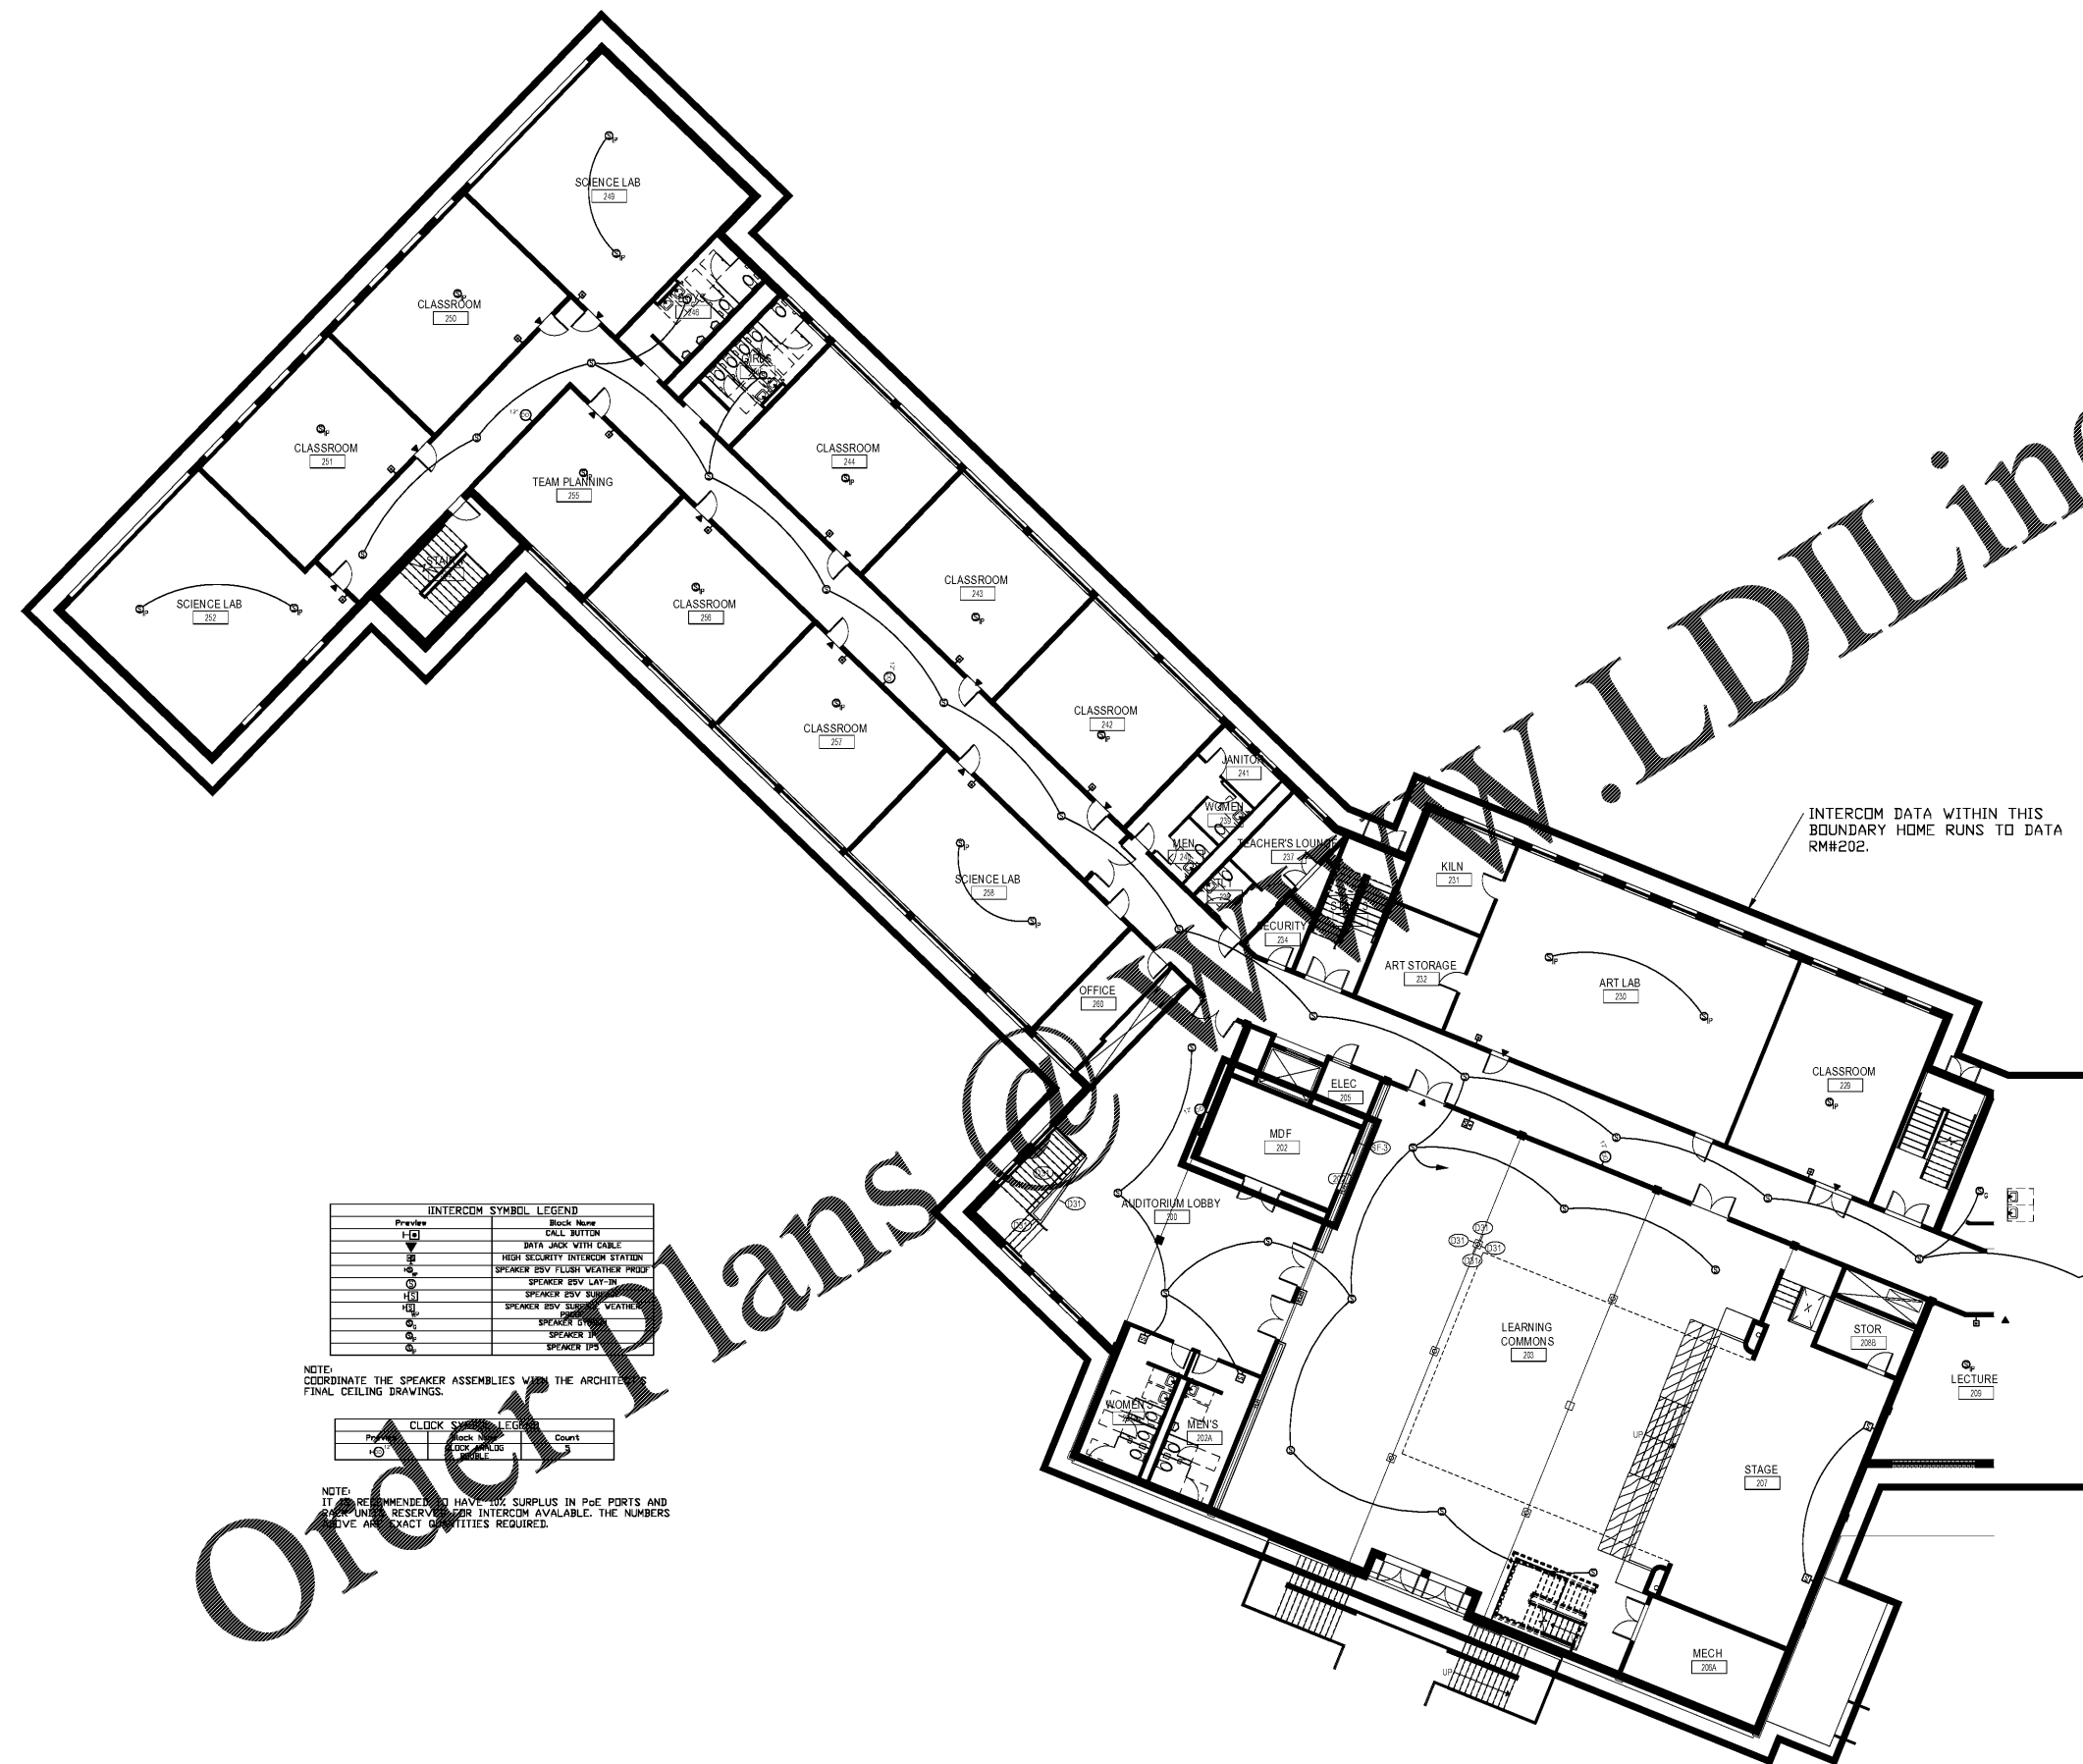

INTERCOM SYMBOL LEGEND

Preview	Block Name
[Symbol]	CALL BUTTON
[Symbol]	DATA JACK WITH CABLE
[Symbol]	HIGH SECURITY INTERCOM STATION
[Symbol]	SPEAKER ISV FLUSH WEATHER PROOF
[Symbol]	SPEAKER ISV LAY-IN
[Symbol]	SPEAKER ISV SURFACE WEATHER
[Symbol]	SPEAKER ISV SURFACE WEATHER
[Symbol]	SPEAKER ISV
[Symbol]	SPEAKER ISV
[Symbol]	SPEAKER ISV

NOTE: COORDINATE THE SPEAKER ASSEMBLIES WITH THE ARCHITECT'S FINAL CEILING DRAWINGS.

CLOCK SYMBOL LEGEND

Preview	Block Name	Count
[Symbol]	DATA JACK	3
[Symbol]	DATA JACK	3

NOTE: IT IS RECOMMENDED TO HAVE 10% SURPLUS IN PoE PORTS AND RESERVE PORTS FOR INTERCOM AVAILABLE. THE NUMBERS GIVE APPROXIMATE QUANTITIES REQUIRED.