

FOR REVIEW ONLY
NOT FOR
CONSTRUCTION OR
PRICING

THE DESIGN PROFESSIONAL DISCLAIMS ANY AND ALL
RESPONSIBILITY AND LIABILITY FOR PROBLEMS WHICH
ARISE FROM FAILURE TO FOLLOW THESE PLANS,
SPECIFICATIONS AND THE DESIGN INTENT. THE
OWNER, OR PROBLEMS WHICH ARISE FROM OTHERS
FAILURE TO OBTAIN AND/OR FOLLOW THE DESIGN
PROFESSIONAL'S GUIDANCE WITH RESPECT TO ANY
ERRORS, OMISSIONS, INCONSISTENCIES, AMBIGUITIES
OR CONFLICTS WHICH ARE ALLEGED.

PROJECT INFORMATION

PROJECT:

FAIRMONT HOMES
APARTMENTS

PROJECT ADDRESS:

201 QUINCY AVENUE
GRIFFIN, GA 30224

PROJECT NO.: 170534-01

ACTIVE DESIGN PHASE

- FOR REVIEW ONLY
- FOR PERMITTING ONLY
- SCHEMATIC DESIGN
- DESIGN DEVELOPMENT
- CONSTRUCTION BIDDING
- CONSTRUCTION DOCUMENTS
- AS-BUILT RECORD SET

REVISION INFORMATION

NO.	DATE	DESCRIPTION

KEY PLAN


SHEET INFORMATION

SHEET ISSUED: May 7, 2019
DESIGNED BY: TDB
DRAWN BY: DGD
REVIEWED BY: TDB
SHEET TITLE:

WALL SECTIONS AND
DETAILS

SHEET NO.:

A501

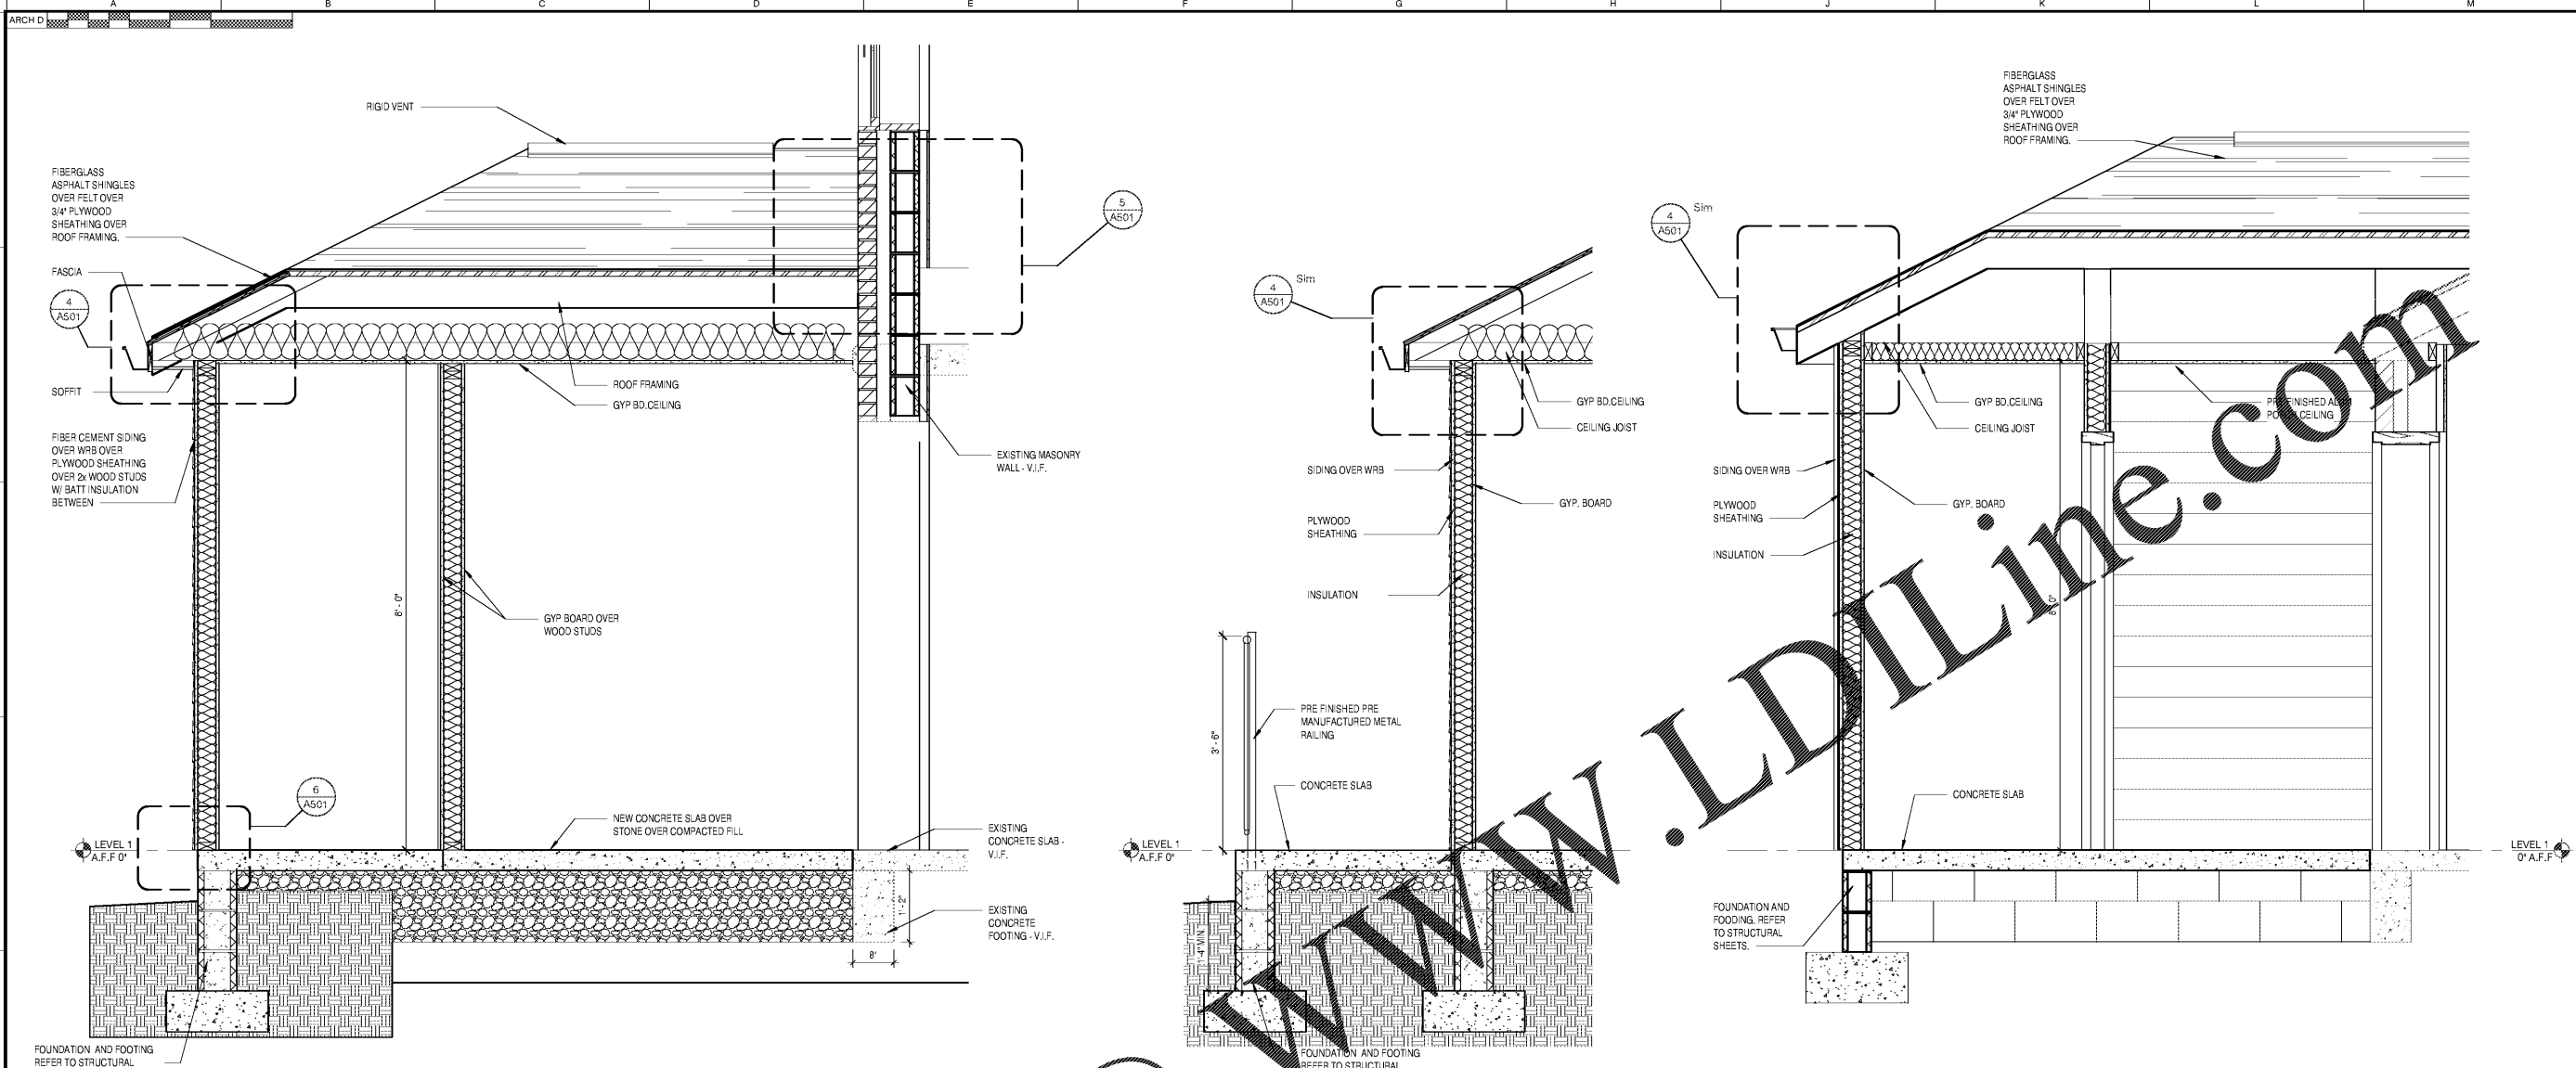

WALL SECTION AT ADDITION

SCALE: 3/4" = 1'-0"

WALL SECTION AT ADDITION

SCALE: 3/4" = 1'-0"

WALL SECTION AT ADDITION

SCALE: 3/4" = 1'-0"

GUTTER DETAIL

SCALE: 1 1/2" = 1'-0"

STEP FLASHING DETAIL

SCALE: 1 1/2" = 1'-0"

WALL DETAIL

SCALE: 1 1/2" = 1'-0"

WALL JOINT DETAIL

SCALE: 1 1/2" = 1'-0"

Order Plans @

WWW.LDILine.com