


LOCATION MAP
N.T.S.

- NOTES**
1. PROVIDE ALL VALVES, BENDS, TEES, BFP, THRUST BLOCKING, AND METERS AS REQUIRED FOR INSTALLATION OF THE WATER LINE.
 2. COORDINATE WITH LOCAL MUNICIPALITY FOR PAYMENT AND INSTALLATION OF THE VAULT AND METER.
 3. NO PORTION OF THIS PROPERTY LIES IN THE FLOOD HAZARD ZONE AS PER THE FULTON COUNTY F.I.R.M. COMMUNITY PANEL NO. 13121C0244F DATED SEPTEMBER 18, 2013.
 4. MAXIMUM CUT OR FILL SLOPE IS 2H:1V.
 5. EBERLY & ASSOCIATES DOES NOT MAKE ANY REPRESENTATION, WARRANTY, ASSURANCE OR GUARANTEE THAT THE EXISTING UTILITY INFORMATION SHOWN IS CORRECT, ACCURATE OR COMPLETE. IT SHALL BE THE RESPONSIBILITY OF THE CONTRACTOR TO ARRANGE FOR THE FIELD LOCATION AND PROTECTION OF ALL OVERHEAD AND SUBSURFACE LINE AND FACILITIES WHICH MAY BE ENCOUNTERED DURING THE COURSE OF THE EXCAVATION, DEMOLITION OR UTILITY WORK. FURTHER, IT IS THE RESPONSIBILITY OF THE CONTRACTOR TO COORDINATE THE INSTALLATION OF THE GAS LINE WITH THE ARCHITECT, THE MEP ENGINEER, AND THE APPROPRIATE UTILITY COMPANY INFORMATION DEPICTED ON THE PLAN IS FOR INFORMATIONAL PURPOSES ONLY.

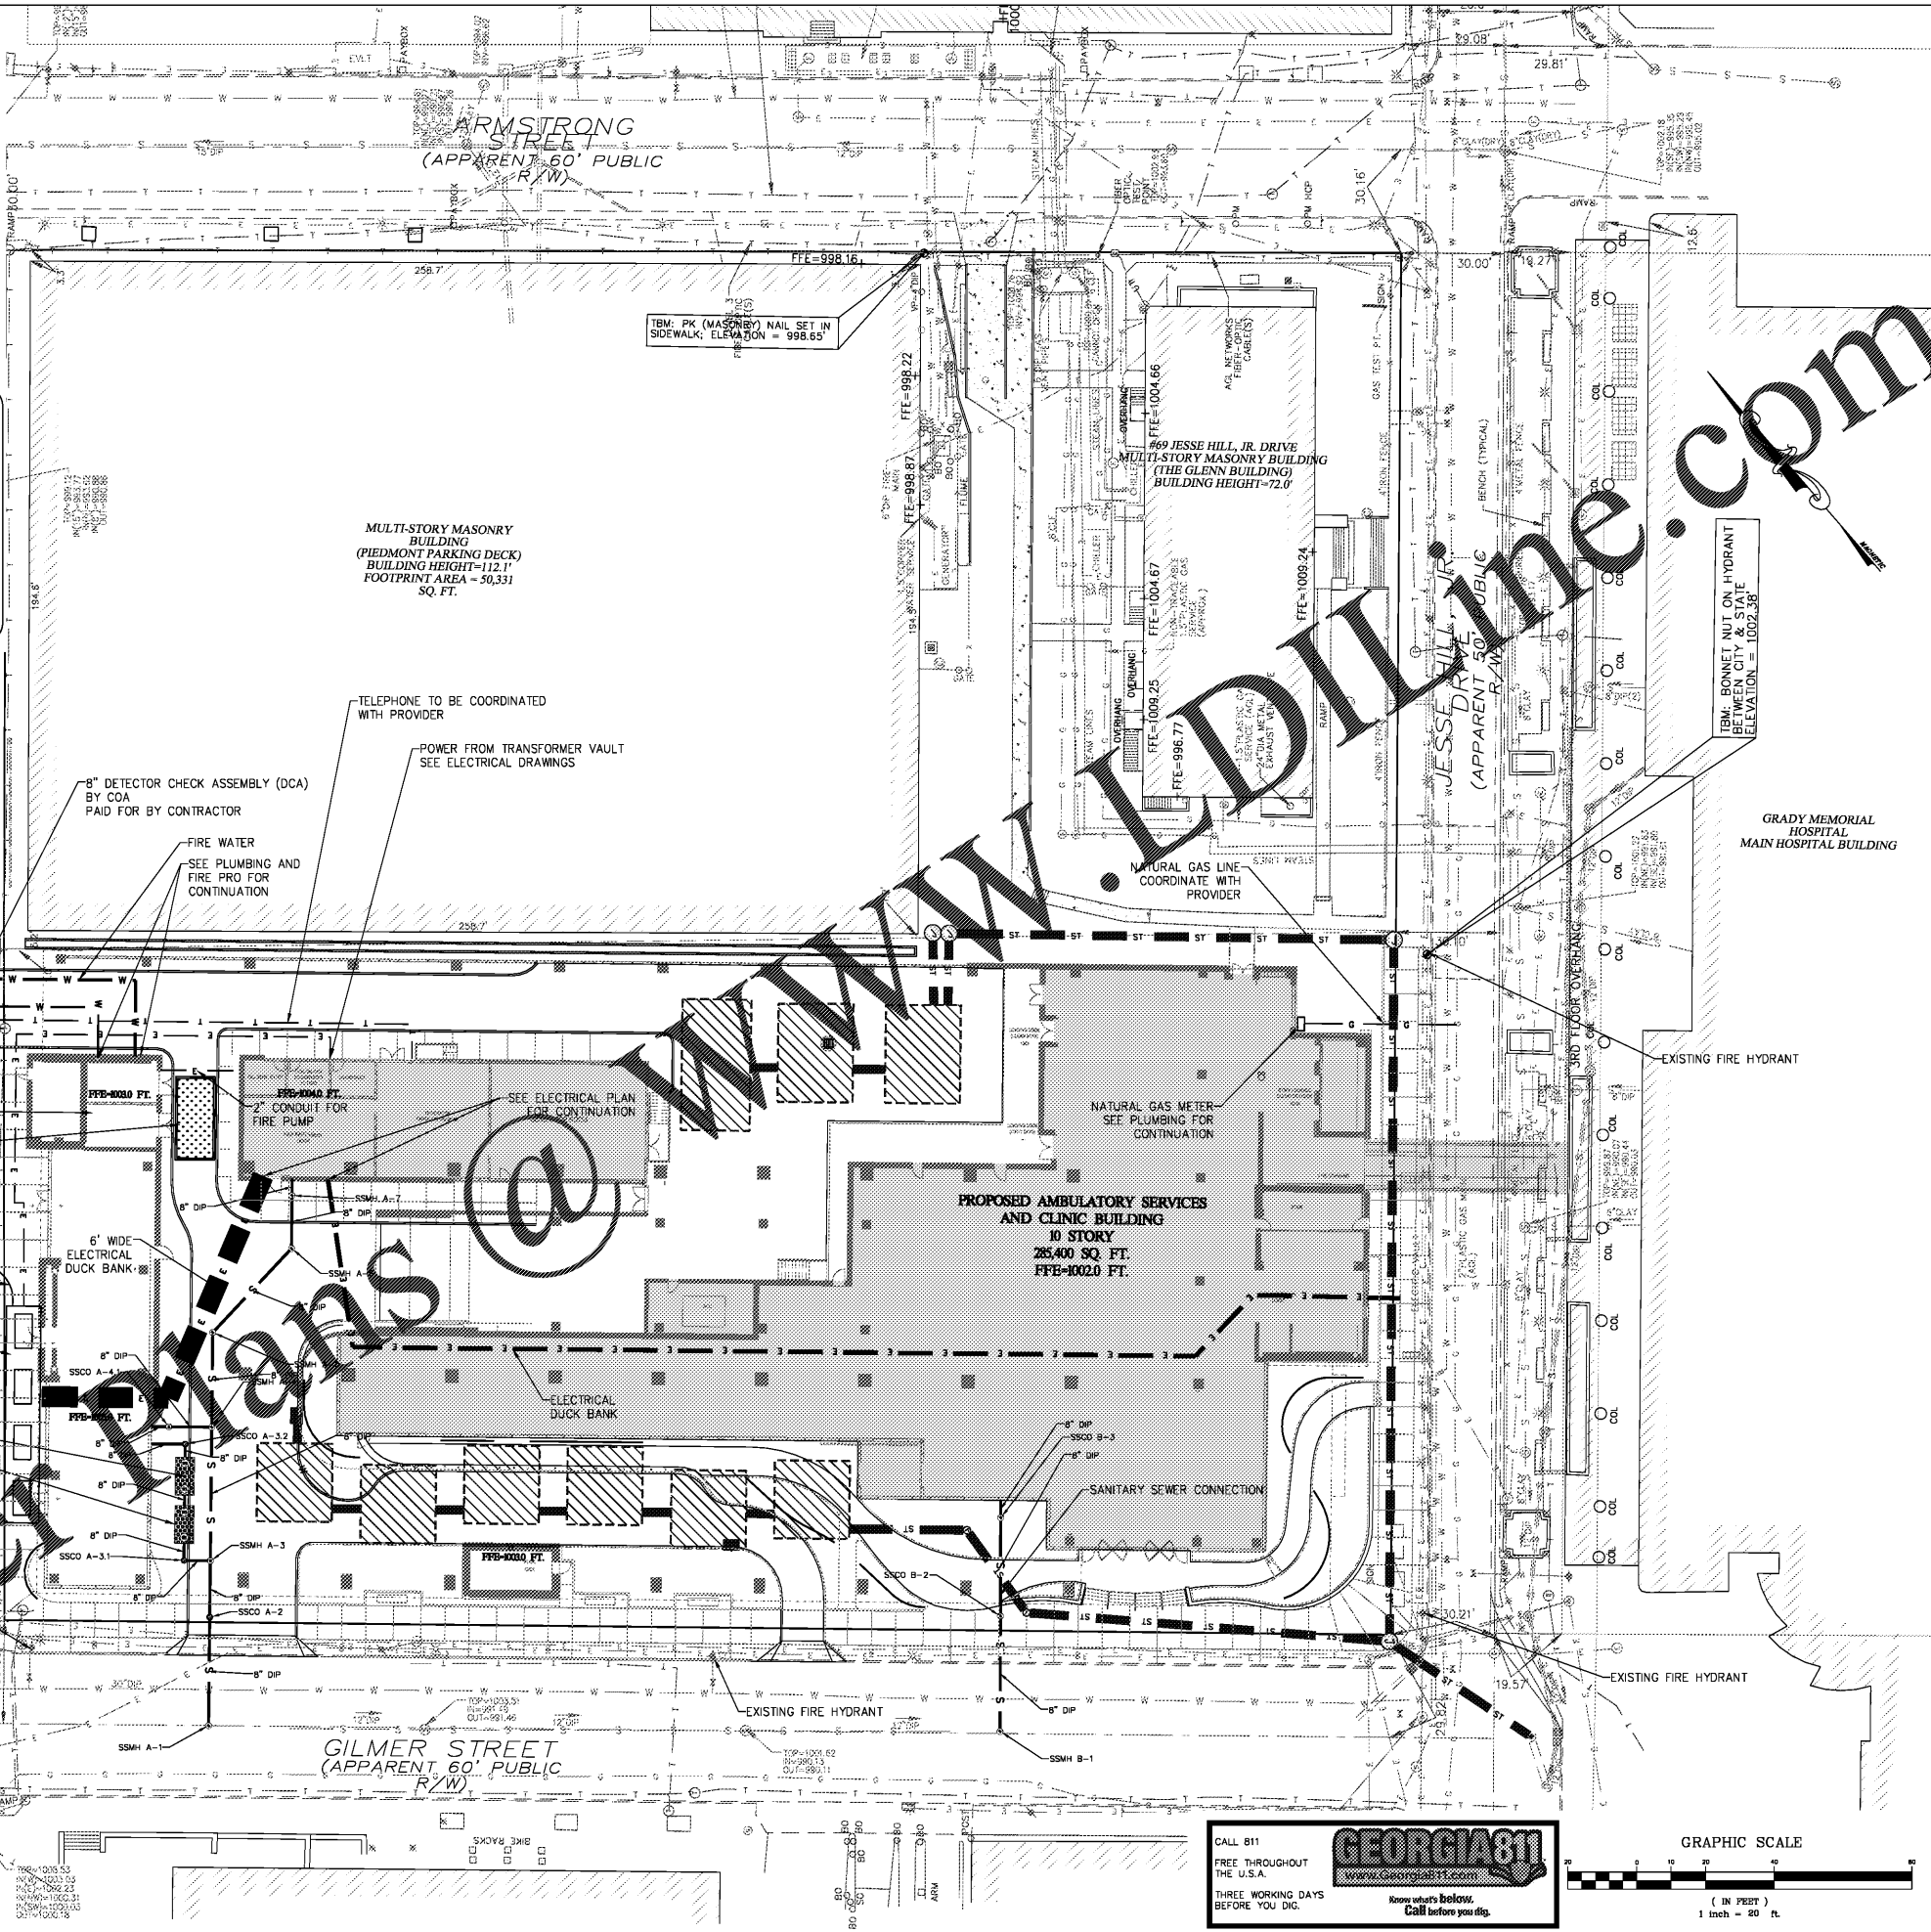

- 8" FIRE WATER TS&V TAPPING 30" MAIN BY COA PAID BY CONTRACTOR
- 6" DOMESTIC TS&V TAPPING 30" MAIN BY COA PAID FOR BY CONTRACTOR
- 6" DOMESTIC METER
- DOMESTIC WATER
- RAISE TOP AND CHANGE TOP TO TRAFFIC GRADE
- MULTI-STORY MASONRY PARKING DECK
- DOMESTIC RPZA AND FIRE DOUBLE CHECK VALVE ASSEMBLY IN PUMP ROOMS
- UNDERGROUND FUEL STORAGE TANK SEE PLUMBING
- NEW ELECTRICAL MANHOLE BY GA POWER
- ELECTRICAL DUCTS TO VAULT BY GA POWER
- TRANSFORMER VAULT (BELOW GRADE)
- 2 - 1,500 GAL GREASE TRAPS FOR FUTURE TENANTS IN RETAIL SPACE
- EXISTING FIRE HYDRANT

OWNER
GRADY HEALTH SYSTEM
80 JESSE HILL JR. DR. SE
ATLANTA, GA 30303
(404) 616-3872

ENGINEER
WESLEY REED, P.E.
EBERLY & ASSOCIATES, INC.
2951 FLOWERS ROAD SOUTH,
SUITE 119
ATLANTA, GEORGIA 30341
(770) 452-7849
E. WREED@EBERLY.NET

24 HOUR CONTACT
CONTACT: GEORGE SMITH
NUMBER: (404) 616-3228
EMAIL: GCSMITH@GMH.EDU



Project
**THE CENTER FOR
ADVANCED SURGICAL
SERVICES (CASS)**
80 GILMER STREET SE
ATLANTA, GA 30303

Prepared For
GRADY HEALTH SYSTEM
80 JESSE HILL DR. SE
ATLANTA, GA 30303




Hellmuth, Obata & Kassabaum, Inc.
133 Peachtree Street, NE, Suite 4800
Atlanta, GA 30303 USA
+1 404 439 9000 F+1 404 439 9001

All reproduction & intellectual property rights reserved © 2019
In Association with

Eberly & Associates, Inc.
CIVIL ENGINEERING
2951 Flowers Road South, Suite 119
Atlanta, GA 30341

Key Plan

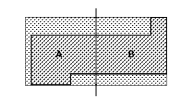

Professional Seals



No.	Description	Date
1	001-GMP	2019-07-03

Project No.: 18-18013.00
Sheet Title

UTILITY PLAN

Original is 30" x 42" Do not scale contents of this drawing.
Sheet Number

CALL 811
FREE THROUGHOUT
THE U.S.A.
THREE WORKING DAYS
BEFORE YOU DIG.

Know what's below.
Call before you dig.

