

GENERAL NOTES

1. ALL SPACES TO RECEIVE PRECAST CONCRETE WHEELS STOPS.
2. STRUCTURAL SUB SLOPES TO DRAIN.
3. MAXIMUM 2% SLOPE ALLOWABLE TO MAINTAIN ACCESSIBILITY.
4. PROVIDE ALL TYPICAL PAVEMENT MARKINGS, INCLUDING HATCHED AREAS INDICATING ACCESSIBLE ROUTE FROM ADA SPACES TO ENTRANCE LOBBY.
5. PROVIDE BOLLARDS AS REQUIRED TO PROTECT GLAZING, ACCESSIBLE ROUTE AND STAIRS.
6. VEHICULAR BARRIERS ARE REQUIRED AT BUILDING PERIMETER AND STOREFRONT ENTRANCE LOBBIES.



Project  
**THE CENTER FOR  
 ADVANCED SURGICAL  
 SERVICES (CASS)**  
 80 GILMER STREET SE  
 ATLANTA, GA 30303


Prepared For  
**GRADY HEALTH SYSTEM**  
 80 JESSE HILL DR. SE  
 ATLANTA, GA 30303



Heldman, Obata & Kastbaum, Inc.  
 133 Peachtree Street, NE, Suite 4800  
 Atlanta, GA 30303 USA  
 T+1 404 439 9000 F+1 404 439 9001

All reproduction & intellectual property rights reserved © 2019  
 In Association with

Key Plan

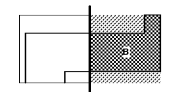

Professional Seal

**NOT FOR  
 CONSTRUCTION**


No.	Description	Date
1	DC - GMP	2019.07.03

Project No: 18.16013.00  
 Sheet Title

**LEVEL 1 FLOOR PLAN - EAST**

Original is 20" x 42". Do not scale contents of this drawing.  
 Sheet Number

**A201B**

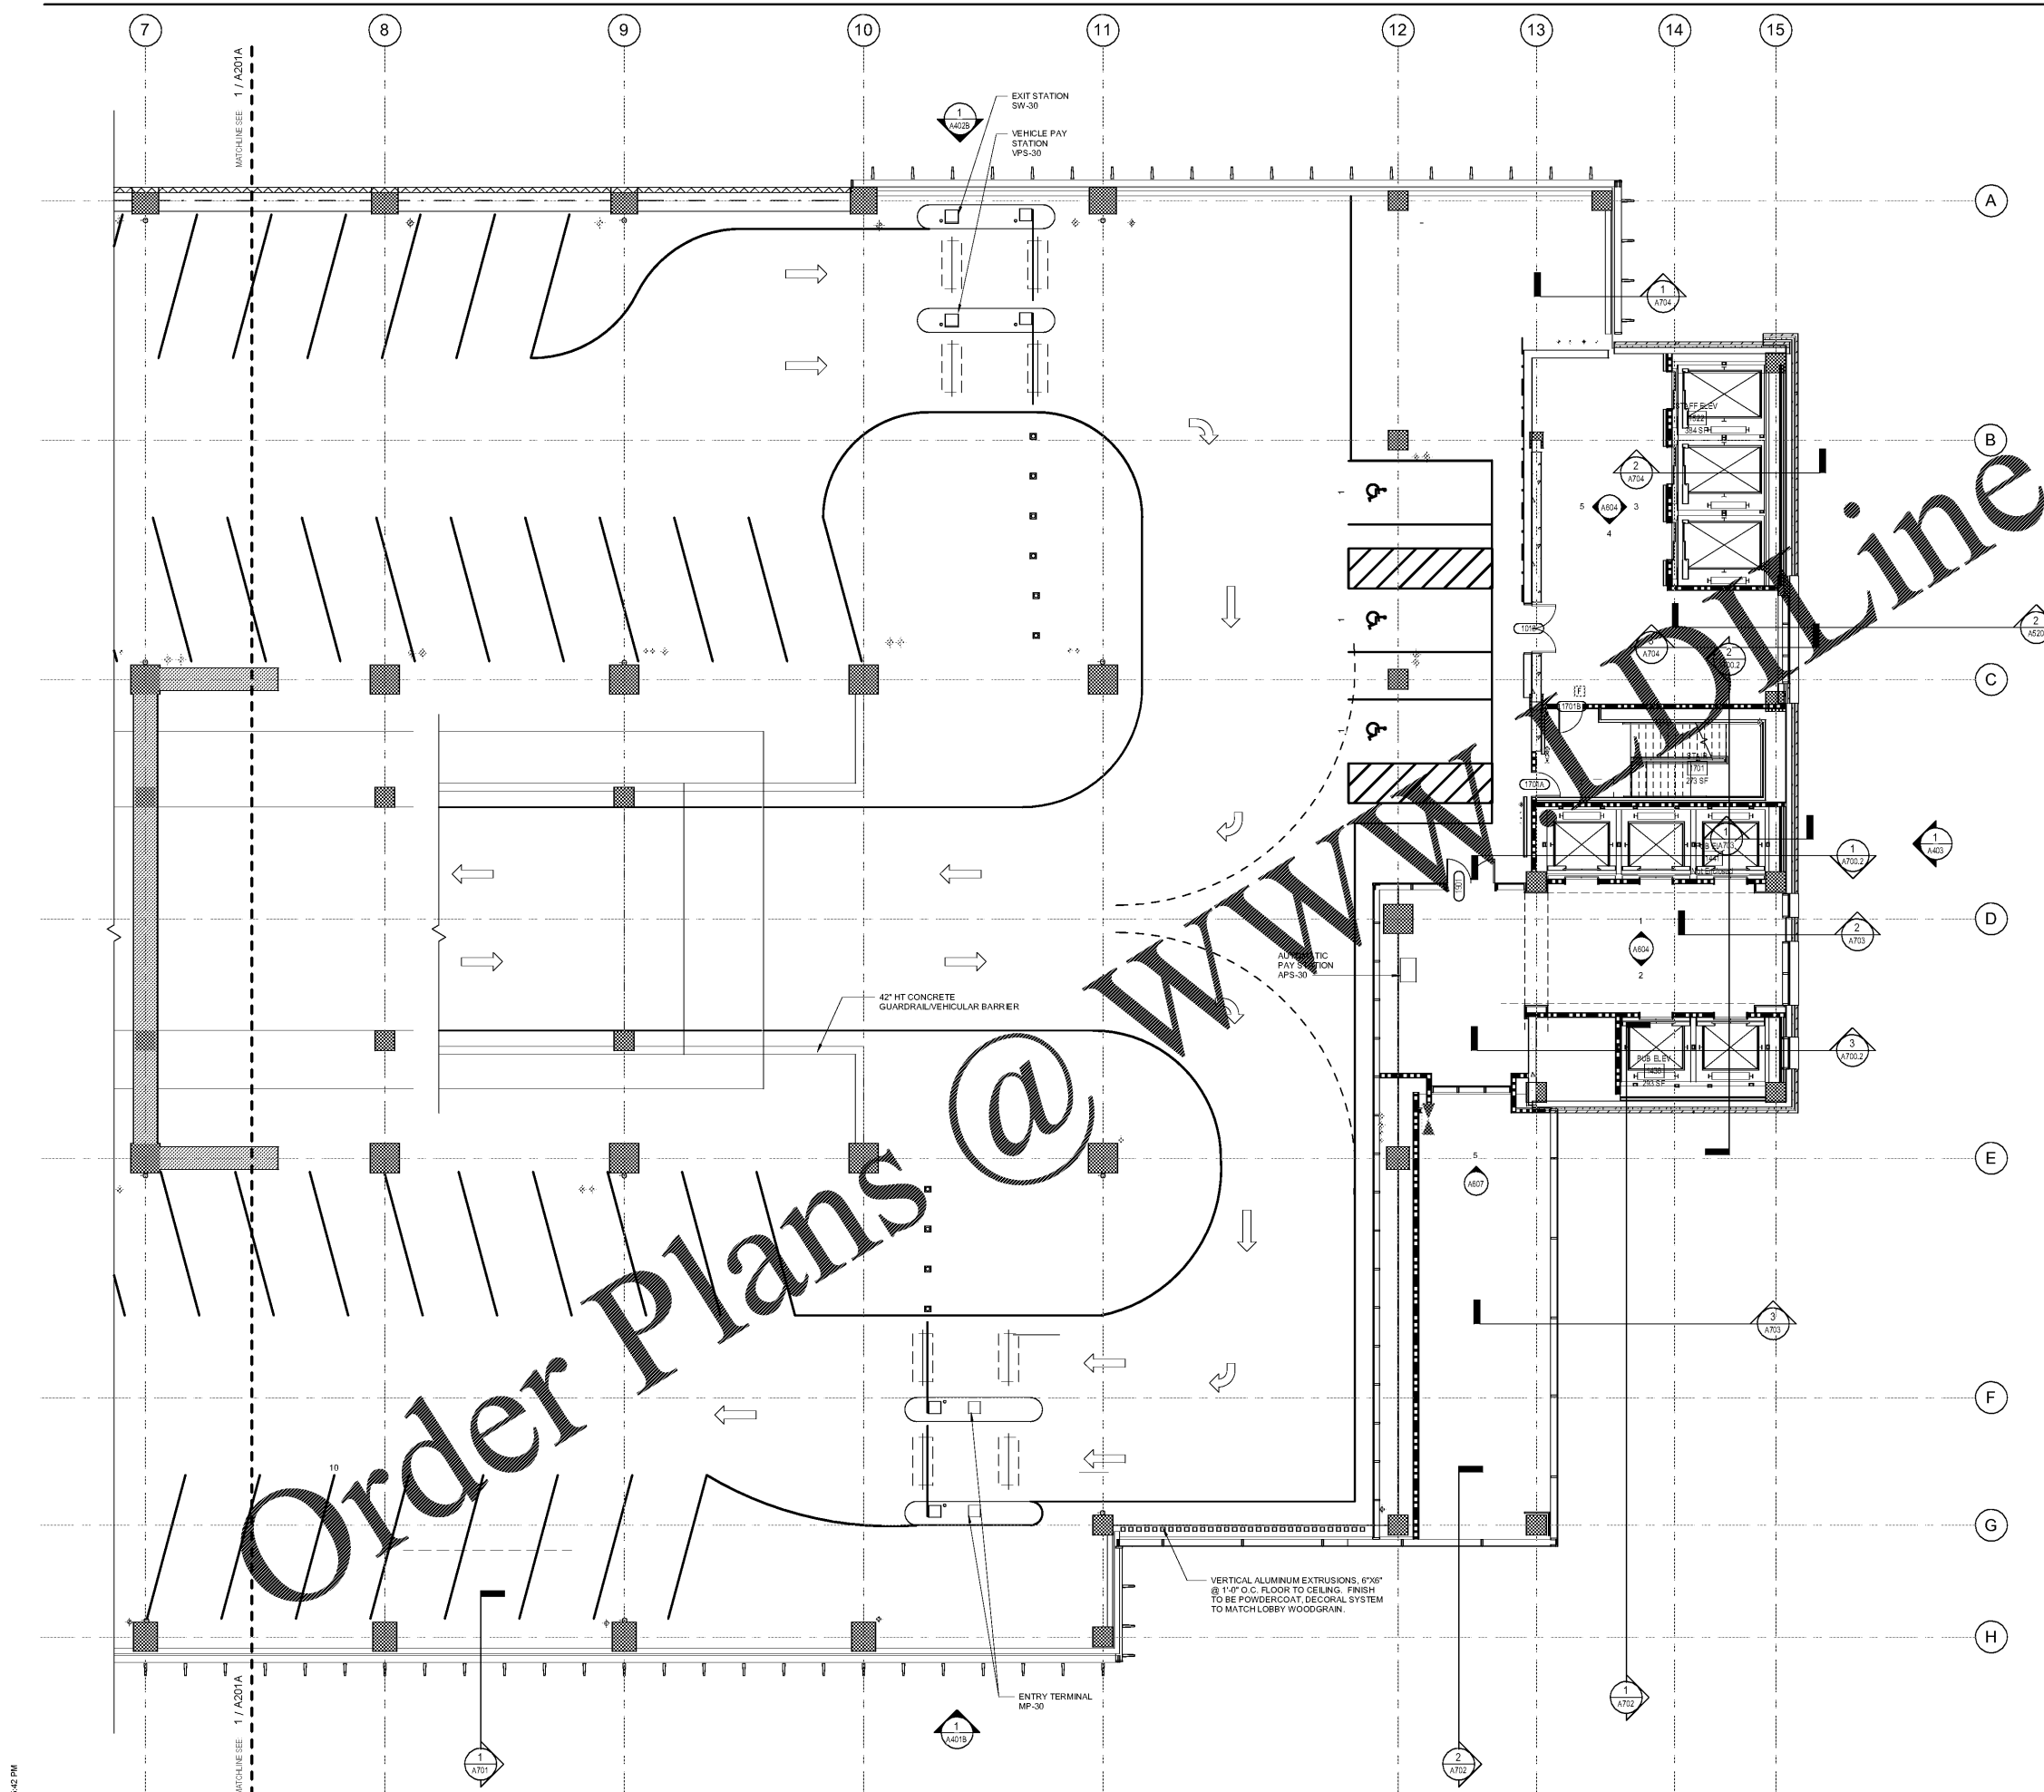

**1 FLOOR PLAN - LEVEL 1 - EAST**  
 1/8" = 1'-0"

2019-07-03 4:38:42 PM