


- ### GENERAL FINISH NOTES
- A. GENERAL NOTES:**
- TRUE NORTH USED FOR NORTH, EAST, SOUTH, AND WEST DESIGNATIONS. REFER TO NORTH ARROW ON FLOOR PLANS.
  - ALL WALLS TO BE PT-01, UN.
  - ALL GWB CEILINGS TO BE PT-01, UN.
  - ALL VERTICAL SURFACES UN SHALL RECEIVE WALL BASE, COVE BASE AT RESILIENT FLOORING, UN.
  - REFER TO ENLARGED PLANS, ELEVATIONS AND DETAILS FOR CLARIFICATION OF EXTENT OF FINISH MATERIALS AND ADDITIONAL INFORMATION.
  - PAINT CEILING ACCESS PANELS WHERE THEY OCCUR TO MATCH ADJACENT CEILING FINISH.
  - APPLY FABRIC SO WALL IS DIVIDED WITH A MINIMUM NUMBER OF SEAMS, AND WITH EQUAL WIDTH PANELS UN.
  - ALL INTERSECTIONS OF FLOOR FINISH MATERIALS SHALL BE DIRECTLY UNDER CENTER OF DOOR, WHERE OCCURS UN.
  - PAIN ALL EXPOSED SURFACES, UN INCLUDING DOOR FRAMES, GATE FIRE HOSE OR EXTINGUISHER CABINETS, AND PIPING UN.
  - ALL COLUMNS TO RECEIVE FINISH AND FLOORING, UN.
  - ALL DOOR FRAMES TO BE PT-11, UN.
  - ALL WALLS TO BE PT-03, UN.
  - RECEPTACLE WALL PLATE, FABRIC WRAPPED PANEL, PLASTER, AND TILE, RECEIVE FINISH.
  - ALL FINISH WORKS SCHEDULE ON A Z20 AND Z20.1 FOR FURTHER INFORMATION.
  - ALL EXPOSED STRUCTURE CEILINGS TO BE PAINTED WITH PT-XX, UN.
  - CORNER GUARDS (CG-1) INSTALL ON ALL EXTERIOR CORNERS WHERE WHEELCHAIR AND STRETCHER TRAFFIC OCCURS UN.O. - NO CORNER GUARDS SHALL OCCUR IN PUBLIC LOBBY SPACES UN.O.
  - TRANSITION OF FLOORING MATERIAL TO OCCUR IN CENTER OF CLOSED DOOR SCHLUTER STRIP, SCHIENE (ALUMINUM FINISH) TO BE USED WHERE DIFFERENT MATERIALS MEET OR INTERSECT UN.O. MAINTAINING ADA AND TRIP FREE TRANSITION OF FLOORING SURFACES. SIZE AND/OR HEIGHT OF TRANSITION STRIP TO BE DETERMINED BY CONTRACTOR BASED ON SURFACES JOINED.
  - WALL MATERIALS (E.TILE, WALL PROTECTION, ACCENT PAINT COLOR, ETC.) SHALL NOT END ON AN EXTERIOR CORNER UN.O. ON PLAN.
  - DIAGONAL ZINC STRIPS TO OCCUR IN LOBBY. REFER TO PLAN FOR PATTERN.
  - UNDERSIDE OF EXPOSED CONCRETE PARKING FLOORS SHOULD BE PAINTED WHITE.
  - EXTERIOR OF THE CONCRETE PARKING VEHICULAR BARRIERS WILL BE PAINTED LIGHT GRAY.
  - ALL WALLS WITH ACCENT PWC-2 THROUGH PWC-6 TO RECEIVE LEVEL 5 FINISH ON PARTITION TYPE.
- B. DEFINITIONS:**
- GWB - GYPSUM WALL BOARD
  - WPS - WALL PROTECTION SYSTEM

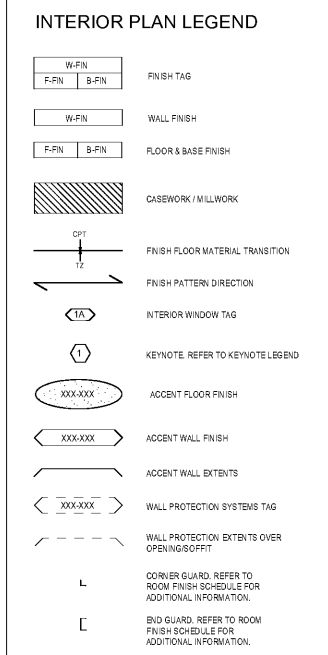


Project  
**THE CENTER FOR  
 ADVANCED SURGICAL  
 SERVICES (CASS)**  
 80 GILMER STREET SE  
 ATLANTA, GA 30303

Prepared For  
**GRADY HEALTH SYSTEM**  
 80 JESSE HILL DR. SE  
 ATLANTA, GA 30303



Hok, Inc. *Hok*  
 133 Peachtree Street, NE, Suite 4800  
 Atlanta, GA 30303 USA  
 T+1 404 439 9000 F+1 404 439 9001

All reproduction & intellectual property rights reserved ©  
 2019. An Association with

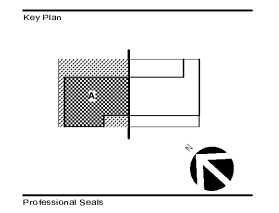

**NOT FOR  
 CONSTRUCTION**

No.	Description	Date
1	ED - GMP	2019.07.03

Project No: 18.16013.00  
 Sheet Title  
**LEVEL 5 FINISH PLAN -  
 WEST**

Original is 30" x 42". Do not scale contents of this drawing.  
 Sheet Number  
**A225A**

**1** LEVEL 5 FINISH PLAN - WEST  
 1/8" = 1'-0"