


**GENERAL FINISH NOTES**

- A. GENERAL NOTES:**
1. TRUE NORTH USED FOR NORTH, EAST, SOUTH, AND WEST DESIGNATIONS. REFER TO NORTH ARROW ON FLOOR PLANS.
  2. ALL WALLS TO BE PT-01, UON.
  3. ALL GWB CEILINGS TO BE PT-01, UON.
  4. ALL VERTICAL SURFACES UON SHALL RECEIVE WALL BASE, COVE BASE AT RESILIENT FLOORING, UON.
  5. REFER TO ENLARGED PLANS, ELEVATIONS AND DETAILS FOR CLARIFICATION OF EXTENT OF FINISH MATERIALS AND ADDITIONAL INFORMATION.
  6. PAINT CEILING ACCESS PANELS WHERE THEY OCCUR TO MATCH ADJACENT CEILING FINISH.
  7. APP-V FABRIC SO WALL IS DIVIDED WITH A MINIMUM NUMBER OF BEAMS, AND WITH EQUAL WIDTH PANELS UON.
  8. ALL INTERSECTIONS OF FLOOR FINISH MATERIALS SHALL BE DIRECTLY UNDER CENTER OF DOOR, WHERE OCCURS, UON.
  9. PAINT ALL EXPOSED SURFACES UON INCLUDING CABINETS, FIRE HOSE OR EXTINGUISHER CABINETS, EXPOSED PIPING, ETC. UON.
  10. ALL COLUMNS TO RECEIVE FLUORING AND FINISHING, UON.
  11. ALL DOOR FRAMES TO BE PT-11, UON.
  12. ALL WALL BASE TO BE PT-03, UON.
  13. RECEPTACLE WALLS IN FABRIC WRAPPED PANEL, PLASTER, AND TILE SHALL RECEIVE SATIN CHROME FINISH.
  14. REFER TO FINISH SCHEDULE ON A 220 AND 220.1 FOR FURTHER INFORMATION.
  15. ALL EXPOSED STRUCTURE CEILINGS TO BE PAINTED WITH PT-0X, UON.
  16. CORNER GUARDS (CG-1) INSTALL ON ALL EXTERIOR CORNERS WHERE WHEELCHAIR AND STRETCHER TRAFFIC OCCURS U.O. - NO CORNER GUARDS SHALL OCCUR IN PUBLIC LOBBY SPACES U.O.
  17. TRANSITION OF FLOORING MATERIAL TO OCCUR IN CENTER OF CLOSED DOOR SCHLUTER STRIP, SCHEME (ALUMINUM FINISH) TO BE USED WHERE DIFFERENT MATERIALS MEET OR INTERSECT U.O. MAINTAINING ADA AND TRIP FREE TRANSITION OF FLOORING SURFACES. SIZE AND/OR HEIGHT OF TRANSITION STRIP TO BE DETERMINED BY CONTRACTOR BASED ON SURFACES JOINED.
  18. WALL MATERIALS (IE TILE WALL PROTECTION, ACCENT PAINT COLOR, ETC) SHALL NOT END ON AN EXTERIOR CORNER U.O. ON PLAN.
  19. DIAGONAL ZINC STRIPS TO OCCUR IN LOBBY. REFER TO PLAN FOR PATTERN.
  20. UNDERSIDE OF EXPOSED CONCRETE PARKING FLOORS SHOULD BE PAINTED WHITE.
  21. EXTERIOR OF THE CONCRETE PARKING VEHICULAR BARRIERS WILL BE PAINTED LIGHT GRAY.
  22. ALL WALLS WITH ACCENT PWC-2 THROUGH PWC-4 TO RECEIVE LEVEL 5 FINISH ON PARTITION TYPE.

- B. DEFINITIONS:**
1. GWB - GYPSUM WALL BOARD
  2. WPS - WALL PROTECTION SYSTEM.

**INTERIOR PLAN LEGEND**

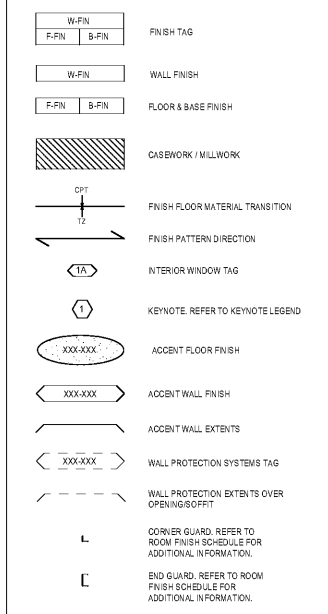

Project  
**THE CENTER FOR  
 ADVANCED SURGICAL  
 SERVICES (CASS)**  
 80 GILMER STREET SE  
 ATLANTA, GA 30303


Prepared For  
**GRADY HEALTH SYSTEM**  
 80 JESSE HILL DR. SE  
 ATLANTA, GA 30303



Hok, Inc. & Kierulff, Inc.  
 133 Peachtree Street, NE, Suite 4800  
 Atlanta, GA 30303 USA  
 +1 404 439 9000 +1 404 439 9001

All reproduction & intellectual property rights reserved ©  
 2019  
 An Association with

Key Plan

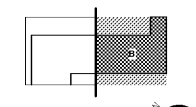

Professional Seal

**NOT FOR  
 CONSTRUCTION**

No.	Description	Date
1	ED - GMP	2019-07-03

Project No: 18.16013.00  
 Sheet Title

**LEVEL 7 FINISH PLAN -  
 EAST**

Original is 30 x 42. Do not scale contents of this drawing.  
 Sheet Number

**A227B**

1 LEVEL 7 FINISH PLAN - EAST  
 1/8" = 1'-0"

Order Plans @

WWW.DLINE.COM