


1 LEVEL 8 FINISH PLAN - EAST
1/8" = 1'-0"

GENERAL FINISH NOTES

- A. GENERAL NOTES:**
1. TRUE NORTH USED FOR NORTH, EAST, SOUTH, AND WEST DESIGNATIONS. REFER TO NORTH ARROW ON FLOOR PLANS.
 2. ALL WALLS TO BE PT-01, UN.
 3. ALL GWS CEILINGS TO BE PT-01, UN.
 4. ALL VERTICAL SURFACES UN SHALL RECEIVE WALL BASE COVE/BASE AT RESILIENT FLOORING, UN.
 5. REFER TO ENLARGED PLANS, ELEVATIONS AND DETAILS FOR CLARIFICATION OF EXTENT OF FINISH MATERIALS AND ADDITIONAL INFORMATION.
 6. PAINT CEILING ACCESS PANELS WHERE THEY OCCUR TO MATCH ADJACENT CEILING FINISH.
 7. APPLY FABRIC SO WALL IS DIVIDED WITH A MINIMUM NUMBER OF SEAMS, AND WITH EQUAL WIDTH PANELS UN.
 8. ALL INTERSECTIONS OF FLOOR FINISH MATERIALS SHALL BE LOCATED DIRECTLY UNDER CENTER OF DOOR, WHERE OCCURS UN.
 9. PAINT ALL EXPOSED SURFACES, UN IN ACCORDANCE WITH GWS, GALL, FIRE HOSE OR EXTINGUISHER CABINETS, SEE SCHEDULE FOR FINISH UN.
 10. ALL COLUMNS TO RECEIVE FINISH UN.
 11. ALL DOOR FRAMES TO BE PT-11, UN.
 12. ALL WALLS TO BE PT-03, UN.
 13. RECEPTACLE WALL PLUGS SHALL BE TRAPPED PANEL, PLASTER AND TILE SHALL RECEIVE FINISH UN. FINISH UN.
 14. REFER TO FINISH SCHEDULE UN FOR FURTHER INFORMATION UN.
 15. ALL EXPOSED STRUCTURE CEILINGS TO BE PAINTED WITH PT-XX, UN.
 16. CORNER GUARDS (CG-1) INSTALL ON ALL EXTERIOR CORNERS WHERE WHEELCHAIR AND STRETCHER TRAFFIC OCCURS UN. NO CORNER GUARDS SHALL OCCUR IN PUBLIC LOBBY SPACES UN. O.
 17. TRANSITION OF FLOORING MATERIAL, TO OCCUR IN CENTER OF CLOSED DOOR SCHEDULER STRIP, SCHEDULE ALUMINUM FINISH TO BE USED WHERE DIFFERENT MATERIALS MEET OR INTERSECT UN. O. MAINTAINING ADA AND TRIP FREE TRANSITION OF FLOORING SURFACES. SIZE AND/OR HEIGHT OF TRANSITION STRIP TO BE DETERMINED BY CONTRACTOR BASED ON SURFACES JOINED.
 18. WALL MATERIALS (E. T.L.E. WALL PROTECTION, ACCENT PAINT COLOR, ETC.) SHALL NOT END ON AN EXTERIOR CORNER UN. O. ON PLAN.
 19. DIAGONAL ZINC STRIPS TO OCCUR IN LOBBY. REFER TO PLAN FOR PATTERN.
 20. UNDERSIDE OF EXPOSED CONCRETE PARKING FLOORS SHOULD BE PAINTED WHITE.
 21. EXTERIOR OF THE CONCRETE PARKING VEHICULAR BARRIERS WILL BE PAINTED LIGHT GRAY.
 22. ALL WALLS WITH ACCENT PWC2 THROUGH PWC4 TO RECEIVE LEVEL 5 FINISH ON PARTITION TYPE.
- B. DEFINITIONS:**
1. GWS - GYPSUM WALL BOARD
 2. WPS - WALL PROTECTION SYSTEM.

INTERIOR PLAN LEGEND

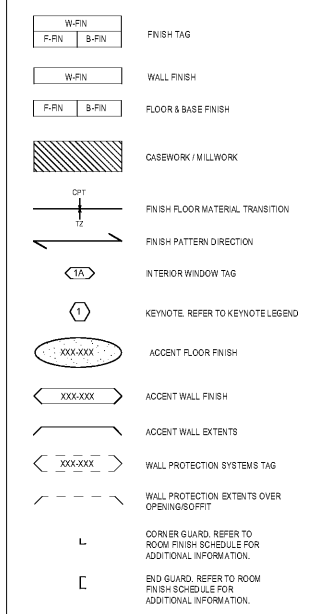

Project
**THE CENTER FOR
ADVANCED SURGICAL
SERVICES (CASS)**
80 GILMER STREET SE
ATLANTA, GA 30303


Prepared For
GRADY HEALTH SYSTEM
80 JESSE HILL DR. SE
ATLANTA, GA 30303



Hok, Inc. *Obata & Kassabaum, Inc.*
133 Peachtree Street, NE, Suite 4800
Atlanta, GA 30303 USA
+1 404 439 9000 +1 404 439 9001

All reproduction & intellectual property rights reserved © 2019
In Association with

Key Plan

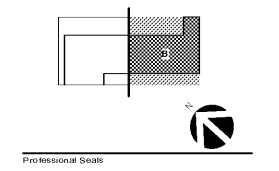

**NOT FOR
CONSTRUCTION**

No.	Description	Date
1	DC - GWP	2019.07.03

Project No: 18.16013.00
Sheet Title
**LEVEL 8 FINISH PLAN -
EAST**

Original is 20 x 43. Do not scale contents of this drawing
Sheet Number
A228B