

SHEET SPECIFIC NOTES

- A. GENERAL NOTES:**
1. TRUE NORTH USED FOR NORTH, EAST, SOUTH, AND WEST DESIGNATIONS. REFER TO NORTH ARROW ON FLOOR PLANS.
 2. EQUIPMENT IS SHOWN FOR SPACE PLANNING AND MOUNTING-HEIGHT PURPOSES ONLY. REFER TO MEDICAL EQUIPMENT DRAWINGS FOR QUANTITIES, DIMENSIONS, POWER REQUIREMENTS AND ADDITIONAL INFORMATION.
 3. ALL CASEWORK TO BE LOCKABLE, U.N.O.
 4. REFER TO ENLARGED PLANS, ELEVATIONS AND DETAILS FOR CLARIFICATION OF EXTENT OF FINISH MATERIALS AND ADDITIONAL INFORMATION.
 5. REFER TO A940 SERIES SHEETS FOR TYPICAL CASEWORK SECTIONS AND GENERAL NOTES.
 6. REFER TO A220 SERIES FINISH PLANS FOR FINISH & WALL PROTECTION SYSTEM EXTENTS AND INFORMATION.
 7. REFER TO A220.1, A220.2 FOR WALL PROTECTION SYSTEM LEGEND AND FINISH SCHEDULE.
 8. WHERE TRANSITIONS OF WALL PROTECTION TO CASEWORK USE FRY REGLET TRANSITIONS PIECES AS FOLLOWS:
 - A. AT CORNER TRANSITION USE FRY REGLET W/ 1/2" CLEAR ANODIZED.
 - B. AT TRANSITION FROM WALL PROTECTION TO CASEWORK USE FRY REGLET W/ 1/2" CLEAR ANODIZED.
 - C. AT TRANSITION FROM WALL PROTECTION TO WALL PROTECTION USE W/ 1/2" CLEAR ANODIZED.
- B. DEFINITIONS:**
1. GWS - Gypsum Wall Board
 2. WPS - WALL PROTECTION SYSTEM.



Project
**THE CENTER FOR
 ADVANCED SURGICAL
 SERVICES (CASS)**
 80 GILMER STREET SE
 ATLANTA, GA 30303


Prepared For
GRADY HEALTH SYSTEM
 80 JESSE HILL DR. SE
 ATLANTA, GA 30303



Helmuth Obata & Kassabaum, Inc.
 133 Peachtree Street, NE, Suite 4800
 Atlanta, GA 30303 USA
 1+1 404 439 9000 1+1 404 439 9001

All reproduction & intellectual property rights reserved © 2019
 In Association with

Key Plan

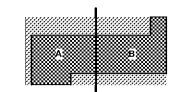

Professional Seal


**NOT FOR
 CONSTRUCTION**

No.	Description	Date
1	ED - GMP	2019-07-03


Project No: 18.16013.00
 Sheet Title
INTERIOR ELEVATIONS

Original is 20 x 42. Do not scale contents of this drawing
 Sheet Number


A602

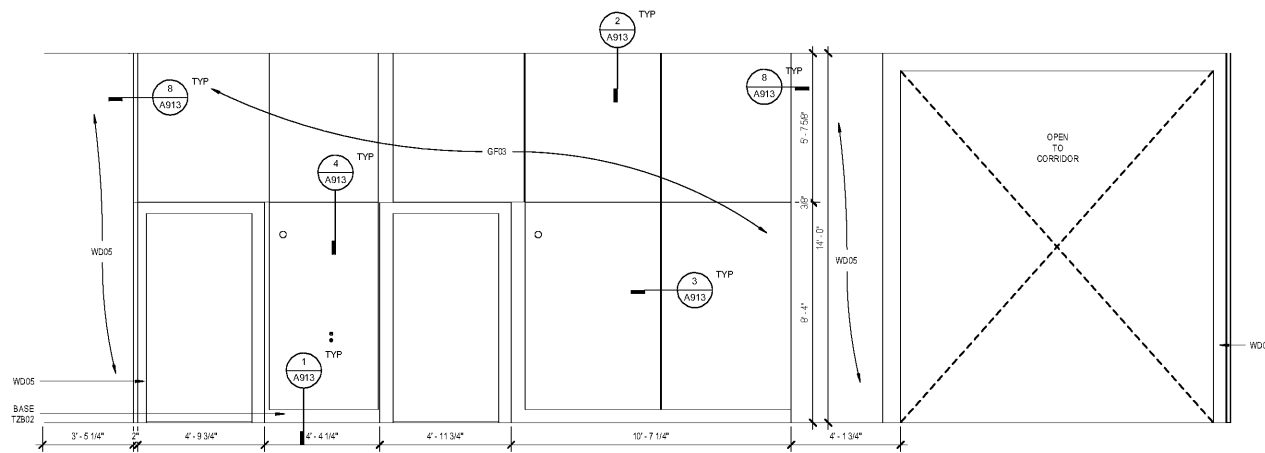


6 GROUND ELEVATOR LOBBY SOUTH WALL
 3/8" = 1'-0"

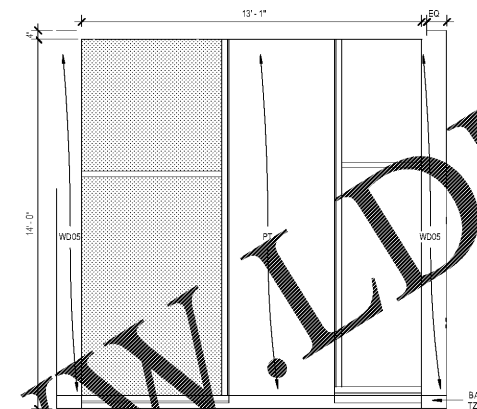


5 GROUND ELEVATOR LOBBY EAST WALL
 3/8" = 1'-0"

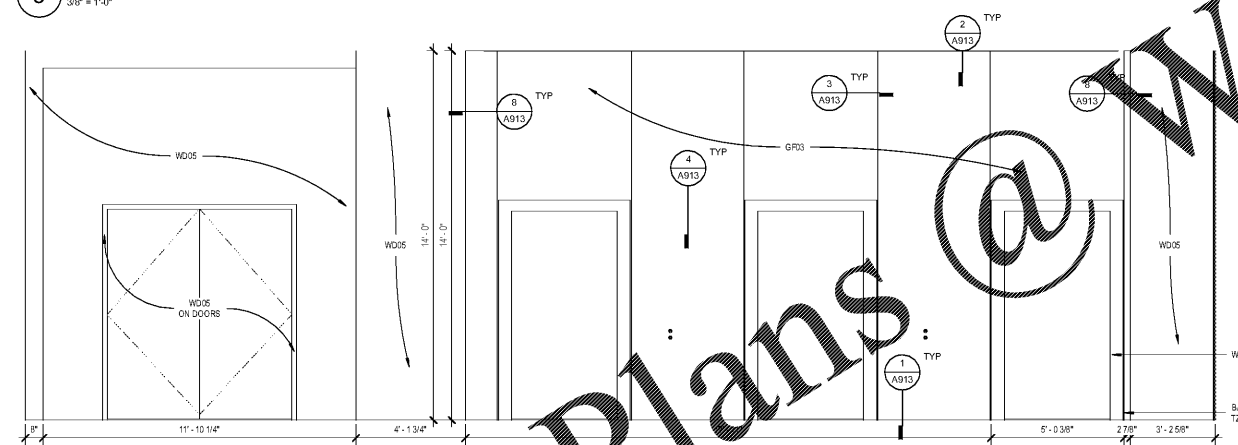


4 GROUND ELEVATOR LOBBY NORTH WALL
 3/8" = 1'-0"

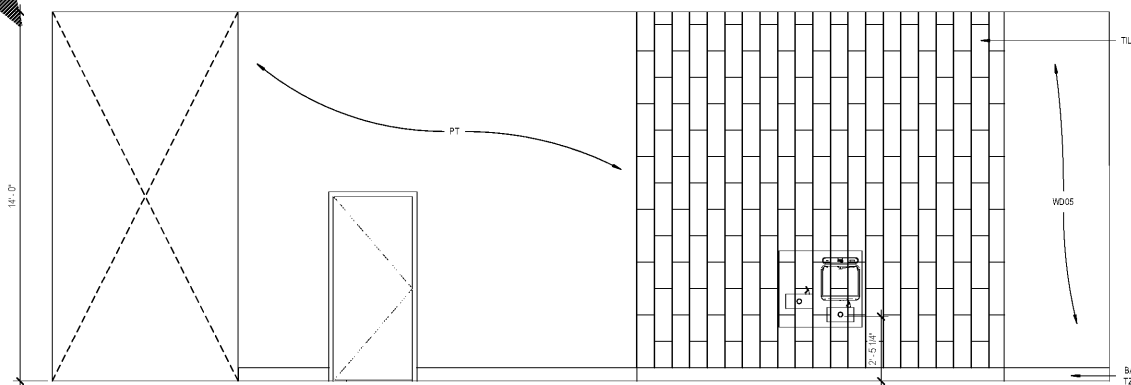

2 GROUND COORIDOR WEST WALL
 3/8" = 1'-0"

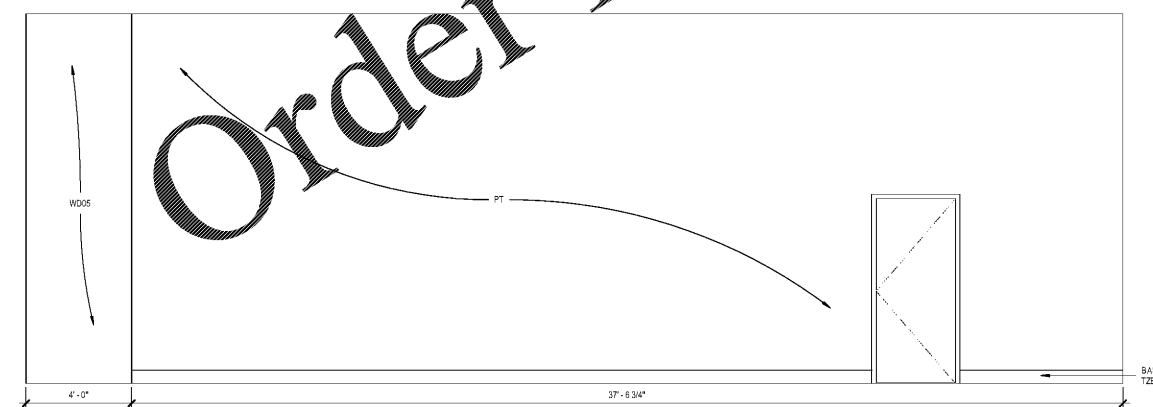

3 GROUND CORRIDOR EAST WALL
 3/8" = 1'-0"

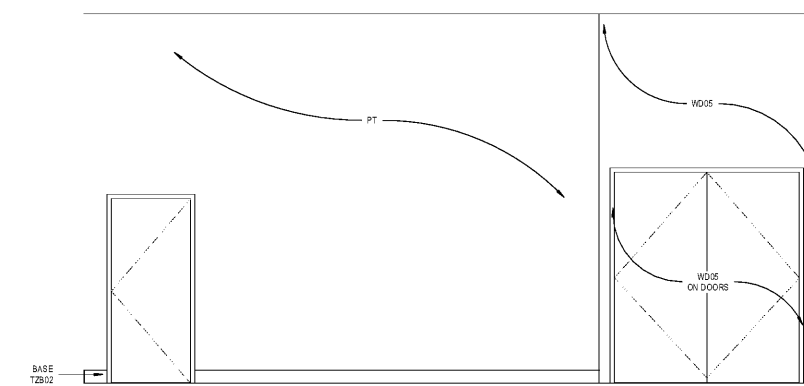

1 GROUND CORRIDOR NORTH WALL
 3/8" = 1'-0"

Order Plans @ www.wldilines.com