




SIGNAGE AND GAS CANOPY IS UNDER SEPARATE PERMIT. VERIFY QUANTITY AND LOCATION OF SIGNAGE ALLOWED

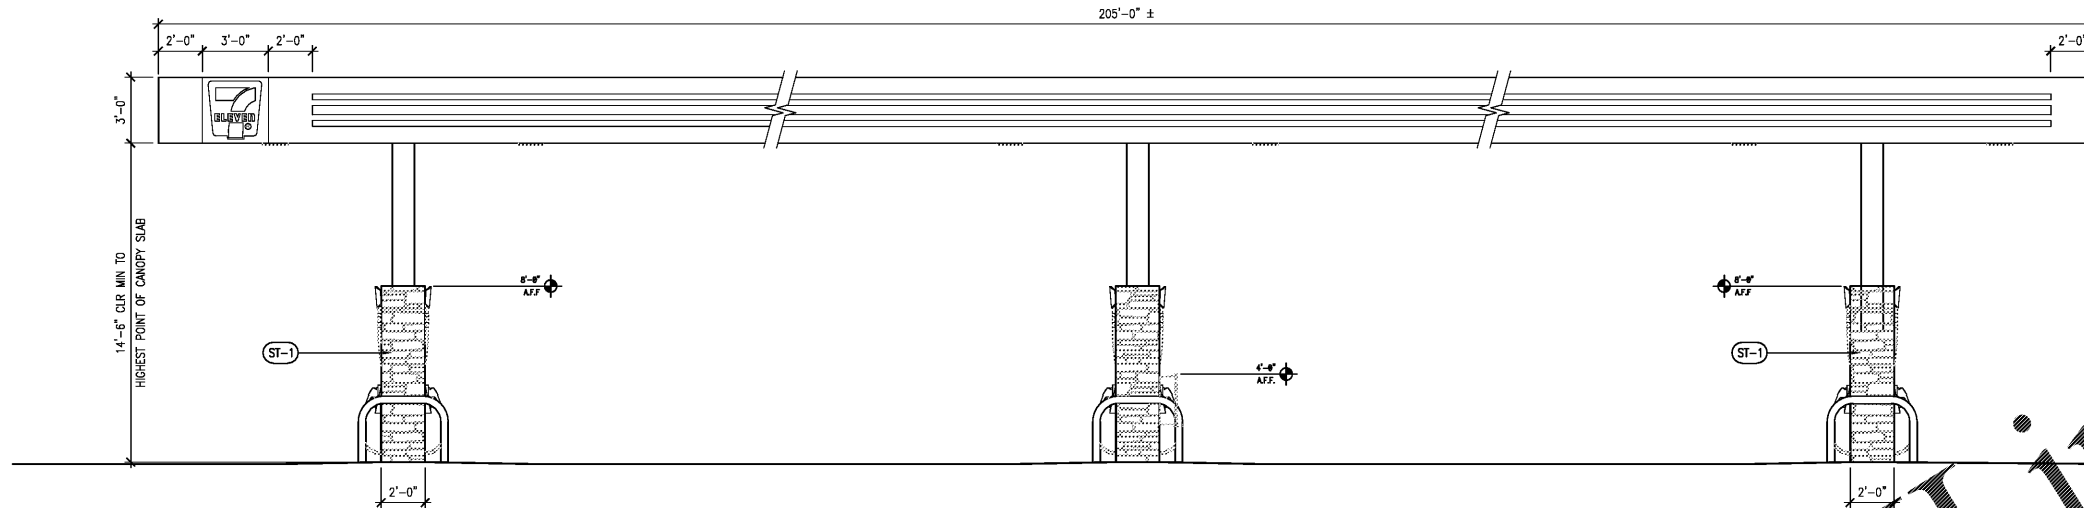


1 GAS CANOPY FRONT ELEVATION 1/4"=1'-0"

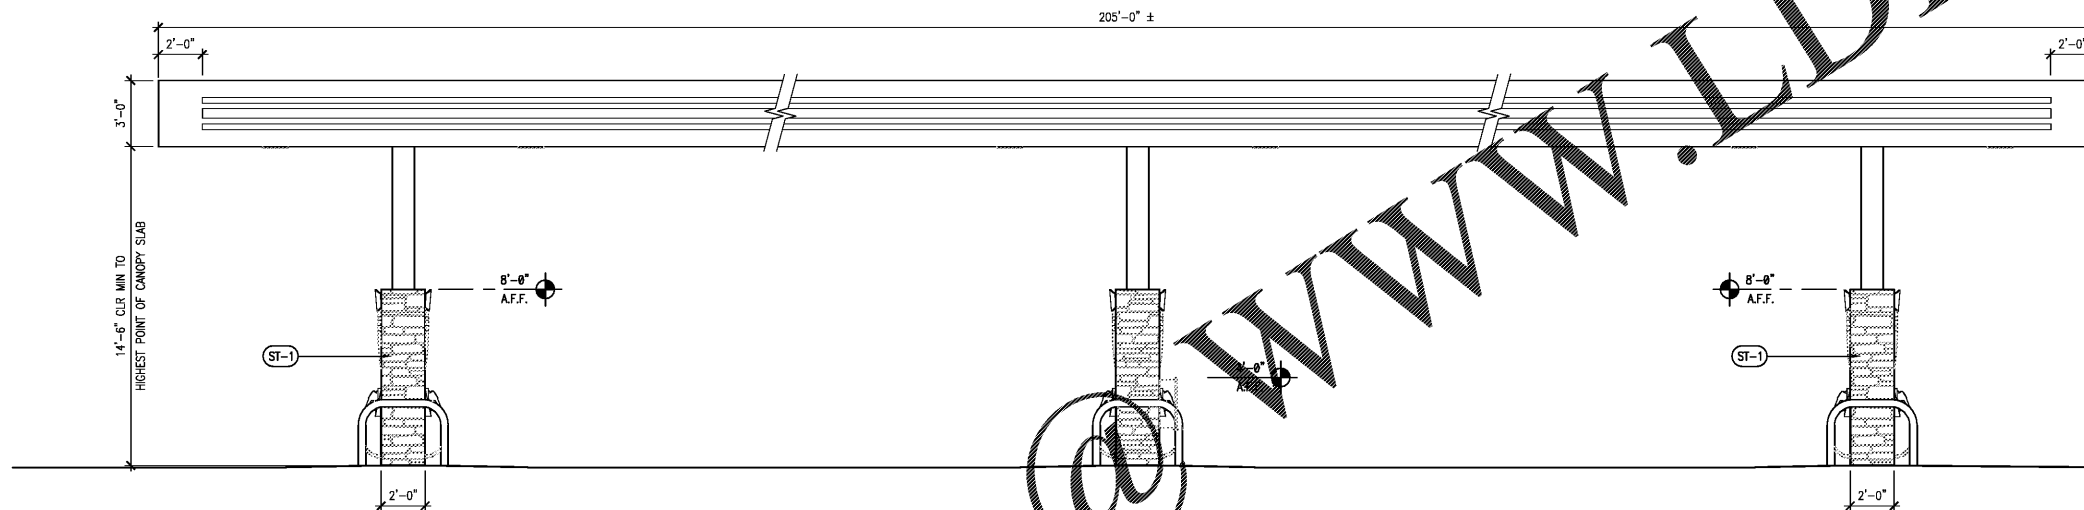

2 GAS CANOPY REAR ELEVATION 1/4"=1'-0"

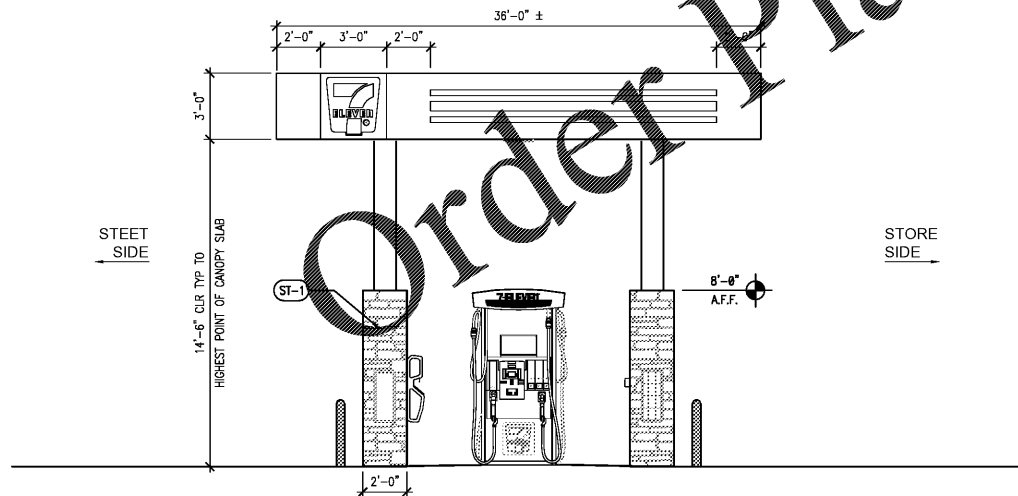

3 GAS CANOPY SIDE ELEVATION 1/4"=1'-0"

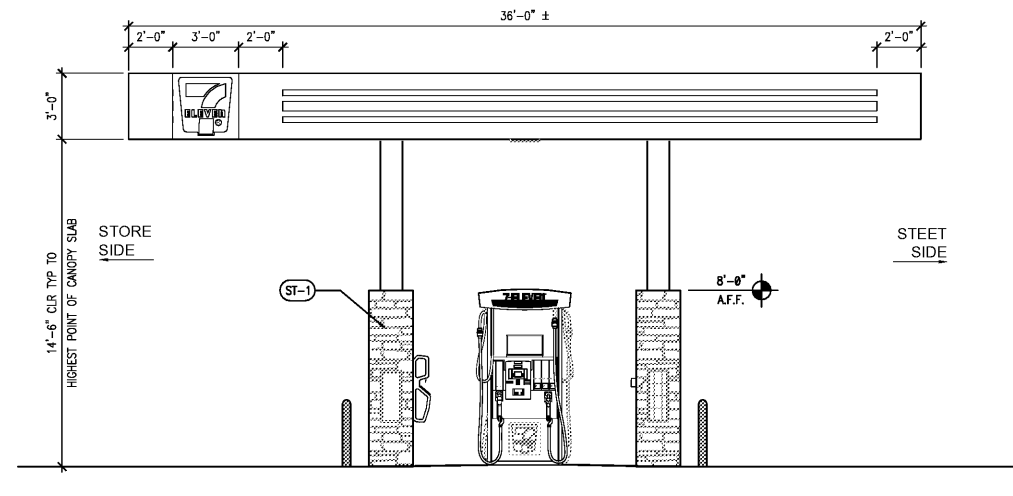

4 GAS CANOPY SIDE ELEVATION 1/4"=1'-0"

GENERAL NOTES

- A. COORDINATE EXTERIOR SIGNAGE WITH CONSTRUCTION PROJECT MANAGER.
- B. REFER TO MATERIAL SCHEDULE ON A3.0 FOR MORE INFORMATION.
- C. EXTERIOR AWNINGS UNDER SEPARATE PERMIT.

EXTERIOR MATERIALS SCHEDULE		
NO.	DESCRIPTION	MANUF.-COLOR
MR-1	MEMBRANE ROOFING	DUROLAST - WHITE
P-1	PAINT ABOVE WATER TABLE (ABOVE 3'-4")	SHERWIN WILLIAMS - AESTHETIC WHITE SW7035
P-2	PAINT WATER TABLE AND BELOW (3'-4" AND BELOW)	SHERWIN WILLIAMS - BALANCED BEIGE SW7037
P-3	EXTERIOR HM DOORS, FRAMES, TRASH ENCLOSURE GATE, GRAVEL GUARDS, AND LIGHT POLES	SHERWIN WILLIAMS - SEAL SKIN SW7675
P-6	EXTERIOR BOLLARDS	SHERWIN WILLIAMS - SEAL SKIN SW7675
P-9	PIPING, ROOF CAPS	SHERWIN WILLIAMS - SEAL SKIN SW7675
S-1	ALUMINUM STOREFRONT GLAZING	KAWNEER 1R350/1R501
C-1	PREFINISHED ALUMINUM CANOPY	MAPES LUMISHADE CANOPY - BRONZE BAKED ENAMEL W/ REAR GUTTER CONNECTIONS
ST-1	STACK STONE	BORAL-COUNTY LEDGE STONE - ASPEN
GB-1	8"x8"x4" GLASS BLOCK	CLEAR BLOCK, NO PATTERN

INTERPLAN
ARCHITECTURE
ENGINEERING
INTERIOR DESIGN
PROJECT MANAGEMENT

AA 003420
CA 8660
604 COURTLAND STREET
SUITE 100
ORLANDO, FLORIDA 32804
PH 407.645.5008
FX 407.629.9124

THIS DOCUMENT IS NOT FOR REGULATORY APPROVAL, PERMITTING, OR CONSTRUCTION.

NO. DATE REMARKS
REVISIONS



BID SET
JUNE 27, 2019
7-ELEVEN
STORE #38777
12060 US 301 N
PARRISH, FL
34219

PROJECT NO: 2018.0891
DATE: FEBRUARY 26, 2019

A4.2
GAS CANOPY EXTERIOR ELEVATIONS

CHECKED: RW DRAWN: JUM

Order Plans @ www.LDILine.com

www.LDILine.com

COPYRIGHT © 2019 INTERPLAN LLC. RESERVE COPYRIGHT & OTHER RIGHTS RESTRICTING THESE DOCUMENTS TO THE ORIGINAL USE OR TYPING FOR WHICH THEY WERE PREPARED. REPRODUCTIONS, CHANGES OR ASSIGNMENTS ARE PROHIBITED.