


Schedule - Headers		
MARK	TYPE	COMMENTS
H1	Microlam® LVL 2.0E - 9' 1/4"	
H2	(2) Microlam® LVL 2.0E - 14"	
H3	(3) Microlam® LVL 2.0E - 9' 1/4"	
H4	(3) Microlam® LVL 2.0E - 16"	
H5	(3) 2x10 w/ (2) 1/2" PLY	
H6	(3) 2x12 w/ (2) 1/2" PLY	
H7	(4) Microlam® LVL 2.0E - 9' 1/4"	(3) JACK STUDS, EACH END

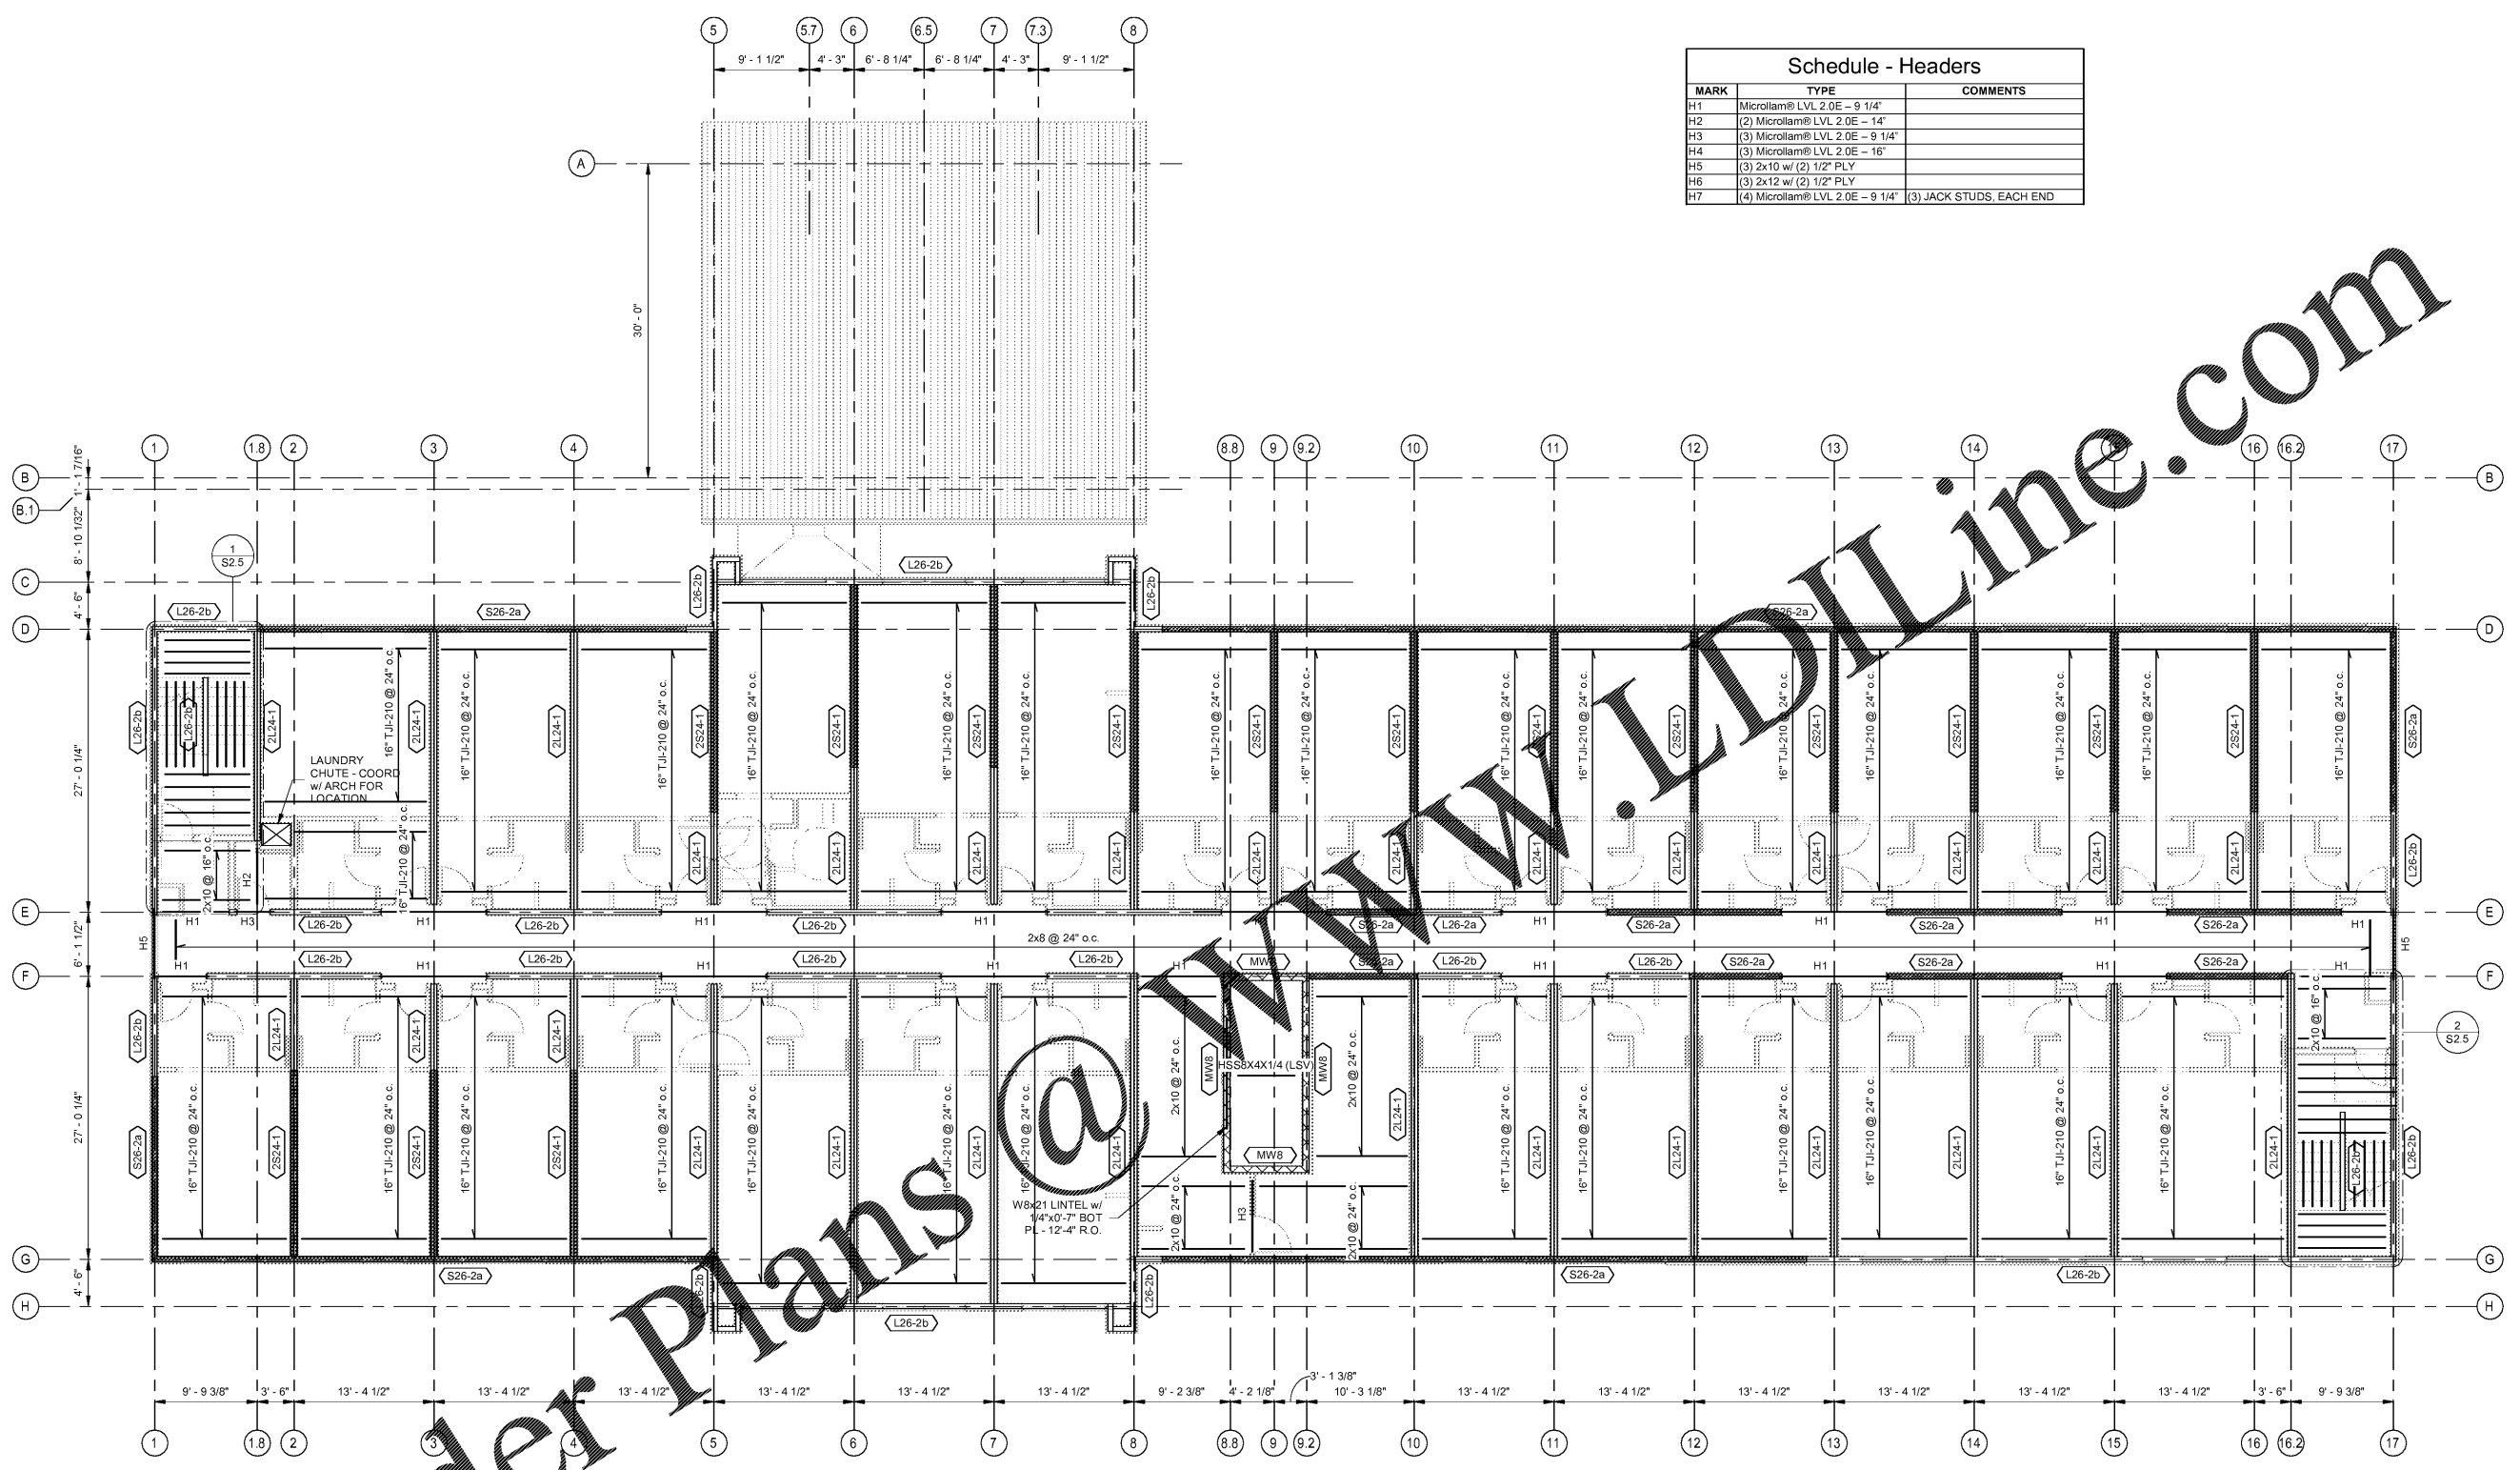


Order Plans @ [info@worldline.com](mailto:info@worldline.com)

**Level 4 Framing Plan**  
 SCALE: 1/8" = 1'-0"

- NOTES:
1. FINISH FLOOR ELEVATION (U.N.O.): 20'1" - 3"
  2. FLOOR JOIST BEARING ELEVATION (U.N.O.): 19'9" - 9' 1/4"
  3. MAXIMUM FLOOR JOIST SPACING 2'-0" U.N.O.
  4. ALL WOOD-TO-WOOD CONNECTIONS TO BE MADE WITH APPLICABLE SIMPSON PRODUCT OR EQUAL
  5. SEE CHART BELOW FOR FLOOR SLAB AND/OR ROOF DECK TYPES
  6. FOR WOOD DETAILS AND SCHEDULES SEE: S24

TYPE	DECK TYPE/GA/FINISH	MAX. BEAM SPACING	DECK FASTENING
3/4" Sheathing w/ 1" Gypcrete	APA Rated Sheathing - Exp 1 - Sturd-I-Floor	24" o.c.	Nailed W/ 10d @ 6" o.c.

BARRY ISETT & ASSOCIATES  
 ARCHITECTS  
 610.398.0904  
 barryisett.com

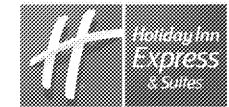

CONTRACTOR SHALL VERIFY ALL CONDITIONS AND DIMENSIONS FOR THE ENTIRE PROJECT BEFORE PROCEEDING WITH THE WORK.

<p><b>MEISTER COX ARCHITECTS</b></p> <p>             INFO@MEISTER-COX.COM              PHONE: 610-375-1331 FAX: 610-375-4555              1522 PENN AVENUE WYOMISSING, PA 19610              WWW.MEISTER-COX.COM           </p>	<p><b>SEAL:</b></p>	<p><b>FOURTH FLOOR FRAMING PLAN</b></p> <p align="center"> <b>HOLIDAY INN EXPRESS &amp; SUITES</b>              INTERSECTION OF HAYNES PLACE &amp; LAMM RD.              WILSON, NC 27783           </p>	<table border="1" style="width: 100%; border-collapse: collapse;"> <thead> <tr> <th>No.</th> <th>Description</th> <th>Date</th> </tr> </thead> <tbody> <tr> <td> </td> <td> </td> <td> </td> </tr> </tbody> </table>	No.	Description	Date																								
No.	Description	Date																												
<p> <b>STATUS:</b> PERMIT  <b>PROJ. DATE:</b> 06-05-19  <b>PROJ. NO.</b> 1083218.000  <b>PRINTED:</b> 6/5/2019 4:24:25 PM  <b>DRAWN BY:</b> RPK  <b>CHECKED BY:</b> RMA  <b>SHEET NO.</b> S2.2  <b>SCALE:</b> As indicated         </p>		<p> <small>             MEISTER ARCHITECTS, P.C. is providing, by agreement with certain parties, materials stored electronically. The parties agree that the information contained herein is intended for use only for the project identified herein. It is not to be used for any other project or purpose without the express written consent of Meister Architects, P.C. This information is not to be disseminated, copied, reproduced, or otherwise used in any form without the prior written consent of Meister Architects, P.C. The information is provided to the parties for their use only and is not to be used as an end product or as a record of any project. </small> </p>																												