

No.	Description	Date


DISCLAIMER: entegra™ is providing, by agreement with the client, professional engineering services. entegra™ does not warrant, represent or guarantee the accuracy, completeness or reliability of the information provided to entegra™. entegra™ is not responsible for any errors or omissions in the information provided to entegra™. entegra™ is not responsible for any consequences arising from the use of the information provided to entegra™.

**MEISTER-COX ARCHITECTS**  
 INFO@MEISTER-COX.COM  
 PHONE: 610-375-1331 FAX: 610-375-4555  
 1522 PENN AVENUE WYOMISSING, PA 19610  
 WWW.MEISTER-COX.COM

SEAL:

**ELECTRICAL ROOF PLAN**  
 HOLIDAY INN EXPRESS & SUITES  
 INTERSECTION OF HAYNES PLACE & LAMM RD.  
 WILSON, NC 27883

STATUS: FOR BID  
 PROJ. DATE: 06/06/2019  
 PROJ. NO. 19-116  
 PRINTED: 06/06/2019  
 DRAWN BY: jlm/brm/jpk  
 CHECKED BY: brm  
 SHEET NO. **E2.9**  
 SCALE: AS NOTED

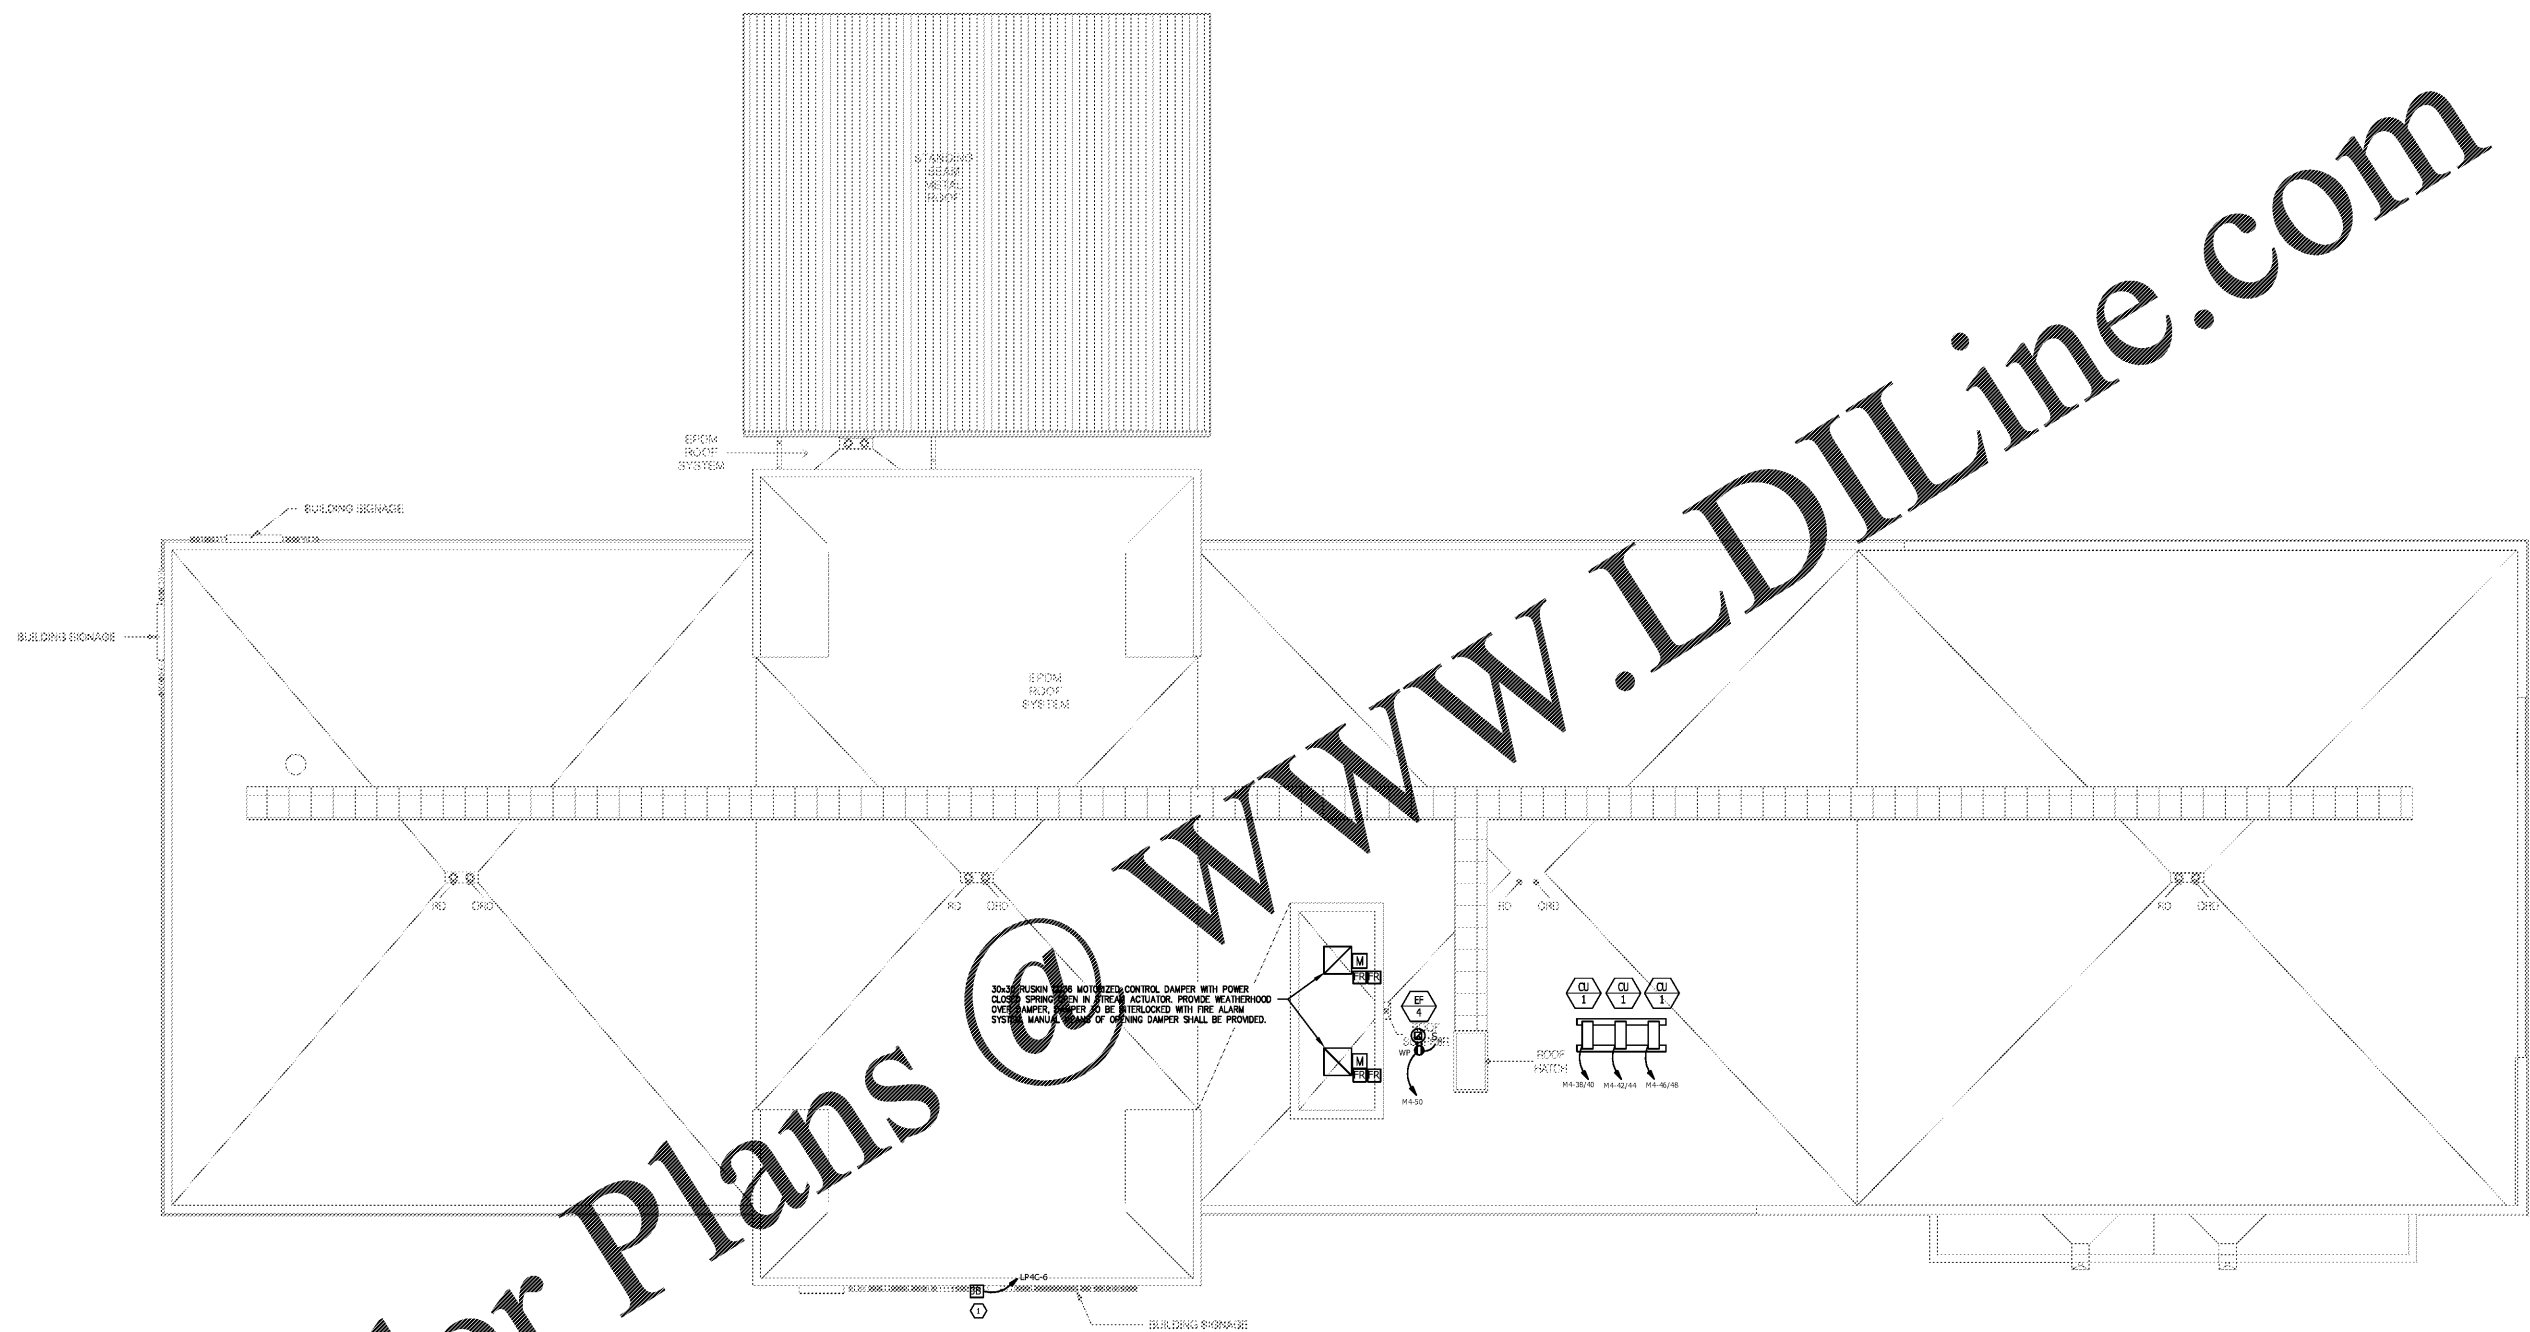

**A** ELECTRICAL ROOF FLOOR PLAN - POWER/LIGHTING  
**E2.9** SCALE: 1/8"

WORK KEY NOTES:  
 1. FOR BUILDING SIGNALS, PROVIDE DIMENSIONAL LOCATION WITH  
 OBJECT PRIOR TO ROOF.

Order Plans @ WWW.LDILine.com