



ODA
overcash demmitt

2010 south ivy rd. suite 10
charlotte north carolina 28203
office: 704.332.1615
web: www.odaarch.com

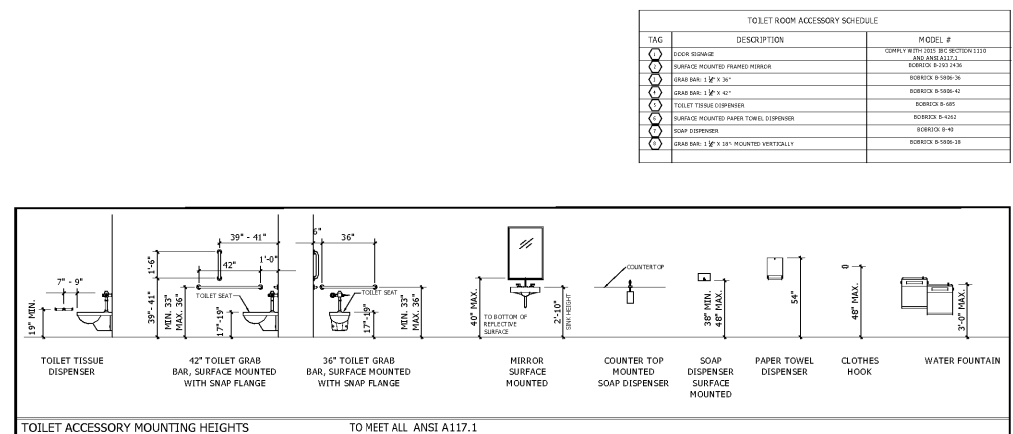

03 TYPICAL MOUNTING HEIGHTS

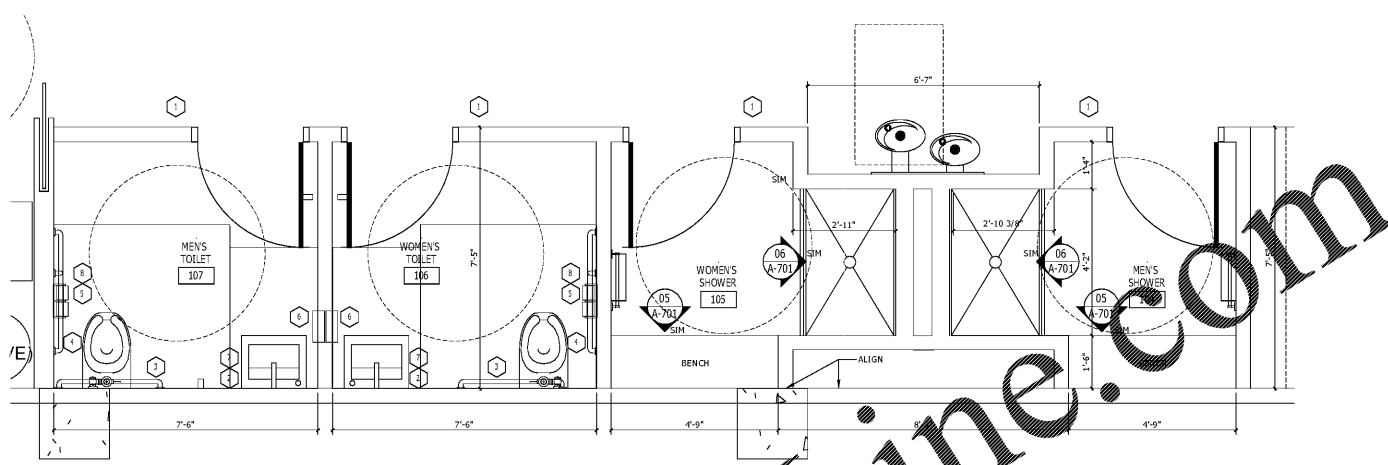

02 ENLARGED TOILET PLAN


scale: 1/2"=1'-0"

FINISH SCHEDULE						
NO.	ROOM NAME	FLOOR	BASE	WALLS	CEILING	NOTES
101	RECEPTION	CONC.	VB	GWB	PNT	EXPOSED
102	SOCIAL LOUNGE	CONC.	VB	MRGWB	PNT	EXPOSED
103	SMOOTHIE BAR	CONC.	VB	MRGWB	PNT	9'-0"
104	MENS SHOWER	PT	TB	MRGWB/PT	EPXY PNT	9'-0"
105	WOMENS SHOWER	PT	TB	MRGWB/PT	EPXY PNT	9'-0"
106	MEN'S TOILET	PT	VB	MRGWB	PNT	9'-0"
107	WOMEN'S TOILET	PT	VB	MRGWB	PNT	9'-0"
108	JANITOR	CONC.	VB	GWB	PNT	EXPOSED
109	CORRIDOR	CONC.	VB	GWB	PNT	EXPOSED
110	SOCIAL LOUNGE	CONC.	VB	GWB	PNT	EXPOSED

- FINISH NOTES - GENERAL**
- ALL FINISH SELECTIONS TO BE COORDINATED WITH OWNER CONTRACTOR.
 - CONTRACTOR TO VERIFY THAT FINISH SYSTEMS SPECIFIED ARE COMPATIBLE WITH EXISTING SUBSTRATES.
 - ALL EXPOSED HOLLOW METAL FRAMES TO BE PAINTED USING CROSS FINISH UNLESS OTHERWISE NOTED. ALL PAINTED SURFACES TO BE EGGSHELL FINISH UNLESS OTHERWISE NOTED. COLOR SELECTION TO BE COORDINATED WITH OWNER.
 - ALL FINISHES SHALL MEET THE REQUIREMENTS OF THE 2018 NCBC CHAPTER 8, INCLUDING BUT NOT LIMITED TO TABLE 803.5.
 - INTERIOR FINISHES SHALL COMPLY WITH 803 OF THE IFC 2009 EDITION.
 - PROVIDE M.R.G.W.B. AT ALL WET WALL LOCATIONS AND PAINTED WITH AN EPOXY FINISH.
 - WALL FINISHES IN THE BATHROOMS ARE REQUIRED TO MEET THE REQUIREMENTS OF NCPC 310.3, NCBC 1210.1, 2.6.2 AND NCPC 417.4.1.
 - ALL FINISHES TO BE INSTALLED PER MANUFACTURER'S RECOMMENDATIONS.
 - MESH JOINT PROTECTORS TO BE INSTALLED AT ALL AREAS WHERE EXISTING FLOOR/WALL FINISHES HAVE BEEN REMOVED.
 - 10 LOCKERS TO BE 5 UNITS HIGH AND 5 WIDE. MATCH TO SMOOTHIE BAR. #10 ADDED PER OWNER COMMENTS.

ABBREVIATIONS	
VACT	VINYL COATED ACOUSTIC CEILING TILE
GWB	GYPSUM WALL BOARD
MRGWB	MOISTURE RESISTANT GYPSUM WALL BOARD
PNT	PAINT
EPXY PNT	EPOXY PAINT
PT	PORCELAIN TILE
FRP	FIBER GLASS PANELS
VB	VINYL BASE
TB	TILE BASE
PLAN	PLASTIC LAMINATE

* ALL INTERIOR FINISH SELECTIONS & REQUIREMENT BY OWNER

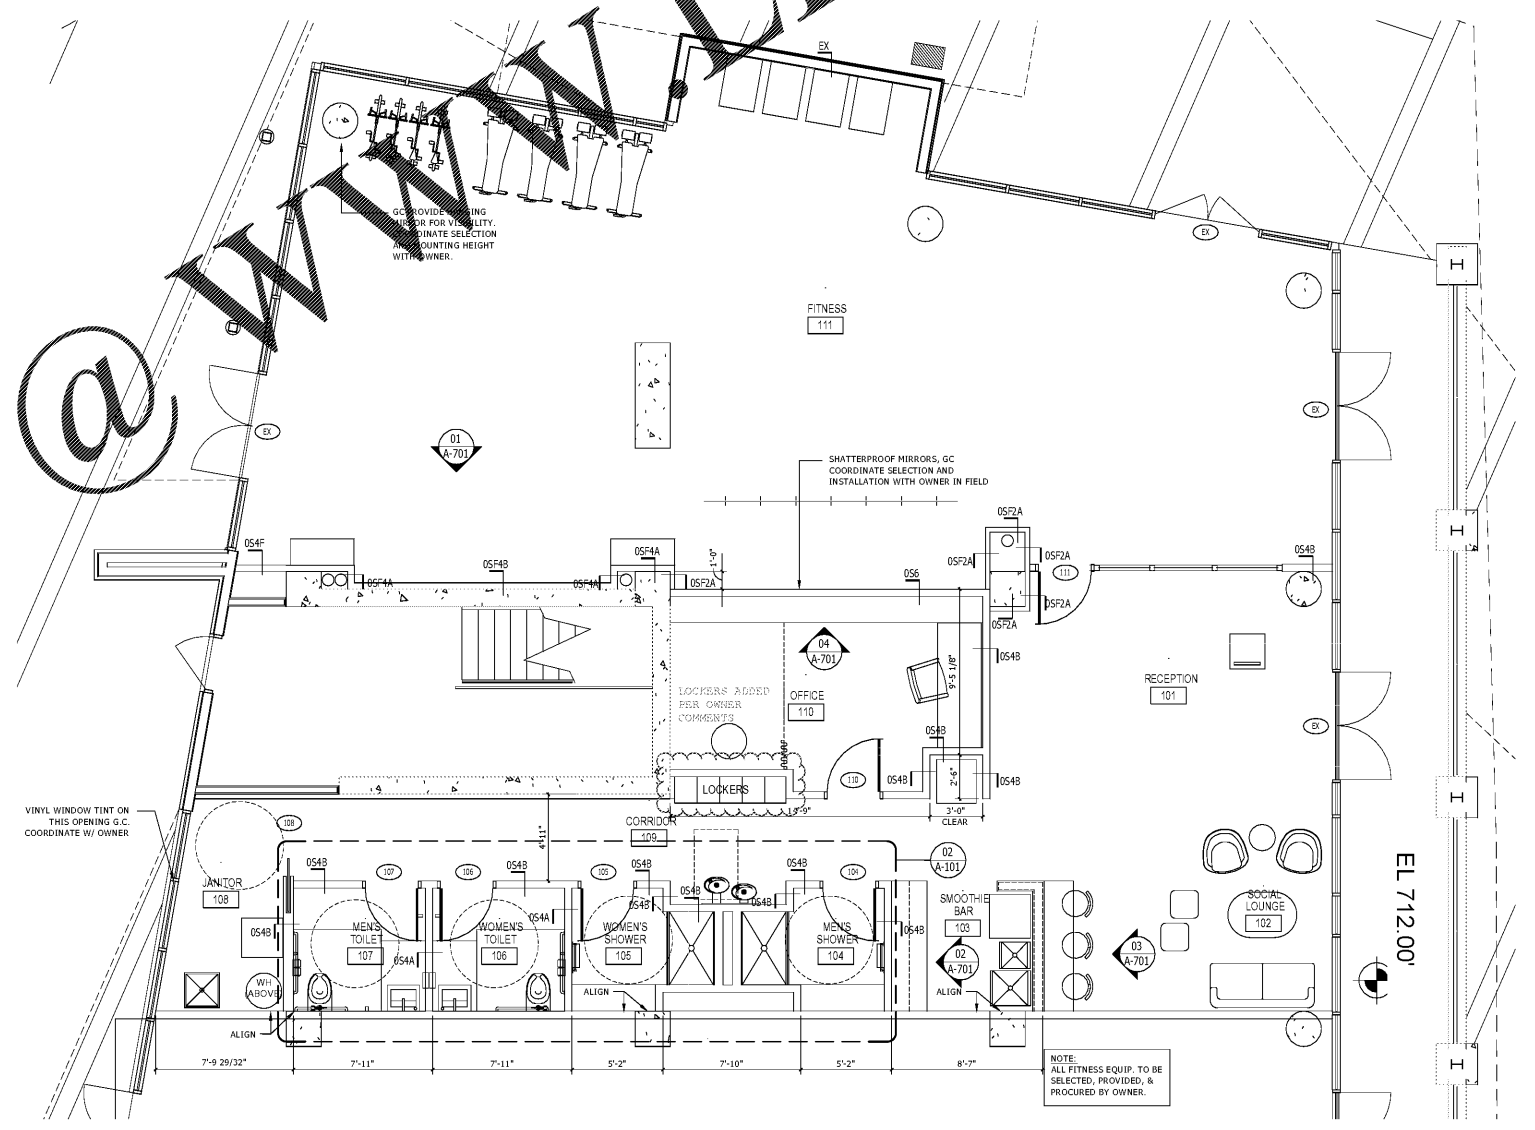

01 FLOOR PLAN

scale: 1/4"=1'-0"

Hustle House
ODA Project No. 183324
Charlotte, NC
FOR CONSTRUCTION

06.28.2019

REVISIONS		
No.	Description	Date
FOR CONSTRUCTION		06.28.19

FLOOR PLAN

A-101
Copyright 2017 Overcash Demmitt Architects