


ALTERNATE #2 SECOND FLOOR PLAN - PRESSURE PIPING

SCALE: 1/8"=1'-0"

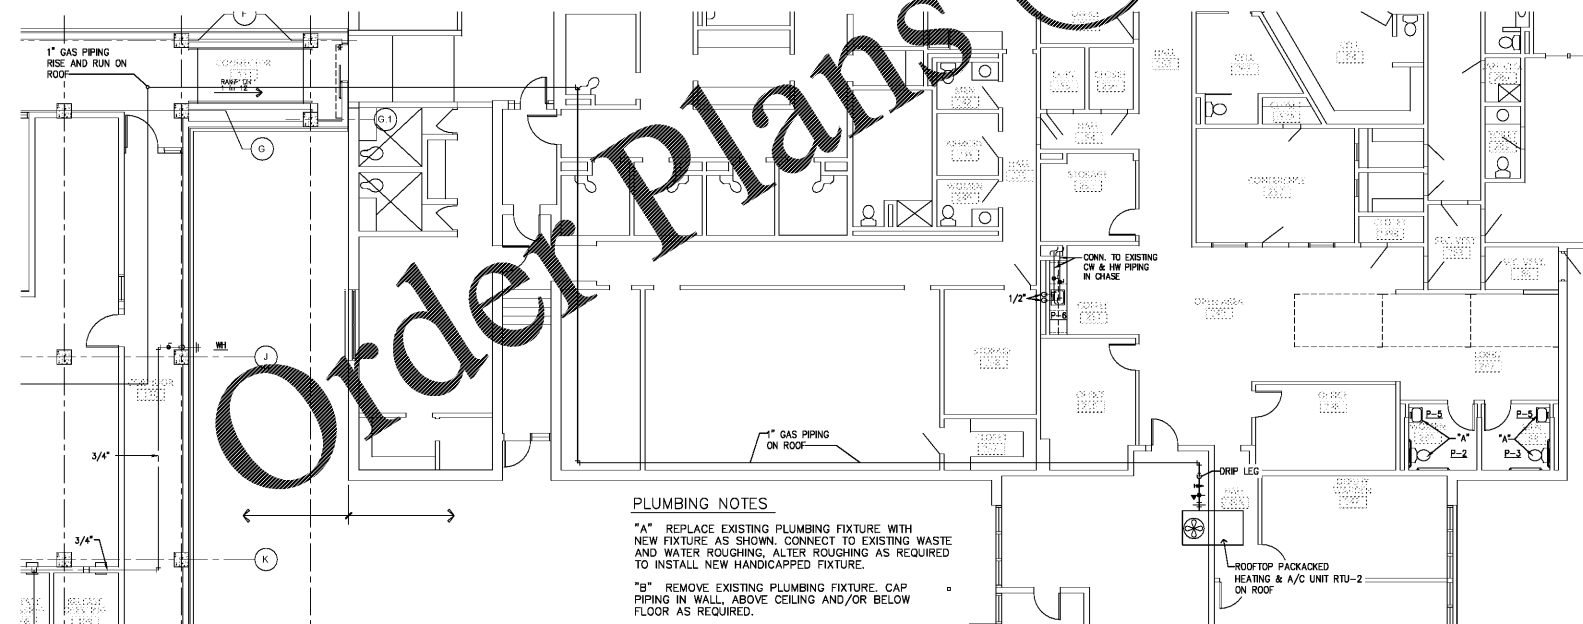

PLUMBING NOTES


- "A" REPLACE EXISTING PLUMBING FIXTURE WITH NEW FIXTURE AS SHOWN. CONNECT TO EXISTING WASTE AND WATER ROUGHING. ALTER ROUGHING AS REQUIRED TO INSTALL NEW HANDICAPPED FIXTURE.
- "B" REMOVE EXISTING PLUMBING FIXTURE. CAP PIPING IN WALL ABOVE CEILING AND/OR BELOW FLOOR AS REQUIRED.

PARTIAL EXISTING BUILDING PLAN - PRESSURE PIPING

SCALE: 1/8"=1'-0"

THE INFORMATION CONTAINED IN THIS DRAWING IS COPYRIGHTED MATERIAL AND SHALL NOT BE REPRODUCED, DIGITIZED, OR REVISED, IN WHOLE OR IN PART, WITHOUT THE WRITTEN CONSENT OF ZGOUVAS, EIRING AND ASSOCIATES

architects inc.
Montgomery, Alabama

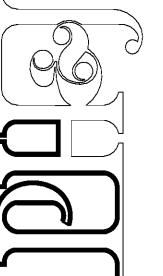

CIP-2017-001
UPGRADES TO THE MOBILE COUNTY METRO JAIL
For The MOBILE COUNTY COMMISSION
MOBILE, ALABAMA



DRAWN	CW	CHECK	TE
DATE	APRIL 2, 2019 RTA		
REVIEW			
REVIEW			

SHEET TITLE
ALTERNATE #2 SECOND FL. PLAN
PRESSURE PIPING

IDB NO.
PH&J#1801GV

SEQUENCE
No. 110 of 175



800 S. McDONOUGH STREET
MONTGOMERY, AL 36104
334.283-4408
ZEA PROJECT NUMBER 18-166

P6

© PH&J ARCHITECTS, INC.
ALL RIGHTS RESERVED