


LEGEND

--- 672 ---	EXISTING 2' CONTOUR
----- 000.00	EX. BACK OF CURB ELEVATION
• 000.00	SPOT ELEVATION
• 000.00TC	TOP OF CURB
• 000.00TS	TOP OF STEP
• 000.00BS	BOTTOM OF STEP
• 000.00TW	TOP OF WALL
• 000.00BW	BOTTOM OF WALL
• 000.00FFE	FINISH FLOOR ELEVATION

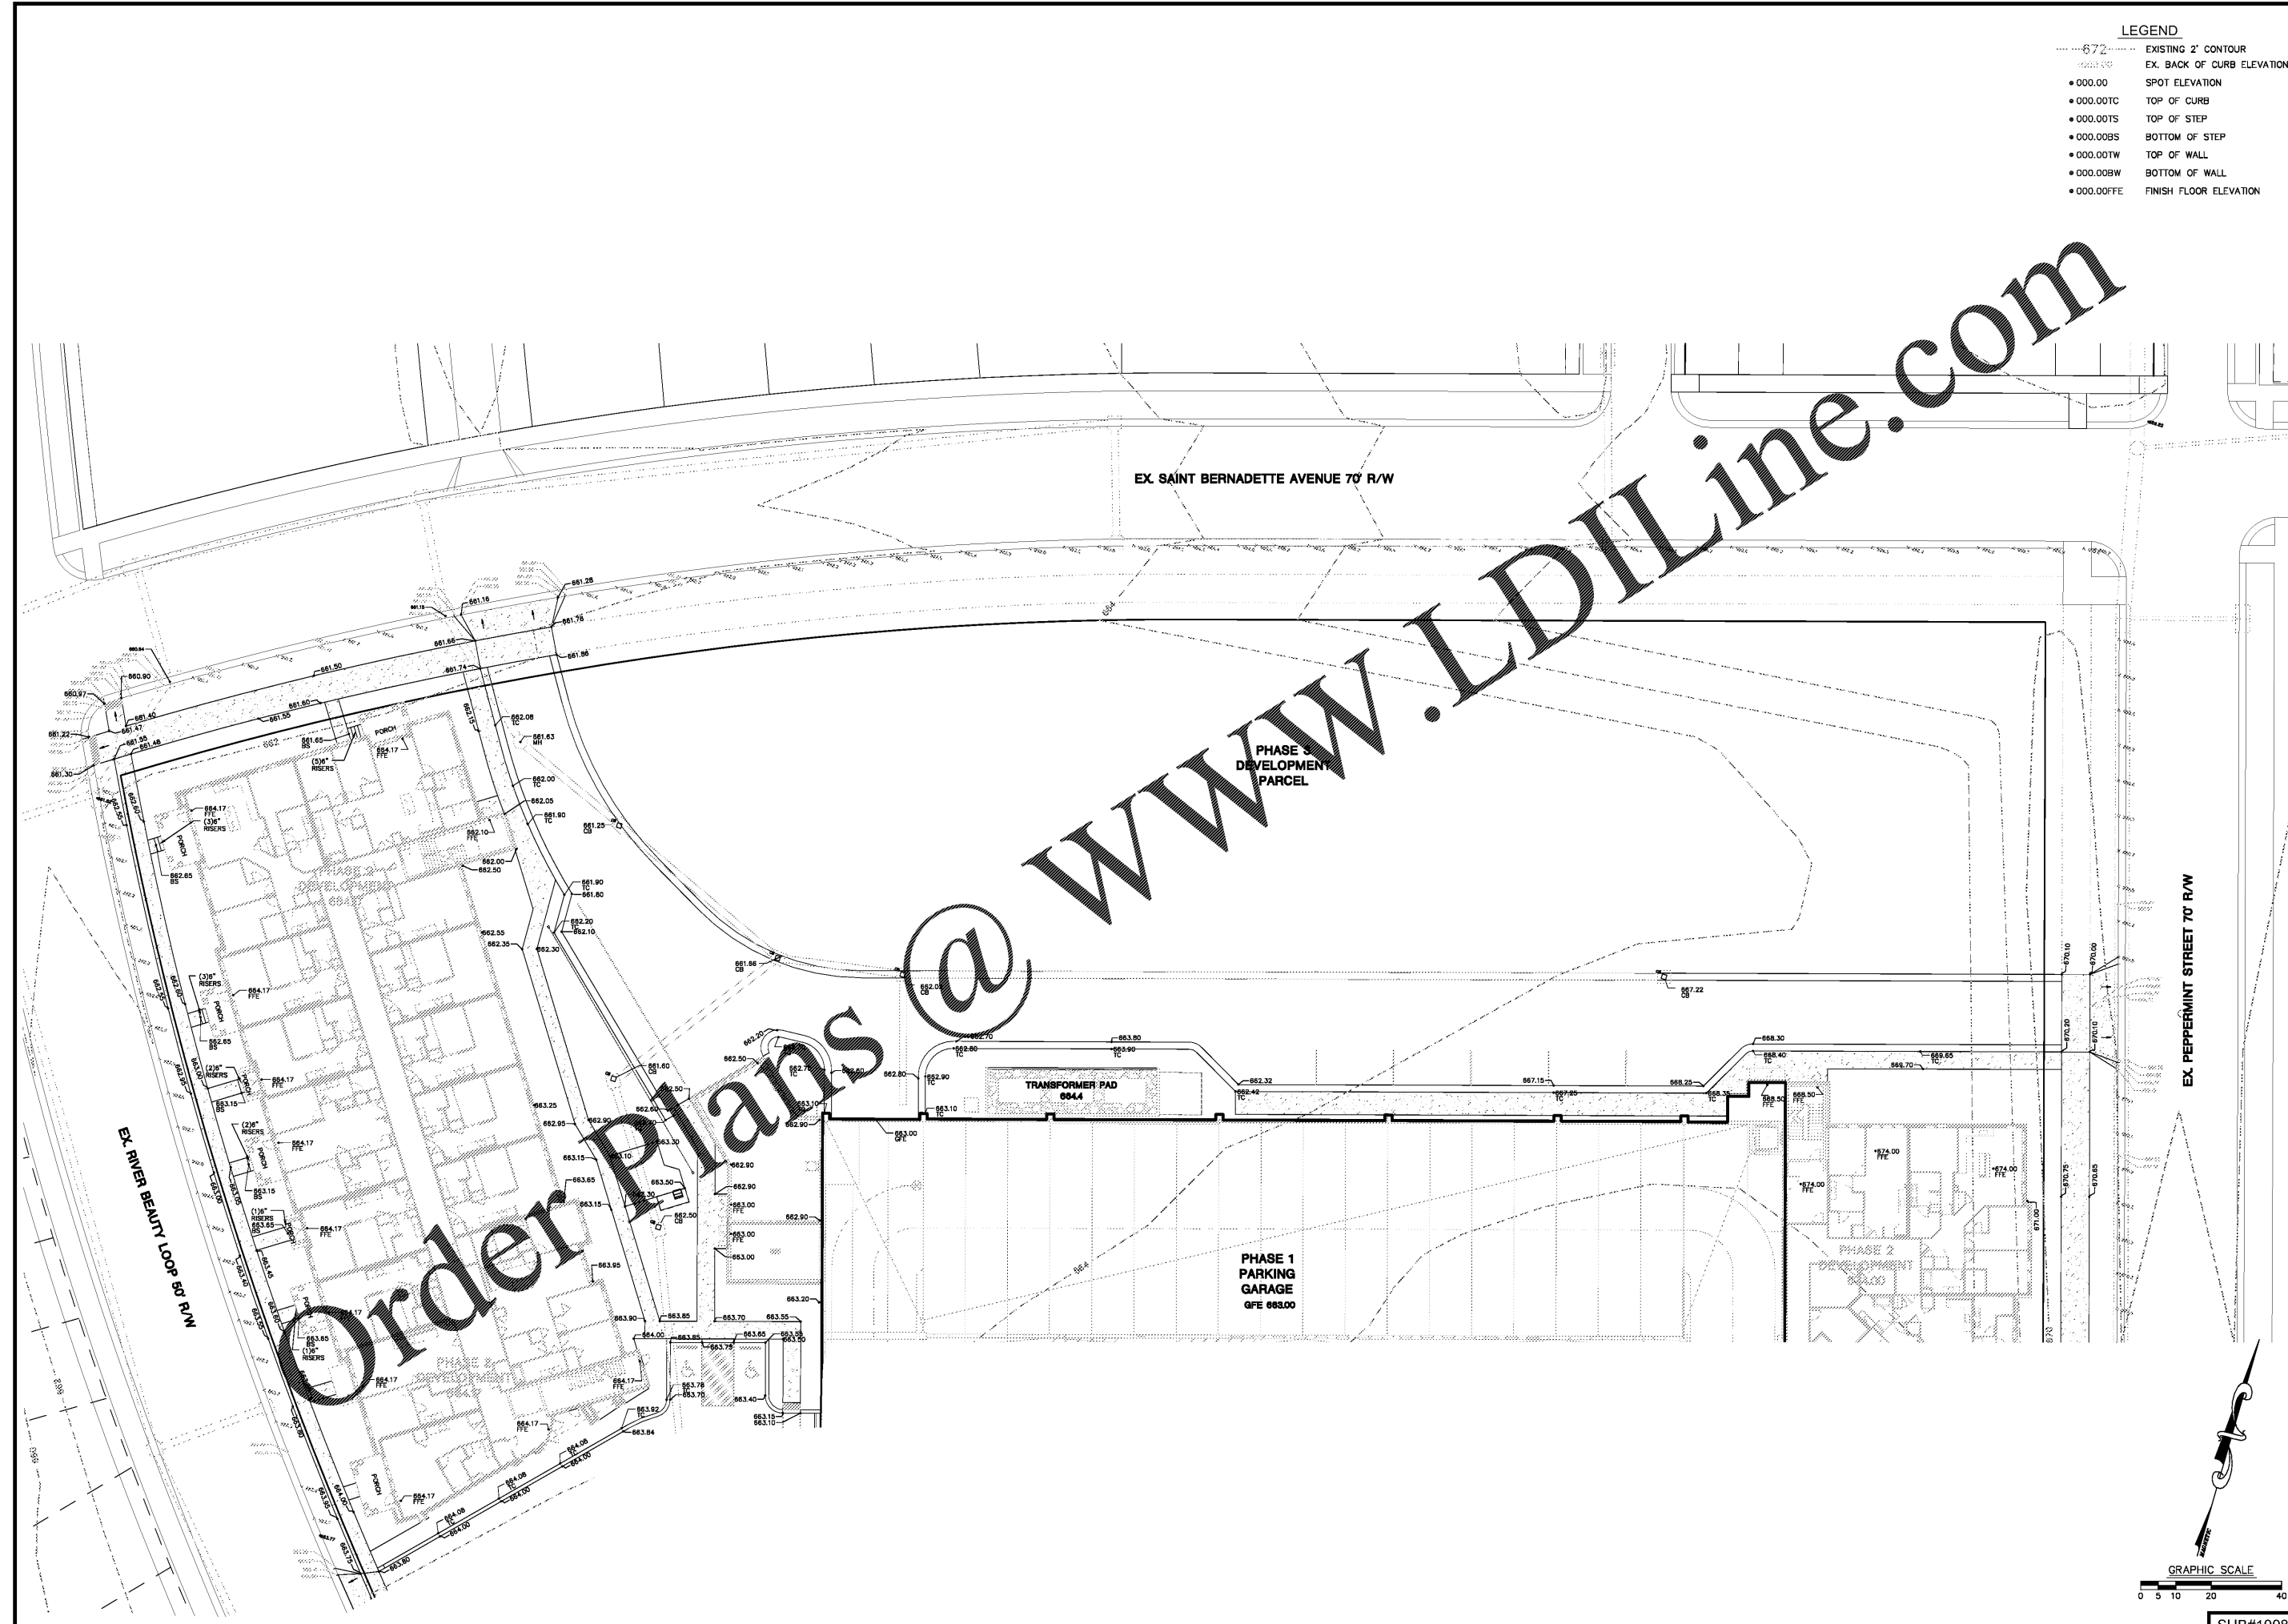

Order Plans @ www.LDILine.com


SABAK, WILSON & LINGO, INC
 ENGINEERS, LANDSCAPE ARCHITECTS & PLANNERS
 THE HENRY CLAY
 608 S. THIRD STREET,
 LOUISVILLE, KENTUCKY 40202
 (502) 584 - 6271



NO.	REVISION	DATE
1	ADD AND CLIENT COMMENTS	9/27/18
2	CLIENT COMMENTS	11/7/18
3	UPDATES PER BUILDING REVISIONS	3/7/19
4	UPDATES PER BUILDING REVISIONS	6/4/19

SHEET TITLE: SITE GRADING PLAN - DETAILED GRADING
 PROJECT TITLE: LYRIC AT NORTON COMMONS (LOT N701)
 OWNER / DEVELOPER:
 BRISTOL LYRIC PARTNERS LLC
 381 MALLORY STATION ROAD, STE. 204
 FRANKLIN, TENNESSEE 37067
 (615) 334-9299

JOB NO. 3061
 SCALE: 1"=20'
 DATE: 8/31/18
 DRAWING NO. CG102
 SHEET 7 OF 10

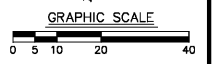

SUB#1008