


C:\A\CE&A\Custom\Draw\Projects\3789-1-03\CD\DRAWINGS\B1\B1_03.dwg 15/08/2019 14:51:04 AM

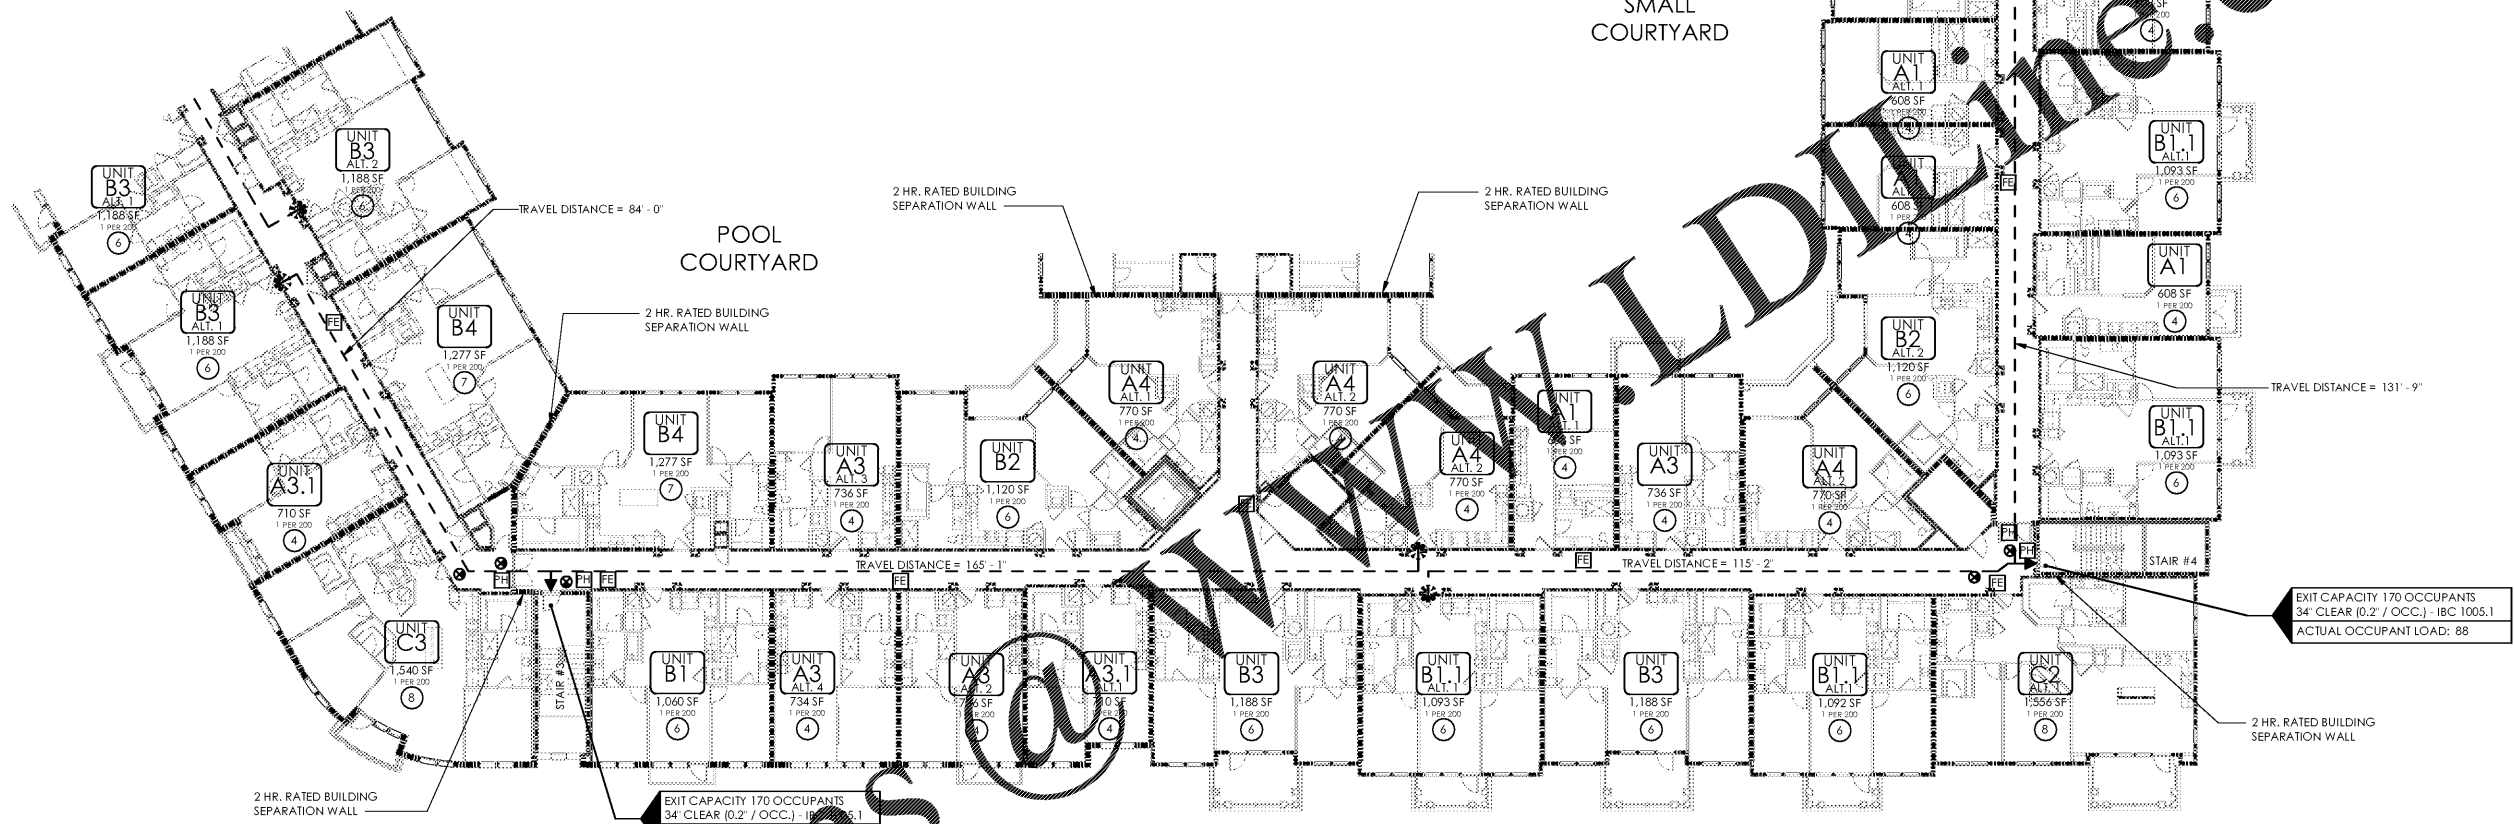


1 LIFE SAFETY PLAN - THIRD FLOOR
BUILDING TWO AND FOUR

SCALE: 1/16" = 1'-0"

Order Plans

LIFE SAFETY LEGEND	
	INDICATES 3 HOUR RATED WALL
	INDICATES 2 HOUR RATED WALL
	INDICATES 1 HOUR RATED WALL
	INDICATES PATH OF TRAVEL (250 FEET MAXIMUM - PER IBC 1016.2) INDICATES COMMON PATH OF TRAVEL (125 FEET MAXIMUM - PER IBC 1014.3)
	INDICATES EXIT SIGN
	INDICATES REQUIRED PANIC HARDWARE AT DOORS (PER IBC 1008.1.10)
	INDICATES HORIZONTAL EXIT
	INDICATES FIRE EXTINGUISHER - "TYPE A" IN SEMI-RECESSED FIRE RATED CABINET. DISTANCE BETWEEN CABINETS 75'-0" MAX.; MOUNT TOP OF CABINET NOT MORE THAN 5'-0" A.F.; BOTTOM NOT LESS THAN 4" A.F.
NOTE: FIRE EXTINGUISHERS WILL ALSO BE PLACED IN EACH UNIT.	
POSTING OF OCCUPANT LOAD	
PER IBC 1004.3	
EVERY ROOM OR SPACE THAT IS AN ASSEMBLY OCCUPANCY SHALL HAVE THE OCCUPANT LOAD OF THE ROOM OR SPACE POSTED IN A CONSPICUOUS PLACE, NEAR THE MAIN EXIT OR EXIT ACCESS DOORWAY FROM THE ROOM OR SPACE. POSTED SIGNS SHALL BE OF AN APPROVED LEGIBLE PERMANENT DESIGN AND SHALL BE MAINTAINED BY THE OWNER OR AUTHORIZED AGENT. POSTED OCCUPANCY NUMBER SHALL NOT EXCEED ONE OCCUPANT PER SEVEN SQUARE FEET (IBC 1004.2) OR BE GREATER THAN THE NUMBER OF OCCUPANTS THAT CAN BE ACCOMMODATED BY THE SPACE'S NARROWEST EGRESS COMPONENT (IBC 1005)	

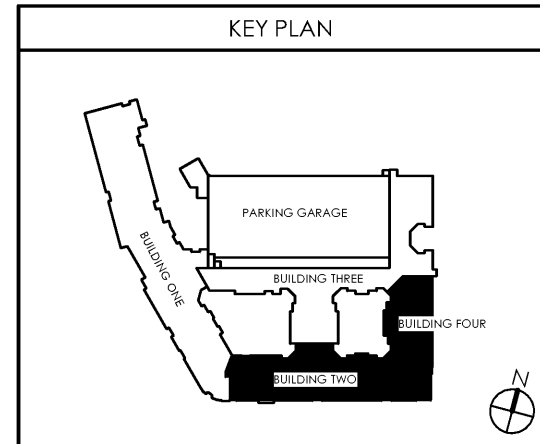

LIFE SAFETY PLAN (03) BUILDING TWO AND FOUR - THIRD FLOOR PLAN

DATE: 06/04/2019
JOB NO.: 3789.15
DRAWN BY: EGR JAC, TQT
REVIEWED BY: CBA
ISSUE HISTORY:
Δ Date

A0.32

6-4-19

Architect Name
Charlan Brock & Associates, A.A.000798
Charlan Brock & Associates, Inc. will file dimensions if all have precedence over scale dimension.

Lytic at Norton Commons
Prospect, Kentucky

Bristol Development Group
981 Mallory Station Rd, Suite 204
Franklin, TN 37067

charlan • brock
associates

architects • planners

1770 fennell street
maitland florida 32751-7208
407.660.8900 f.407.875.9948
www.cbaarchitects.com

Charlan Brock & Associates, Inc. hereby reserves its common law copyright and other proprietary rights in these plans, ideas, and designs. These ideas, designs, and plans are not to be reproduced, changed or copied in any form or manner whatsoever, nor are they to be assigned to any third party, without first obtaining the express written permission from C.B.A., Inc. If these dimensions shall have precedence over scale dimension.