


6/4/2019 14:07:19 AM C:\CEA\_Custom\Plan\Projects\3789-1-04-04-Norton Commons, Bristol, VA\3789-1-04-04-Norton Commons.dwg

6/4/2019 14:07:19 AM

**LIFE SAFETY PLAN FOURTH FLOOR**  
BUILDING THREE


SCALE: 1/16" = 1'-0"

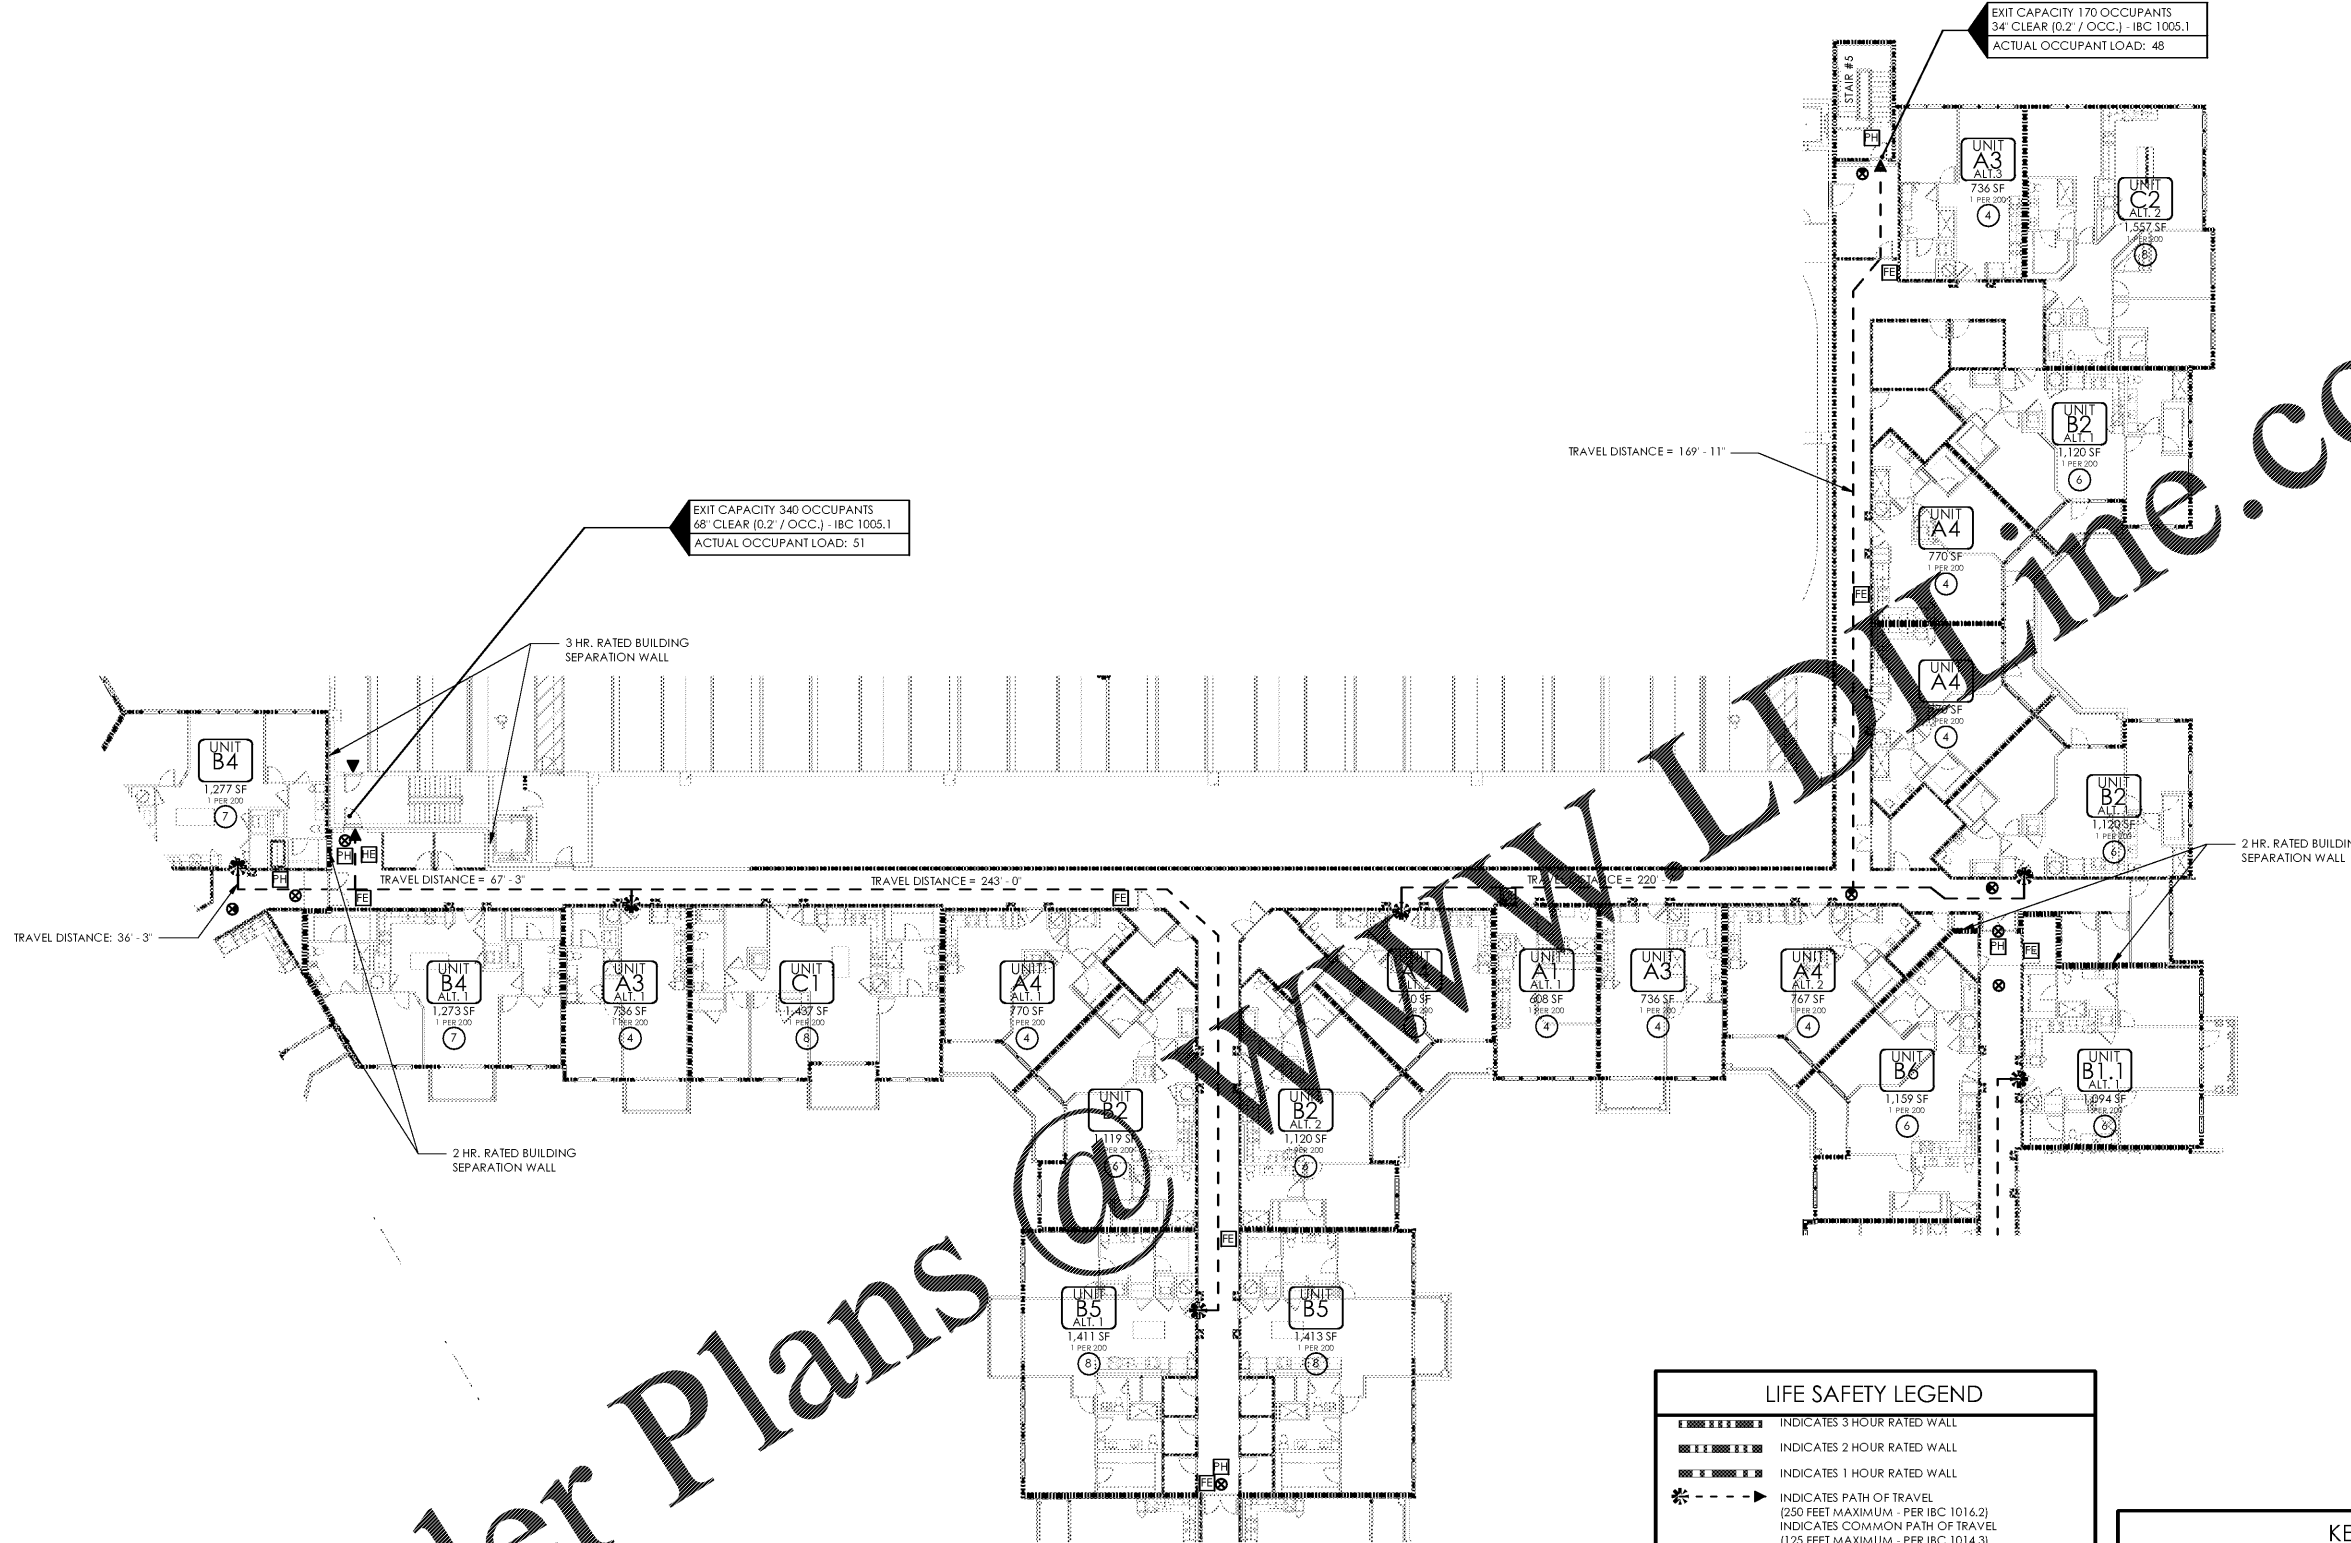

LIFE SAFETY LEGEND	
	INDICATES 3 HOUR RATED WALL
	INDICATES 2 HOUR RATED WALL
	INDICATES 1 HOUR RATED WALL
	INDICATES PATH OF TRAVEL (250 FEET MAXIMUM - PER IBC 1016.2) INDICATES COMMON PATH OF TRAVEL (125 FEET MAXIMUM - PER IBC 1014.3)
	INDICATES EXIT SIGN
	INDICATES REQUIRED PANIC HARDWARE AT DOORS (PER IBC 1008.1.10)
	INDICATES HORIZONTAL EXIT
	INDICATES FIRE EXTINGUISHER - 'TYPE-A' IN SEMI-RECESSED FIRE RATED CABINET. DISTANCE BETWEEN CABINETS 75'-0" MAX. MOUNT TOP OF CABINET NOT MORE THAN 5'-0" A.F.F.; BOTTOM NOT LESS THAN 4" A.F.F.

NOTE: FIRE EXTINGUISHERS WILL ALSO BE PLACED IN EACH UNIT.

POSTING OF OCCUPANT LOAD	
PER IBC 1004.3	
EVERY ROOM OR SPACE THAT IS AN ASSEMBLY OCCUPANCY SHALL HAVE THE OCCUPANT LOAD OF THE ROOM OR SPACE POSTED IN A CONSPICUOUS PLACE, NEAR THE MAIN EXIT OR EXIT ACCESS DOORWAY FROM THE ROOM OR SPACE. POSTED SIGNS SHALL BE OF AN APPROVED LEGIBLE PERMANENT DESIGN AND SHALL BE MAINTAINED BY THE OWNER OR AUTHORIZED AGENT. POSTED OCCUPANCY NUMBER SHALL NOT EXCEED ONE OCCUPANT PER SEVEN SQUARE FEET (IBC 1004.2) OR BE GREATER THAN THE NUMBER OF OCCUPANTS THAT CAN BE ACCOMMODATED BY THE SPACES NARROWEST EGRESS COMPONENT (IBC 1005)	

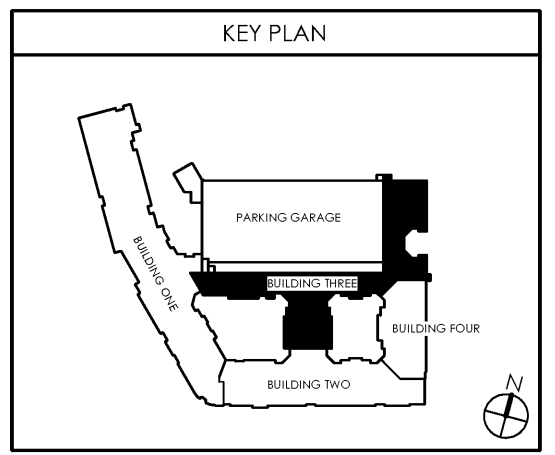

**LIFE SAFETY PLAN (04) - BUILDING THREE - FOURTH FLOOR PLAN**

date: **06/04/2019**  
 job no: **3789.15**  
 drawn by: **EGR JAC, TQT**  
 reviewed by: **CBA**  
 issue/history:  
 Δ Date

**A0.43**

**charlan • brock**  
associates

architects • planners

1770 fennell street  
 mallard florida 32751-7208  
 407.660.8900 f.407.875.9948  
 www.cbaarchitects.com

Lyric at Norton Commons  
 Prospect, Kentucky  
 Bristol Development Group  
 981 Mallory Station Rd, Suite 204  
 Franklin, TN 37067

6-04-19  
 Lyric at Norton Commons, Prospect, KY  
 Architect Name:  
 Charlan Brock & Associates, A.A.000798  
 Charlan Brock & Associates shall have precedence over scale drawings.

WWW.LDLINE.COM