



C:\A\CE&A\Custom\Plan\Projects\3789-1-ERIC\NORTON COMMONS\00-PLAN\A1.10C.dwg

7/1/2019 4:59:15 PM

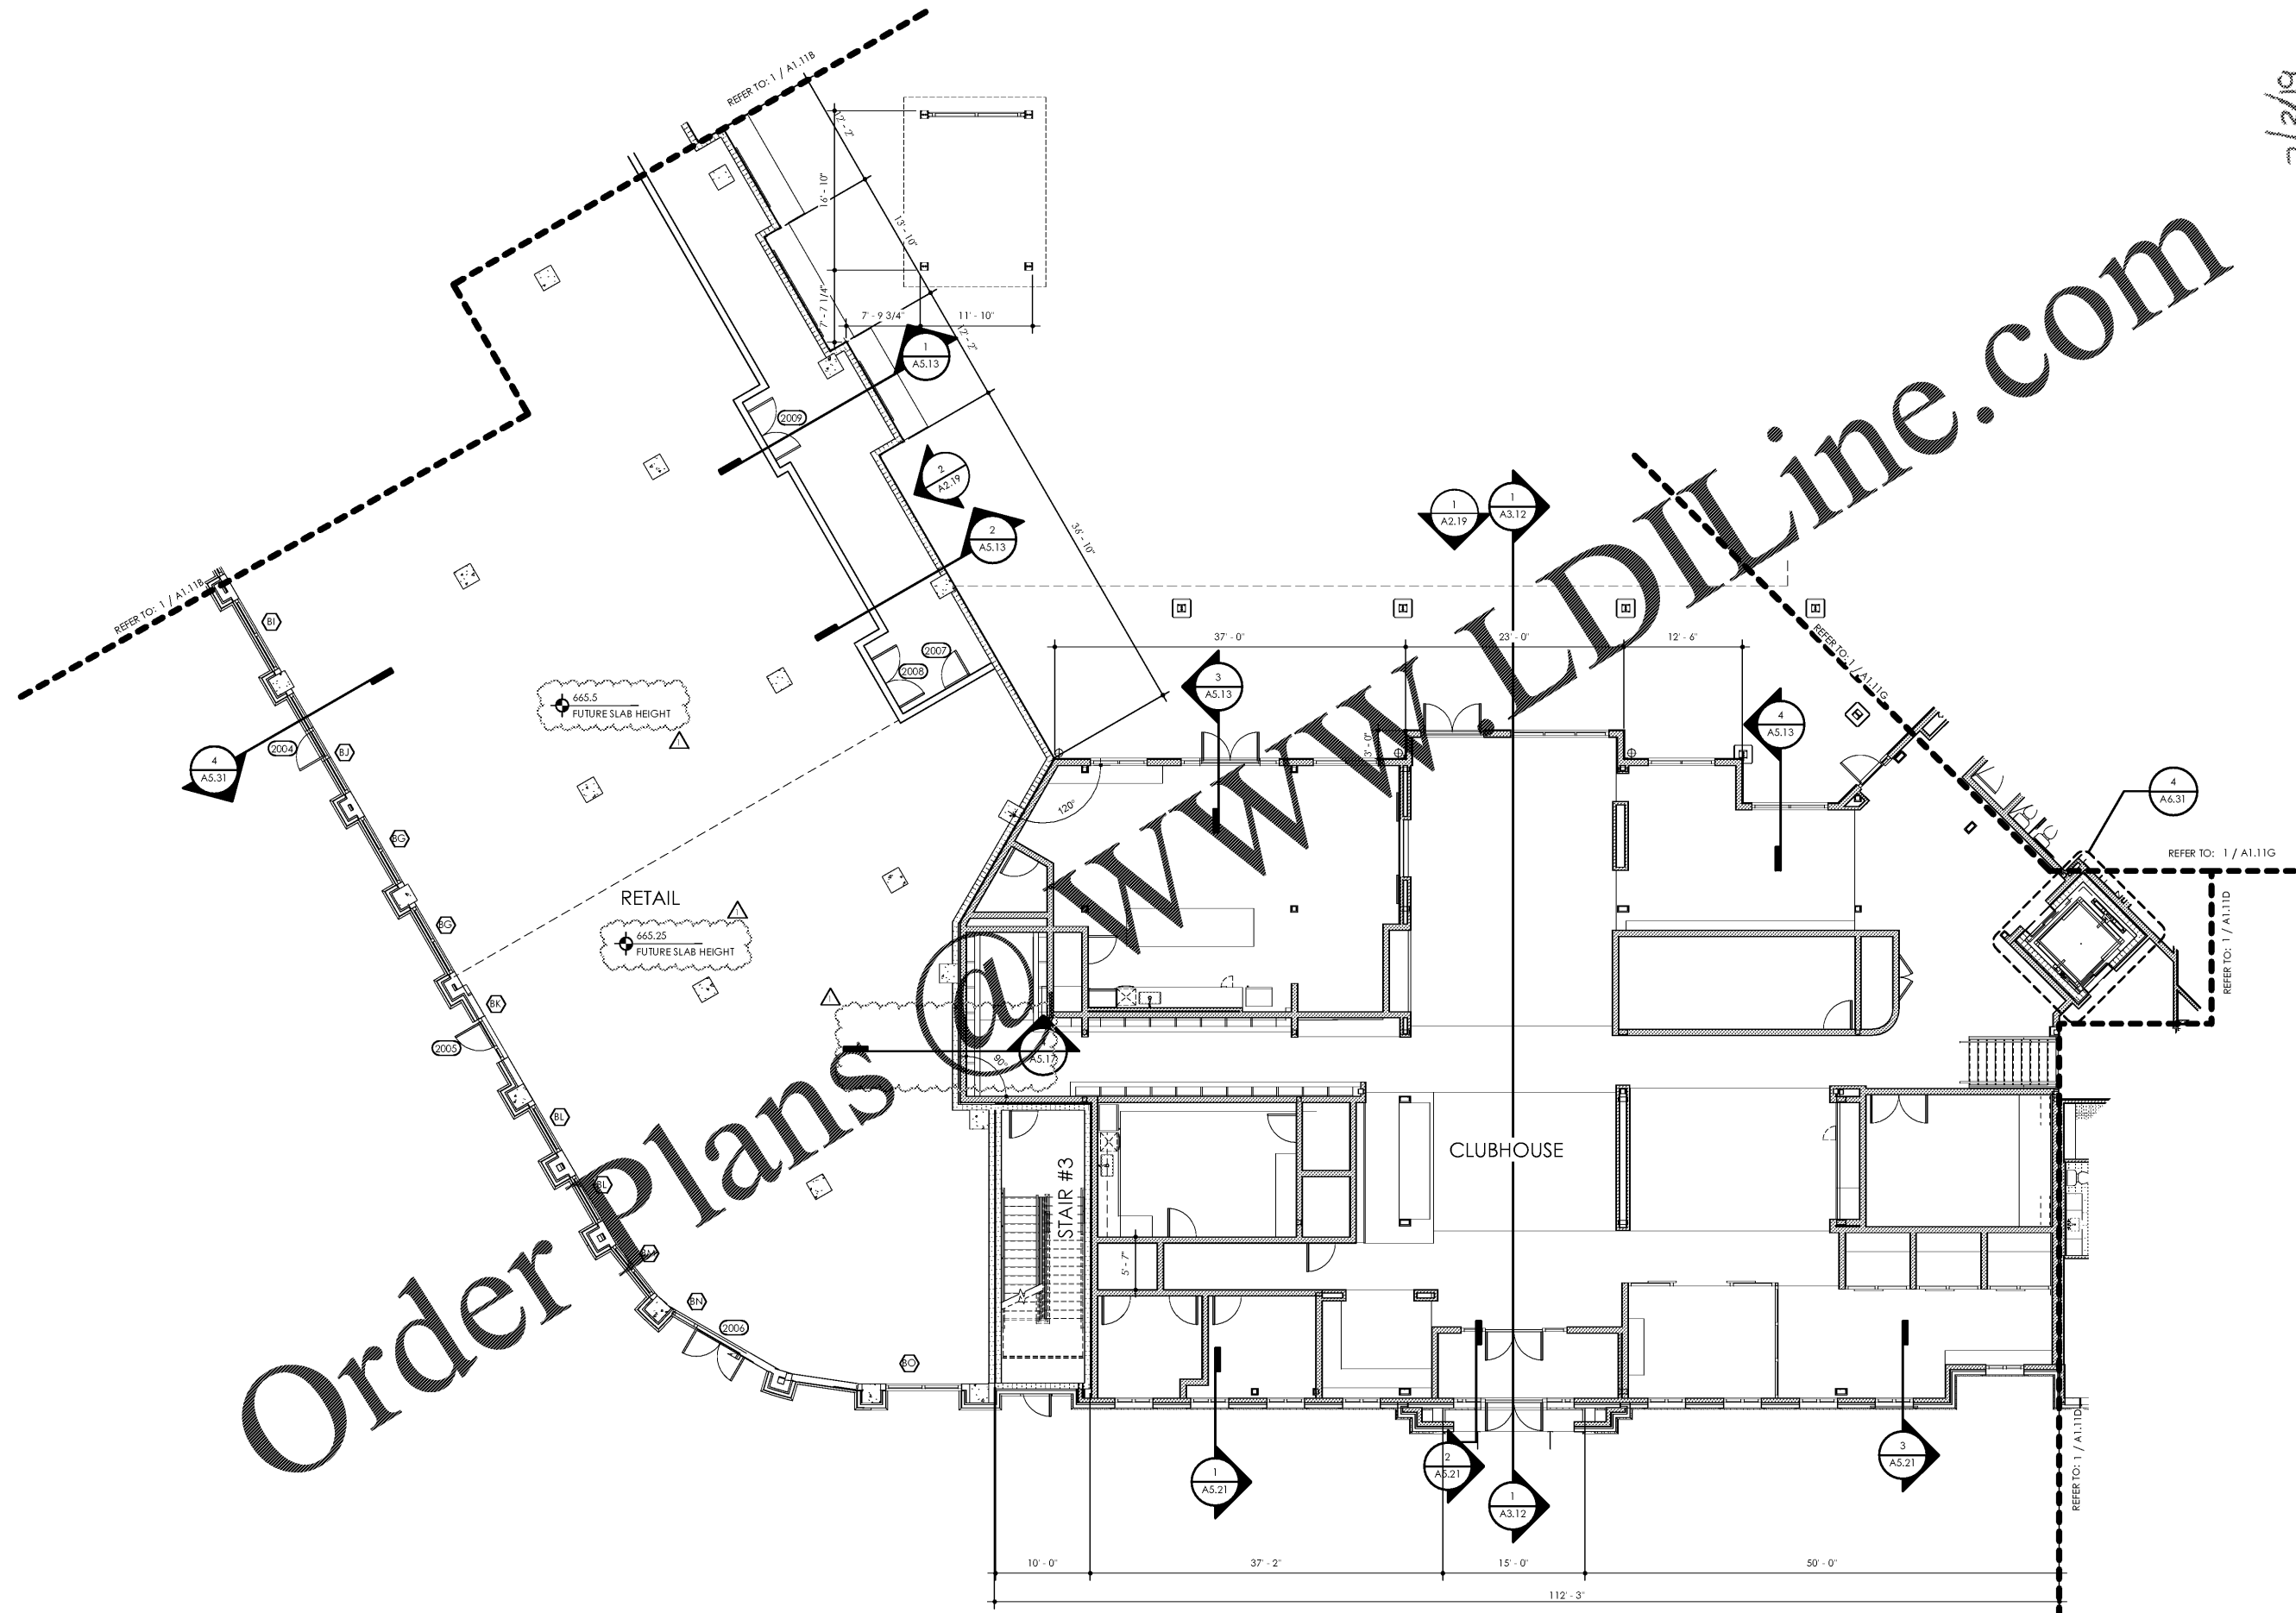

7/3/19

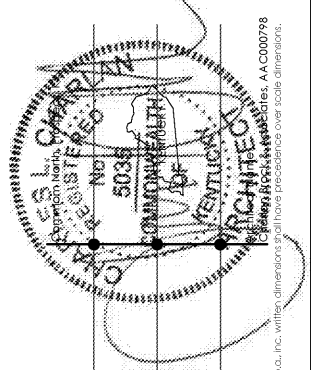

Lyric at Norton Commons
 Prospect, Kentucky
 Bristol Development Group
 381 Mallory Station Rd, Suite 204
 Franklin, TN 37067

c b a
 charlan • brock
 associates
 architects • planners
 1770 fennell street
 mallard florida 32751-7208
 407.660.8900 f:407.875.9948
 www.cbarchitects.com

PARTIAL BUILDING
 PLAN C -
 GROUND FLOOR
 PLAN

date: 06/04/2019
 job no: 3789.15
 drawn by: Author
 reviewed by: Checker
 issue history:
 Δ Date
 1 07/03/19

1 PARTIAL BUILDING PLAN C - (00) GROUND FLOOR PLAN

SCALE: 1/8" = 1'-0"

A1.10C

charlan, brock & associates, inc. hereby represents its common law copyright and other property rights in these plans, ideas, and designs. these ideas, designs, and plans are not to be reproduced, changed or copied in any form or manner whatsoever, nor are they to be assigned to any third party, without first obtaining the express written permission from c.b.a. inc. written dimensions shall have precedence over scale dimensions. AA-C000798