


C:\A\CE\A_Customers\Private\Projects\3789\1_ARCH\NORTON COMMONS\DWGS\A5.13_ARCH\TYPICAL WALL

7/11/2019 10:48:02 AM

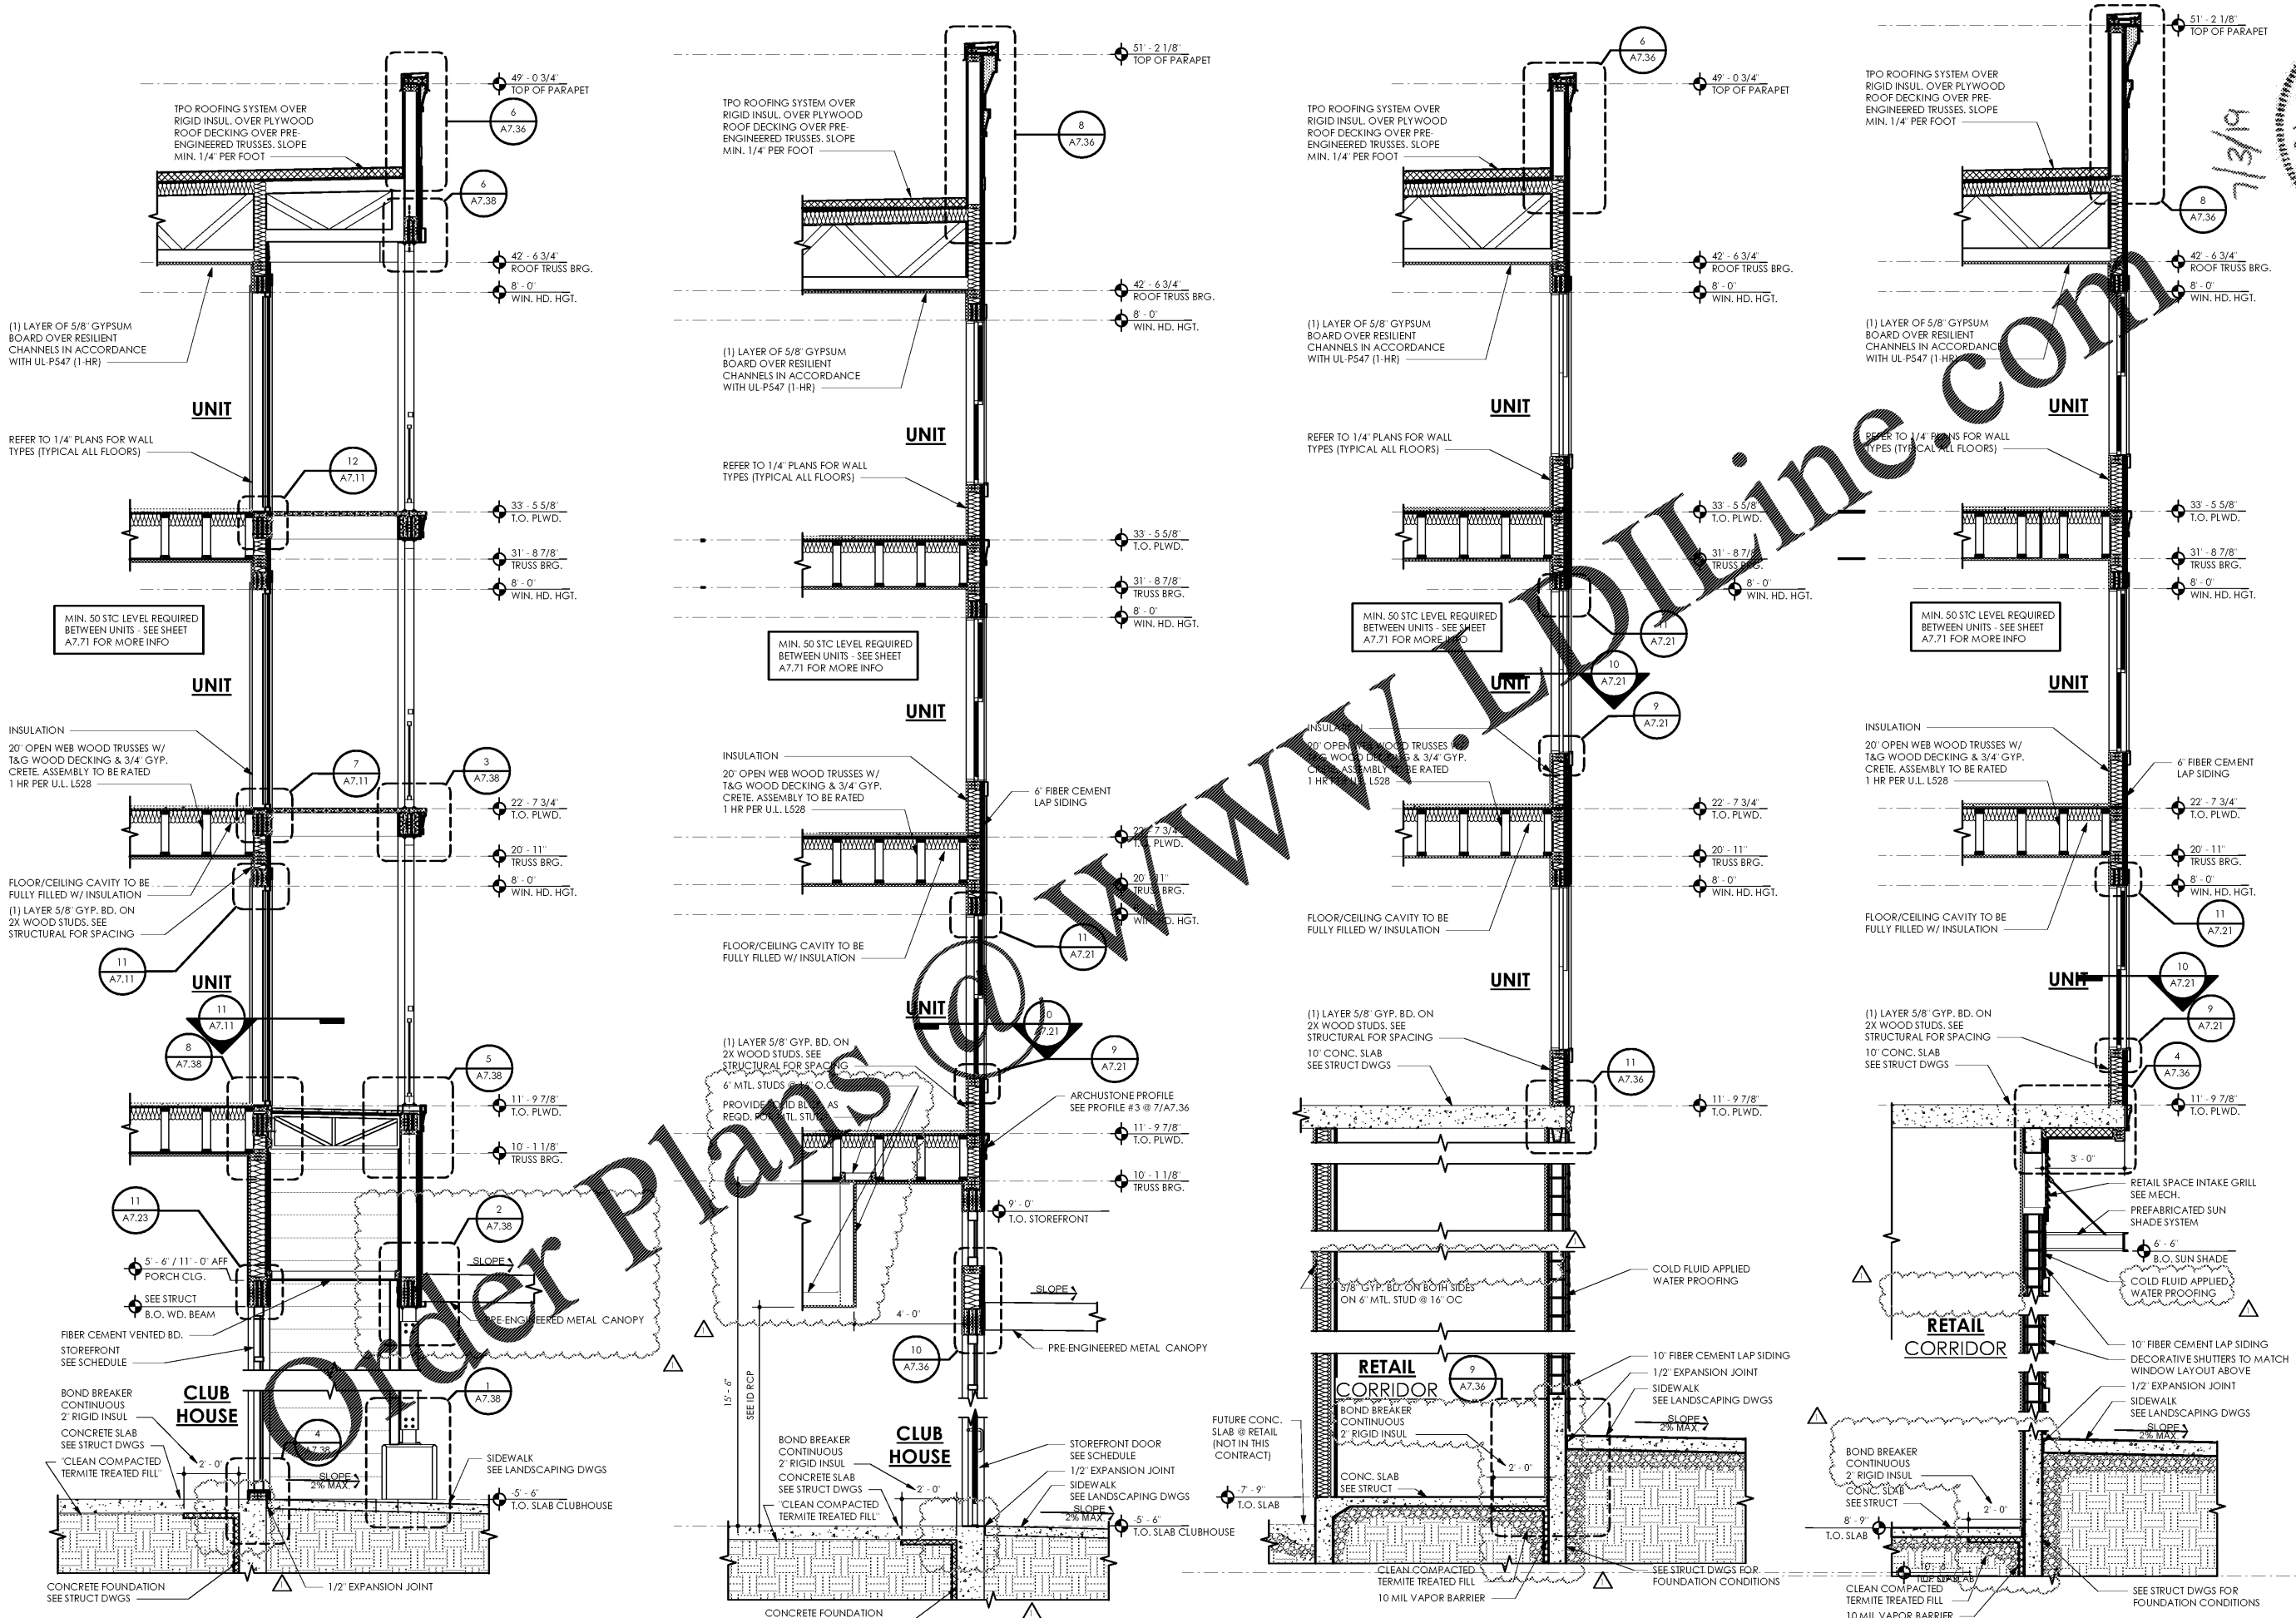


4 TYPICAL SECTION WALL
POOL COURTYARD @ CORNER BALCONY
SCALE: 3/8" = 1'-0"

3 TYPICAL SECTION WALL
POOL COURTYARD @ CLUB HOUSE CANOPY
SCALE: 3/8" = 1'-0"

2 TYPICAL SECTION WALL
POOL COURTYARD @ RETAIL CORRIDOR
SCALE: 3/8" = 1'-0"

1 TYPICAL SECTION WALL
POOL COURTYARD @ RETAIL CORRIDOR
SCALE: 3/8" = 1'-0"

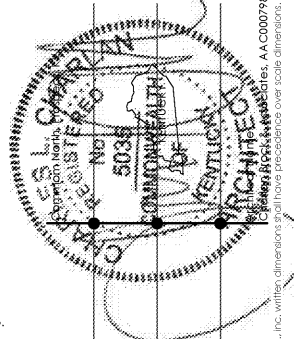

Lytic at Norton Commons
Prospect, Kentucky
Bristol Development Group
381 Mallory Station Rd, Suite 204
Franklin, TN 37067

charlan • brock
associates
architects • planners
1770 fennell street
maitland florida 32751-7208
407.660.8900 f:407.875.9948
www.cbarchitects.com

TYPICAL WALL SECTIONS

date: 06/04/2019
job no: 3789.15
drawn by: EGR JAC, TQT
reviewed by: CBA
issue history:
Δ Date 1/07/2019

A5.13

charlan, brock & associates, inc. hereby represents its common law copyright and other proprietary rights in these plans, ideas, and designs. these ideas, designs, and plans are not to be reproduced, changed or copied in any form or manner whatsoever, nor are they to be assigned to any third party, without first obtaining the express written permission from c.b.a., inc. written alterations shall have precedence over scale alterations.