




7/1/2019 5:09:45 PM C:\Users\charlan\Documents\Projects\3789.15\REVISED\DWG\A5.15.dwg

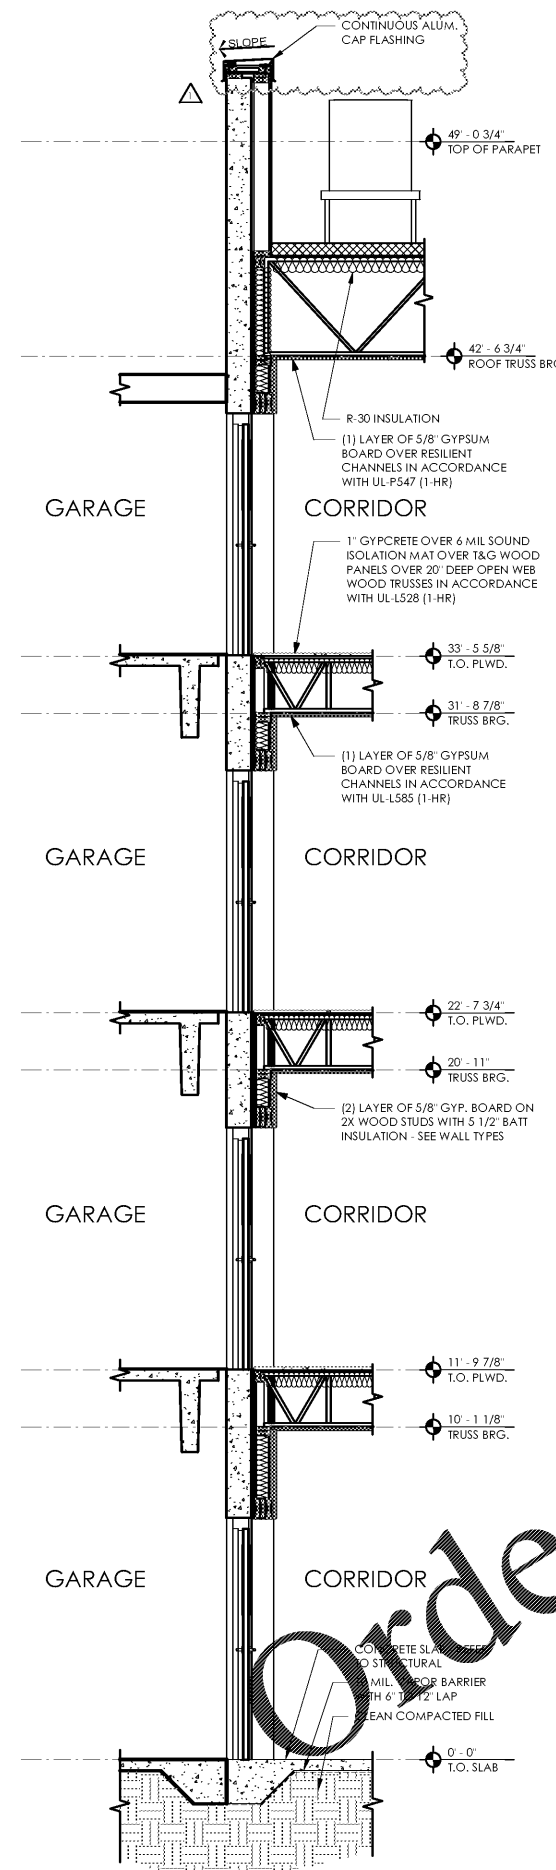


**4** TYPICAL WALL SECTION  
GARAGE & CORRIDOR  
SCALE: 3/8" = 1'-0"

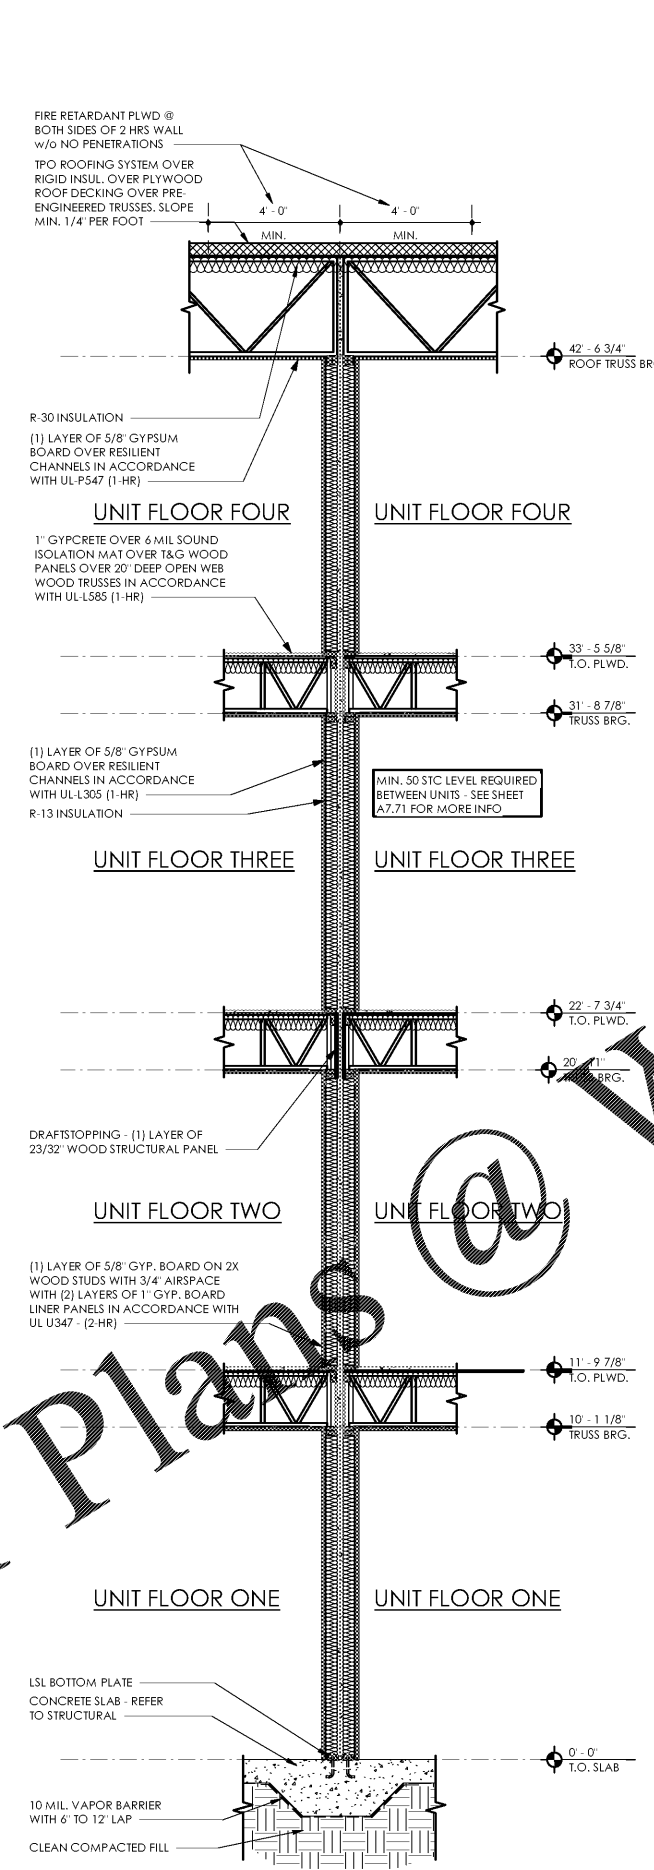

**3** TYPICAL WALL SECTION  
2HR WALL  
SCALE: 3/8" = 1'-0"

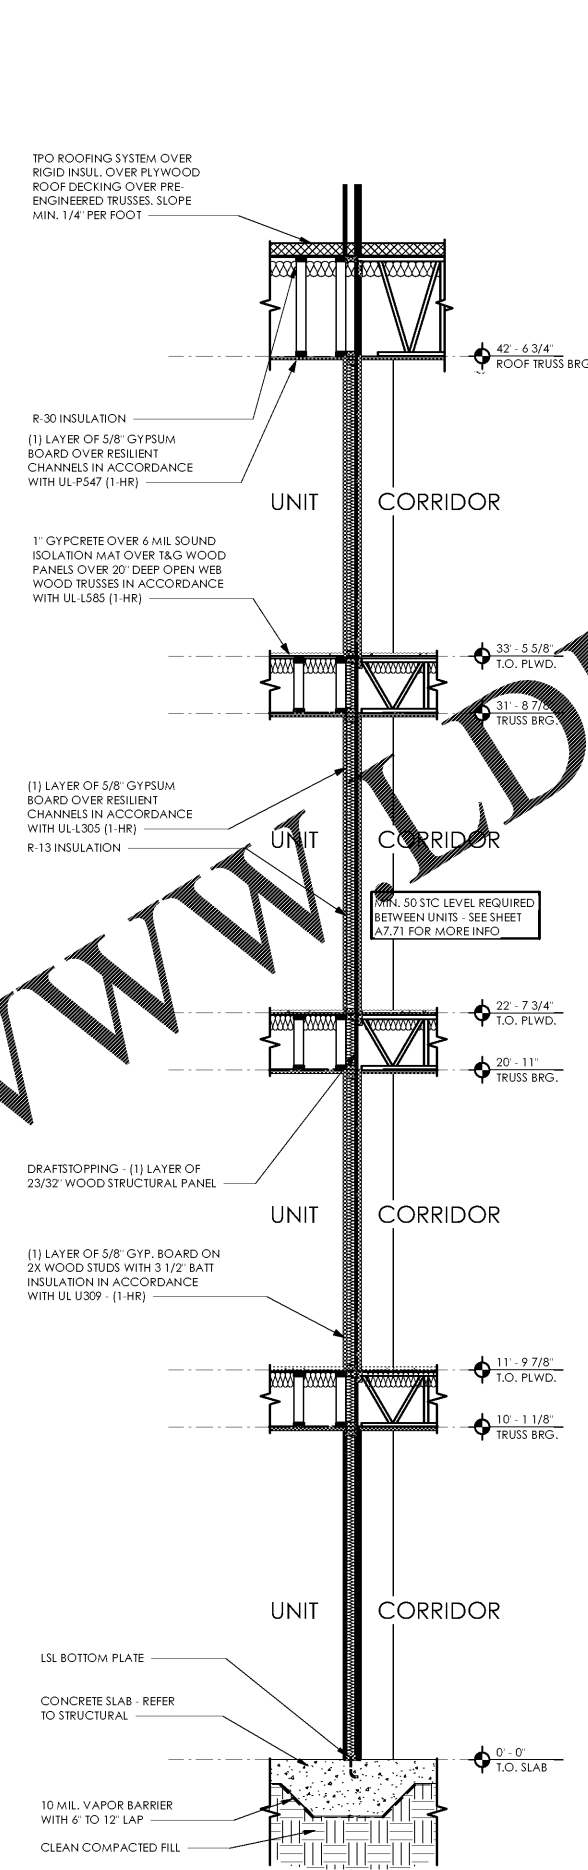


**2** TYPICAL WALL SECTION  
UNIT CORRIDOR WALL  
SCALE: 3/8" = 1'-0"

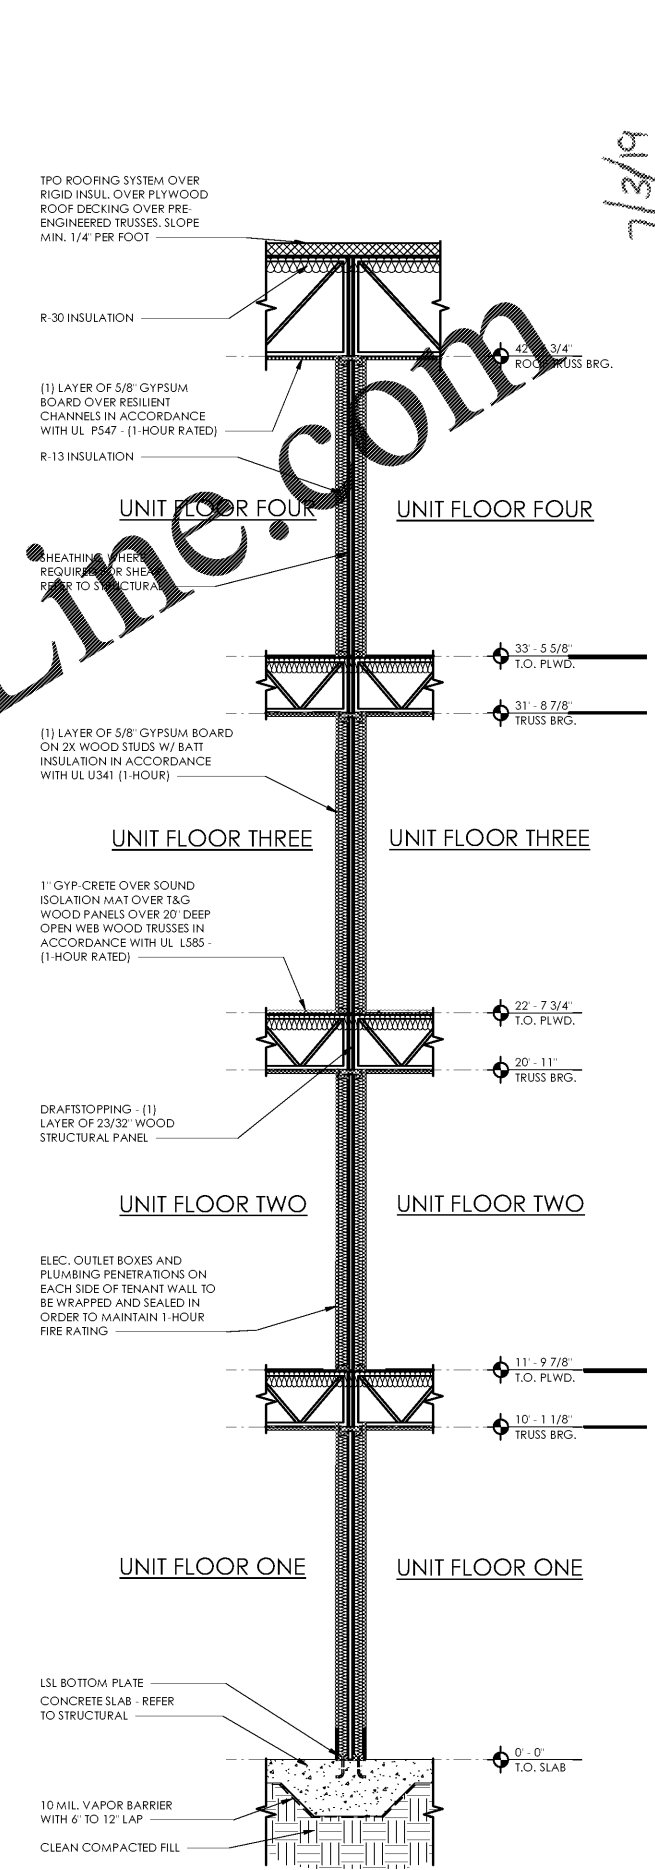

**1** TYPICAL WALL SECTION  
1 HOUR TENANT WALL SEPARATION  
SCALE: 3/8" = 1'-0"

7/3/19

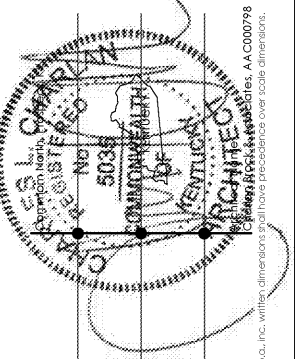

Lytic at Norton Commons  
Prospect, Kentucky  
Bristol Development Group  
381 Mallory Station Rd, Suite 204  
Franklin, TN 37067

**charlan • brock**  
associates  
architects • planners  
1770 fennell street  
maitland florida 32751-7208  
407.660.8900 f:407.875.9948  
www.cbarchitects.com

TYPICAL WALL SECTIONS

date: 06/04/2019  
job no: 3789.15  
drawn by: EGR JAC, TQT  
reviewed by: CBA  
issue history:  
Date: 07/03/19

**A5.15**

charlan, brock & associates, inc. hereby represents common law copyright and other proprietary rights in these plans, ideas, and designs. these ideas, designs, and plans are not to be reproduced, changed or copied in any form or manner whatsoever, nor are they to be assigned to any third party, without first obtaining the express written permission from c.b.a., inc. written alterations shall have precedence over scale alterations. AA-CDD0798