




4 TYPICAL WALL SECTION
TYP BRICK AT 3FT BALCONY 2 FT RECESSED
SCALE: 3/8" = 1'-0"

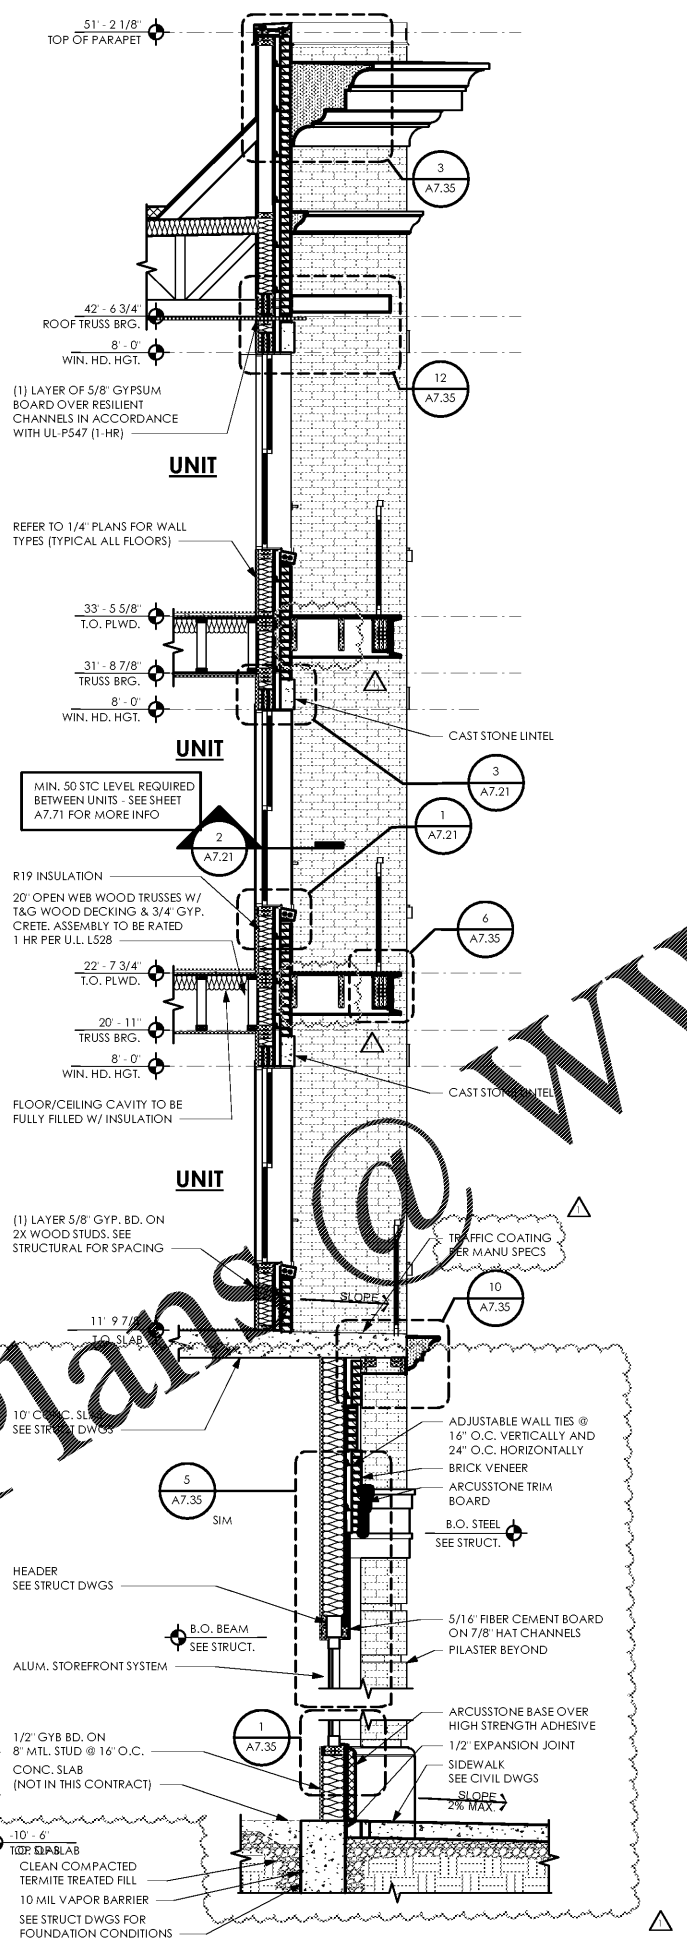

3 TYPICAL WALL SECTION
TYP BRICK AT 3FT BALCONY RECESSED
SCALE: 3/8" = 1'-0"

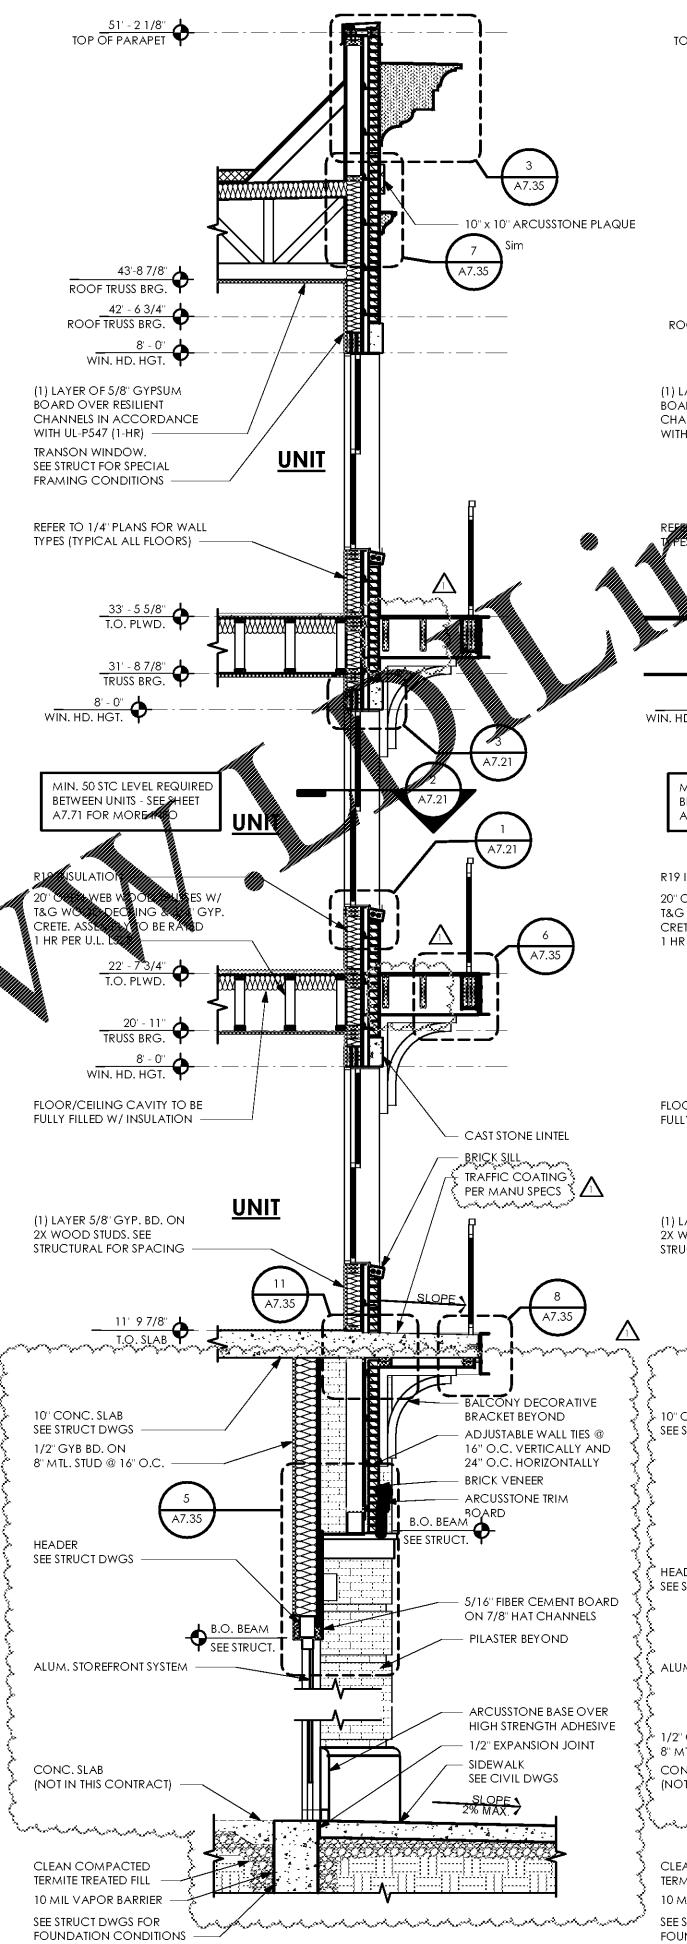

2 TYPICAL WALL SECTION
TYP. BRICK AT 3FT BALCONY
SCALE: 3/8" = 1'-0"

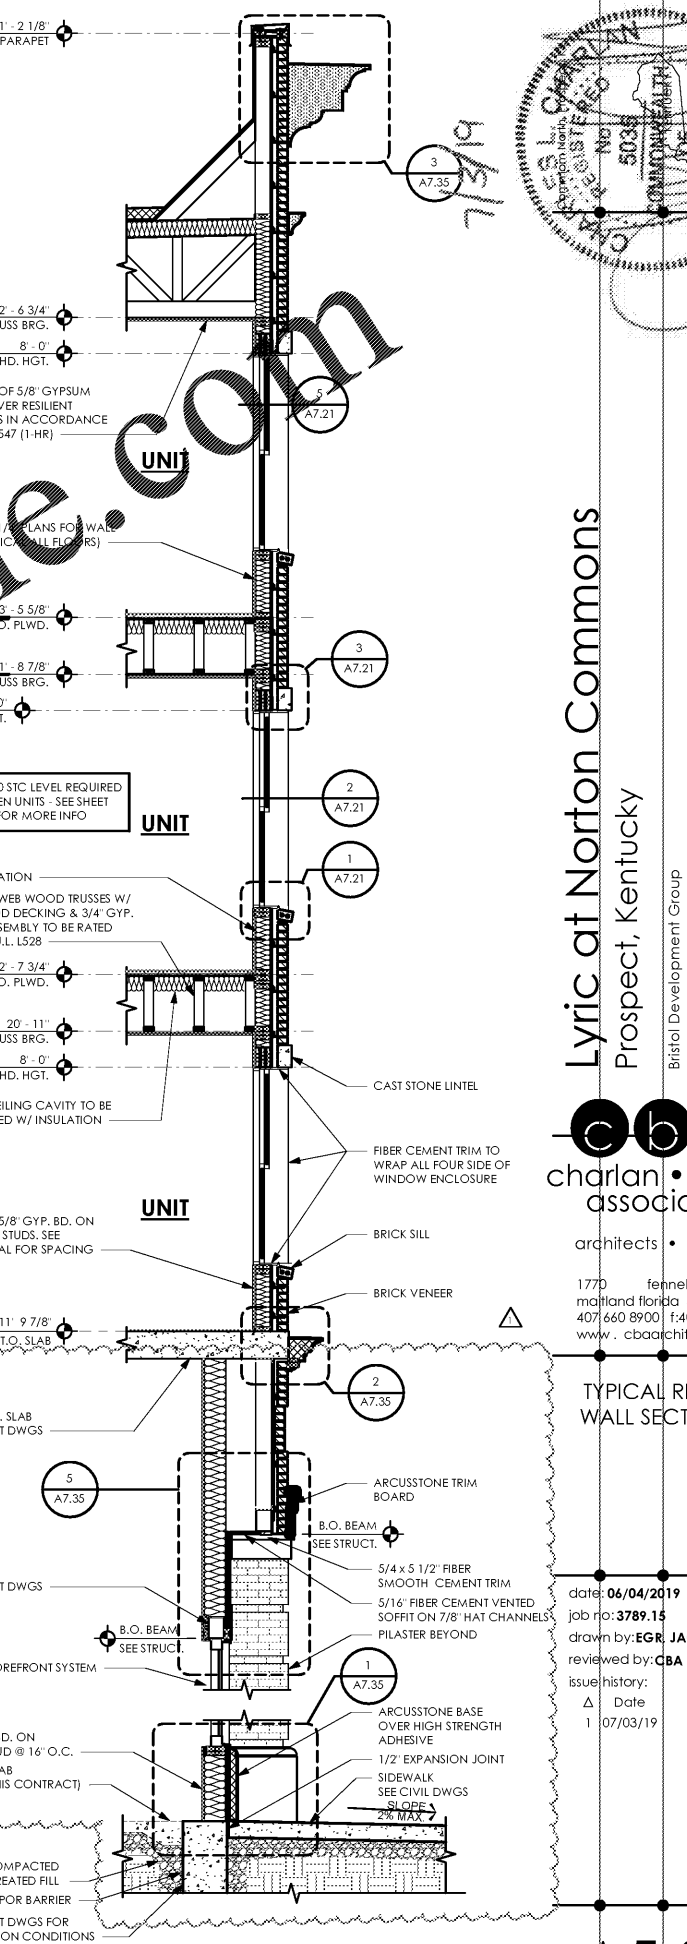

1 TYPICAL WALL SECTION
SCALE: 3/8" = 1'-0"

Order Plans @ WWW.WallOnline.com

Lytic at Norton Commons
Prospect, Kentucky

Bristol Development Group
381 Mallory Station Rd, Suite 204
Franklin, TN 37067

charlan • brock
associates
architects • planners
1770 fennell street
maitland florida 32751-7208
407.660.8900 f:407.875.9948
www.cbarchitects.com

TYPICAL RETAIL WALL SECTIONS

date: 06/04/2019
job no: 3789.15
drawn by: EGR JAC, TQT
reviewed by: CBA
issue history:
Date: 07/03/19

A5.31

7/21/2019 10:09:09 PM C:\A\C\A_Customers\Private\Projects\3789.15\REV\NOTES\CONTRACTORS\B1\REV_1\PROJECT.dwg

charlan, brock & associates, inc. hereby represents its common law copyright and other proprietary rights in these plans, ideas, and designs. these ideas, designs, and plans are not to be reproduced, changed or copied in any form or manner whatsoever, nor are they to be assigned to any third party, without first obtaining the express written permission from c.b.a., inc. written permission shall have precedence over scale drawings.