




Order Plans @ WWW.EDILINE.COM

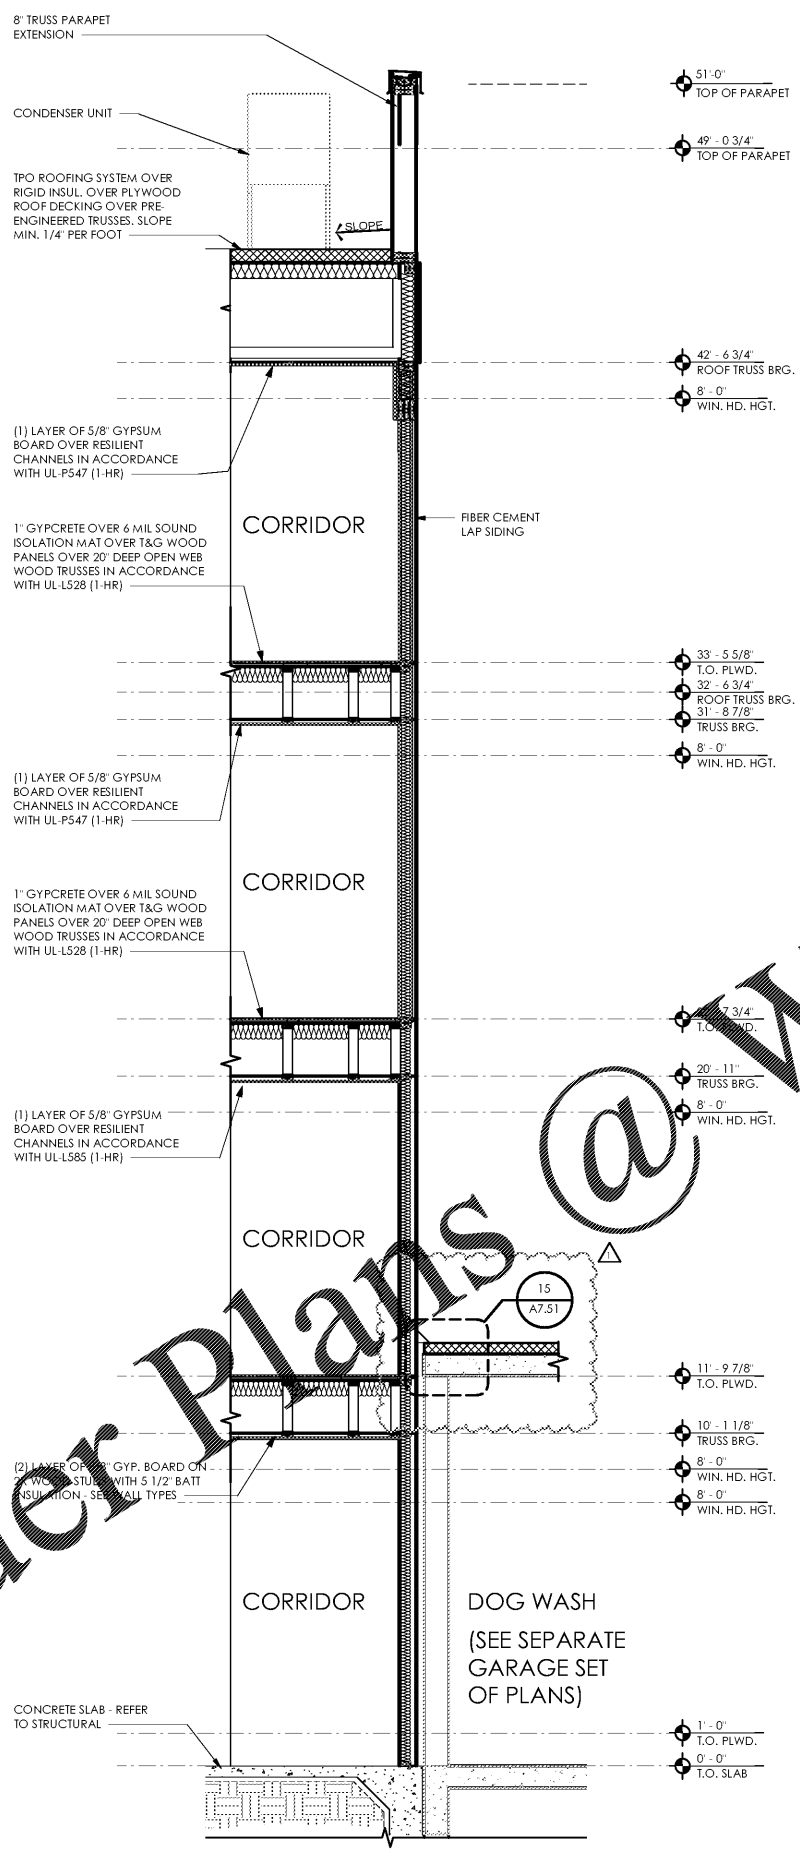

3 TYPICAL WALL SECTION GARAGE-BLDG
SCALE: 3/8" = 1'-0"

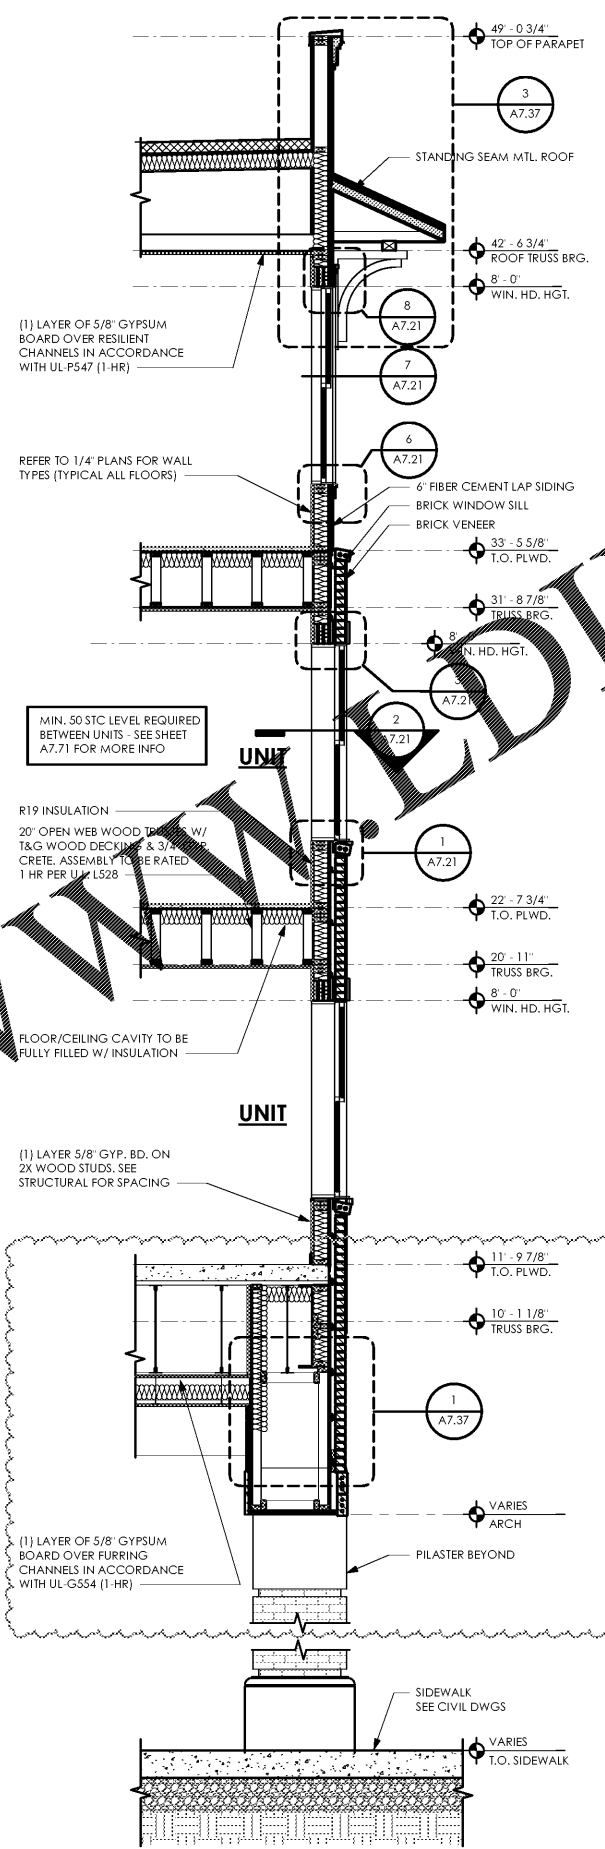


2 TYPICAL RETAIL SECTION WALL
DRIVE BRICK RETAIL CAFE AREA
SCALE: 3/8" = 1'-0"

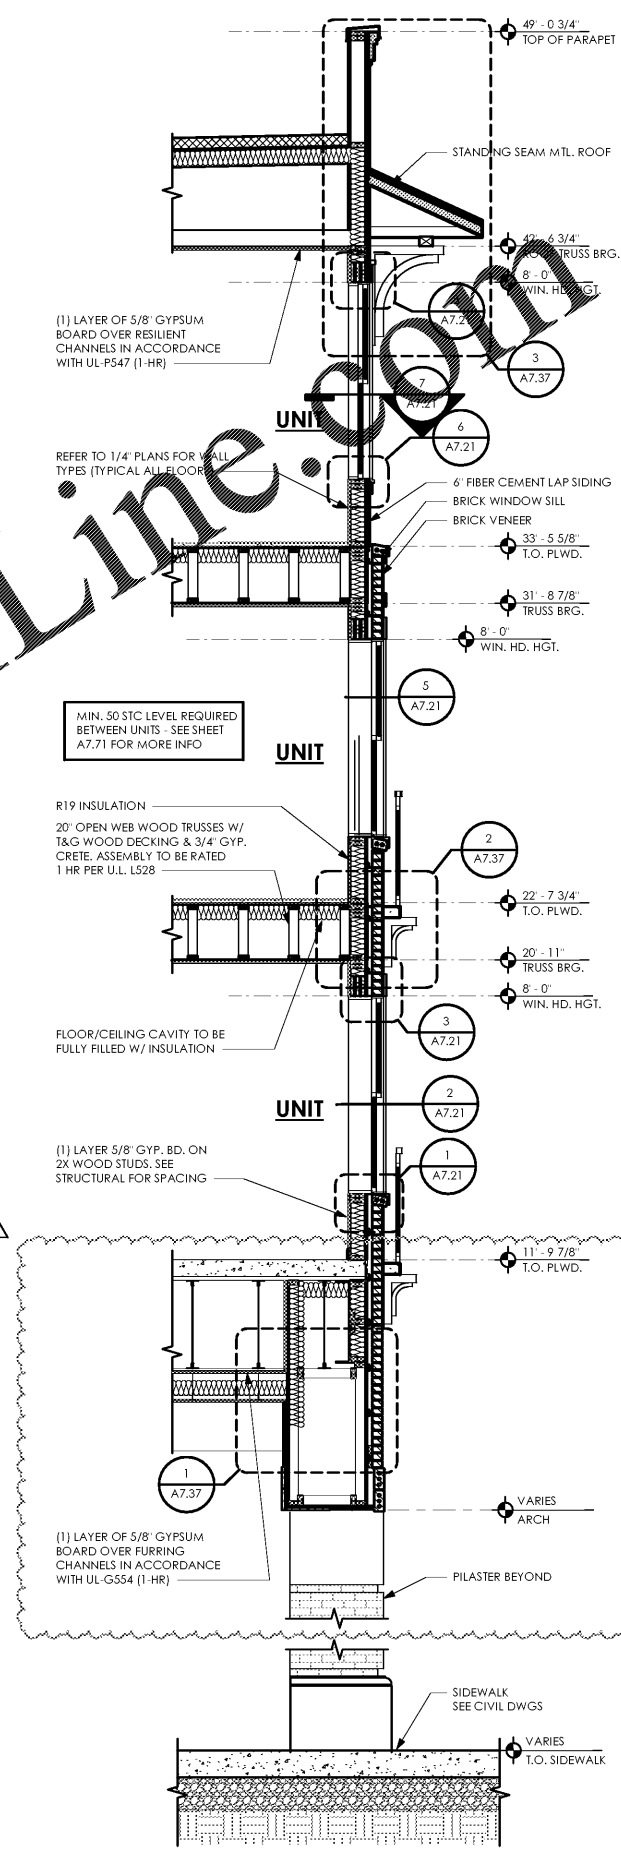

1 TYPICAL RETAIL SECTION WALL
DRIVE ISLE W/ METAL ROOF
SCALE: 3/8" = 1'-0"

7/3/19

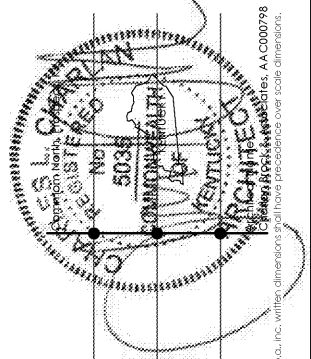

Lytic at Norton Commons
Prospect, Kentucky
Bristol Development Group
381 Mallory Station Rd, Suite 204
Franklin, TN 37067

charlan • brock associates
architects • planners
1770 fennell street
maitland florida 32751-7208
407.660.8900 f:407.875.9948
www.cbarchitects.com

TYPICAL RETAIL WALL SECTIONS

date: 06/04/2019
job no: 3789-15
drawn by: EGR JAC, TQT
reviewed by: CBA
issue history:
Δ Date 1 07/03/19

A5.32