



Order Plans @

WWW.IDIline.com

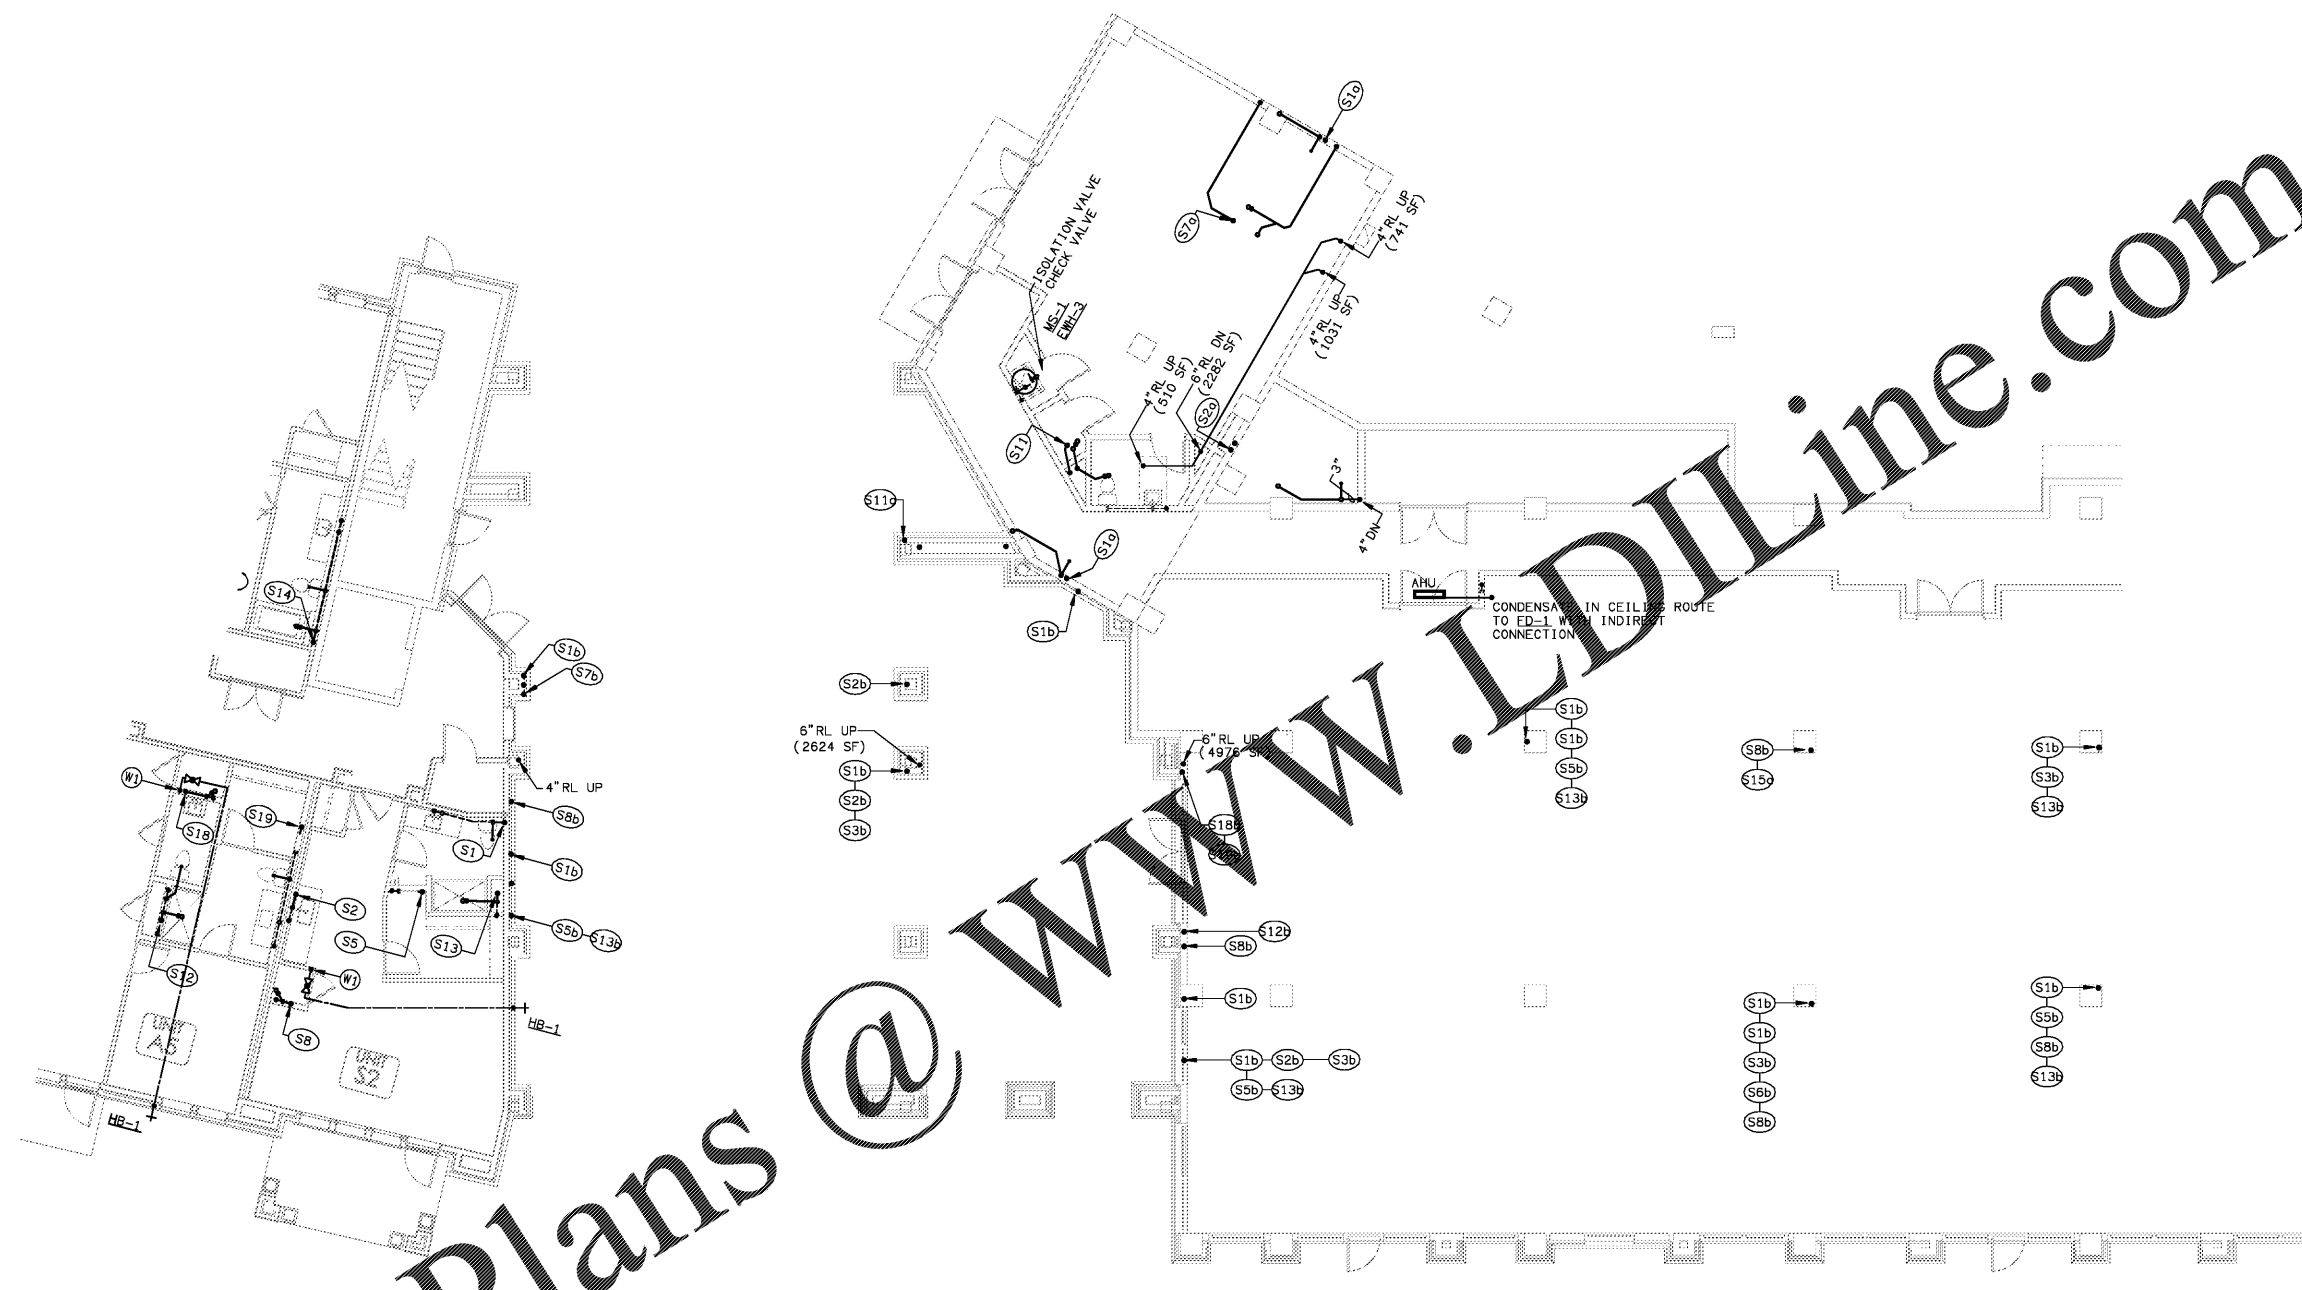

WHOLE SHEET CIRCLED

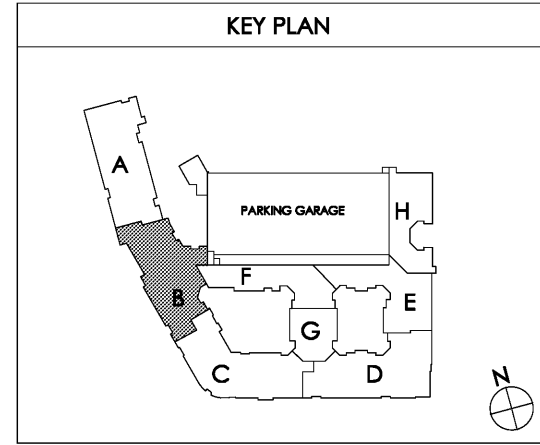


1 PARTIAL BUILDING PLAN B - (00) BASEMENT - PLUMBING PLAN
 SCALE: 1/8" = 1'-0"
 18025-P-BLDG

Common North, Prospect, KY
 Architect Name
 Charlan Brock & Associates, A4000796



780 FLORIDA CENTRAL PARKWAY
 SUITE 224
 LONGWOOD, FL 32750
 PH: 407.336.7999
 PROJECT #: 18025

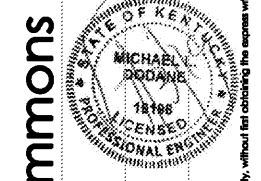

Lyric at Norton Commons
 Prospect, Kentucky
 Bristol Development Group
 381 Mallory Station Rd, Suite 204
 Franklin, TN 37067



architects • planners
 1770 fennell street
 maitland florida 32751-7208
 407.660.8900 • 407.875.5948
 www.cbaarchitects.com

PARTIAL BUILDING
 PLAN B - BASEMENT
 PLUMBING
 PLAN

date: 06-04-2019
 job no: 3789.16
 drawn by: GNIK
 reviewed by: GNIK
 file: 18025-P-BLDG
 issue history:
 07-03-2019

P1.10B

Charlan Brock & Associates, A4000796, is hereby receiving its consent for copyright and other rights in these plans, ideas, and designs. These plans, ideas, and designs are not to be reproduced, changed or copied in any form or manner whatsoever, nor are they to be assigned to any third party, without first obtaining the express written permission from C.B.A., Inc., within dimensions and have precedence over these dimensions.