



Order Plans @ www.LDILine.com

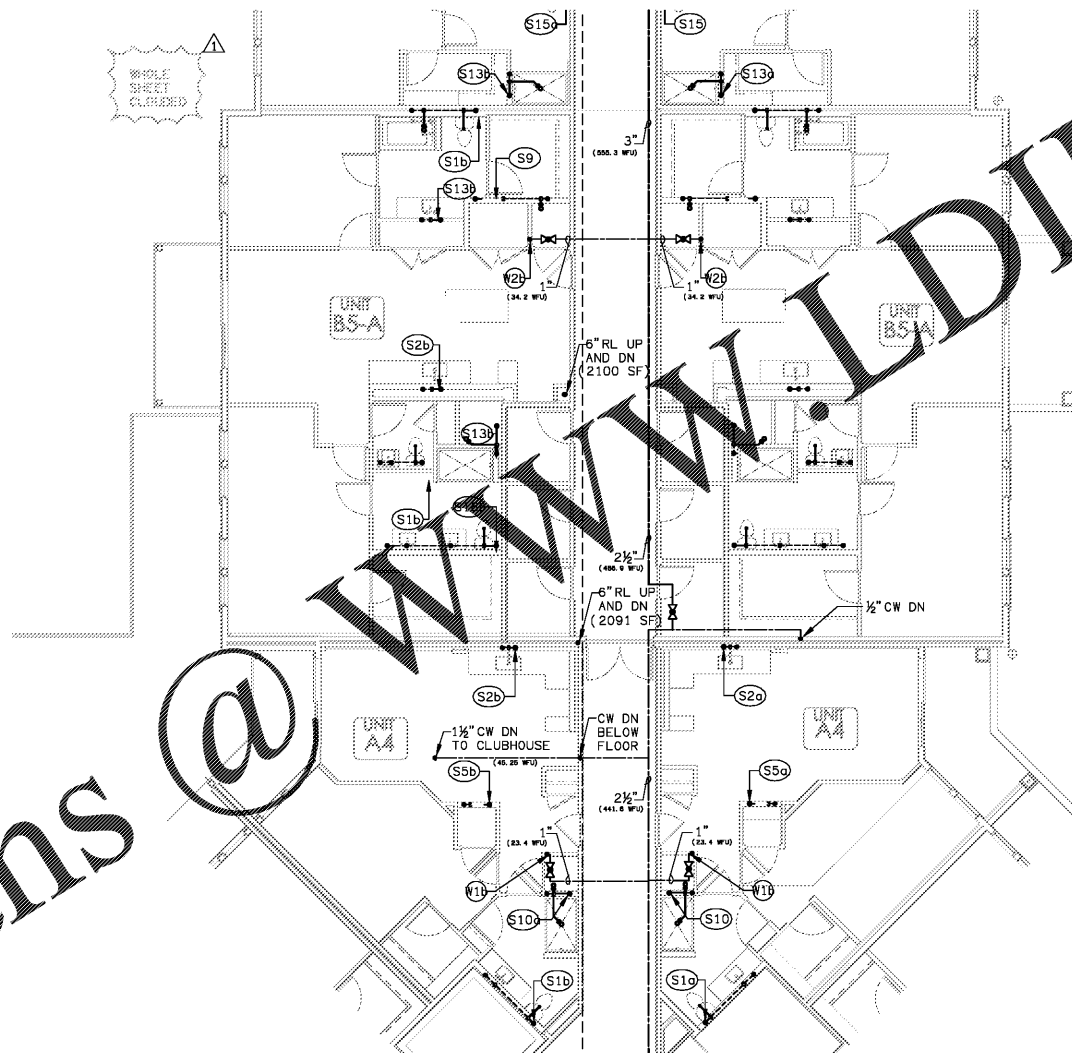

1 PARTIAL BUILDING PLAN G - (02) SECOND FLOOR - PLUMBING PLAN
SCALE: 1/8" = 1'-0"

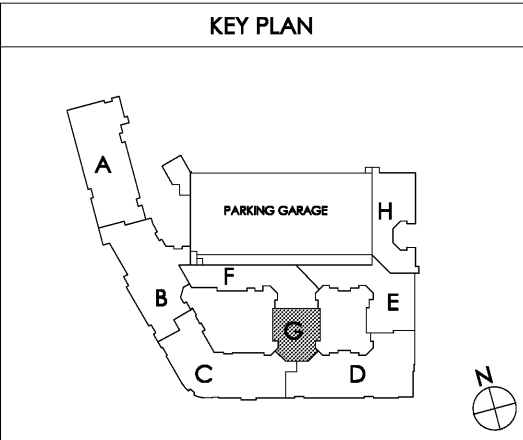

Common North, Prospect, KY

MiGre
Engineers LLC

780 FLORIDA CENTRAL PARKWAY
SUITE 224
LONGWOOD, FL 32750
PH: 407.336.7999
PROJECT #: 18025

Lyric at Norton Commons
Prospect, Kentucky

Bristol Development Group
381 Mallory Station Rd, Suite 204
Franklin, TN 37067

charlan • brock
associates
architects • planners

1770 fennell street
maitland florida 32751-7208
407.660.8900 ; 407.875.5948
www.cbaarchitects.com

PARTIAL BUILDING
PLAN G - 2ND FLOOR
PLUMBING
PLAN

date: 06-04-2019
job no: 3789.16
drawn by: GNIK
reviewed by: GNIK
file: 18025-P-BLDG
issue history:
07-03-2019

P1.12G

Professional Engineer Seal: MICHAEL SODANE, 18198, LICENSED PROFESSIONAL ENGINEER, STATE OF KENTUCKY

Charlan Brock Associates, Inc. hereby reserves its copyright in these plans, specifications and other documents. These plans, specifications and other documents are not to be reproduced, changed or copied in any form or manner whatsoever, nor are they to be assigned to any third party, without first obtaining the express written permission from C.B.A., Inc. All dimensions and notes are in inches unless otherwise specified. The plans and specifications comply with the applicable minimum building codes and the applicable regulatory jurisdiction.