



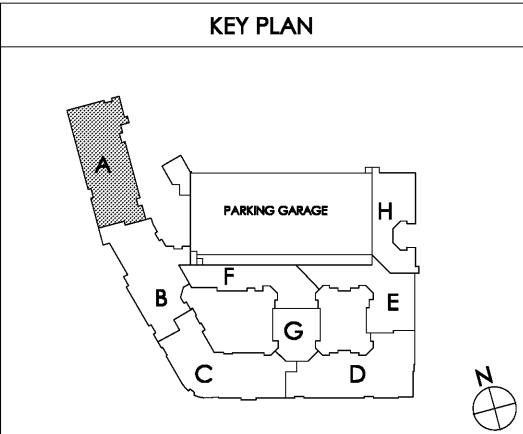

Order Plans @ [www.dilline.com](http://www.dilline.com)

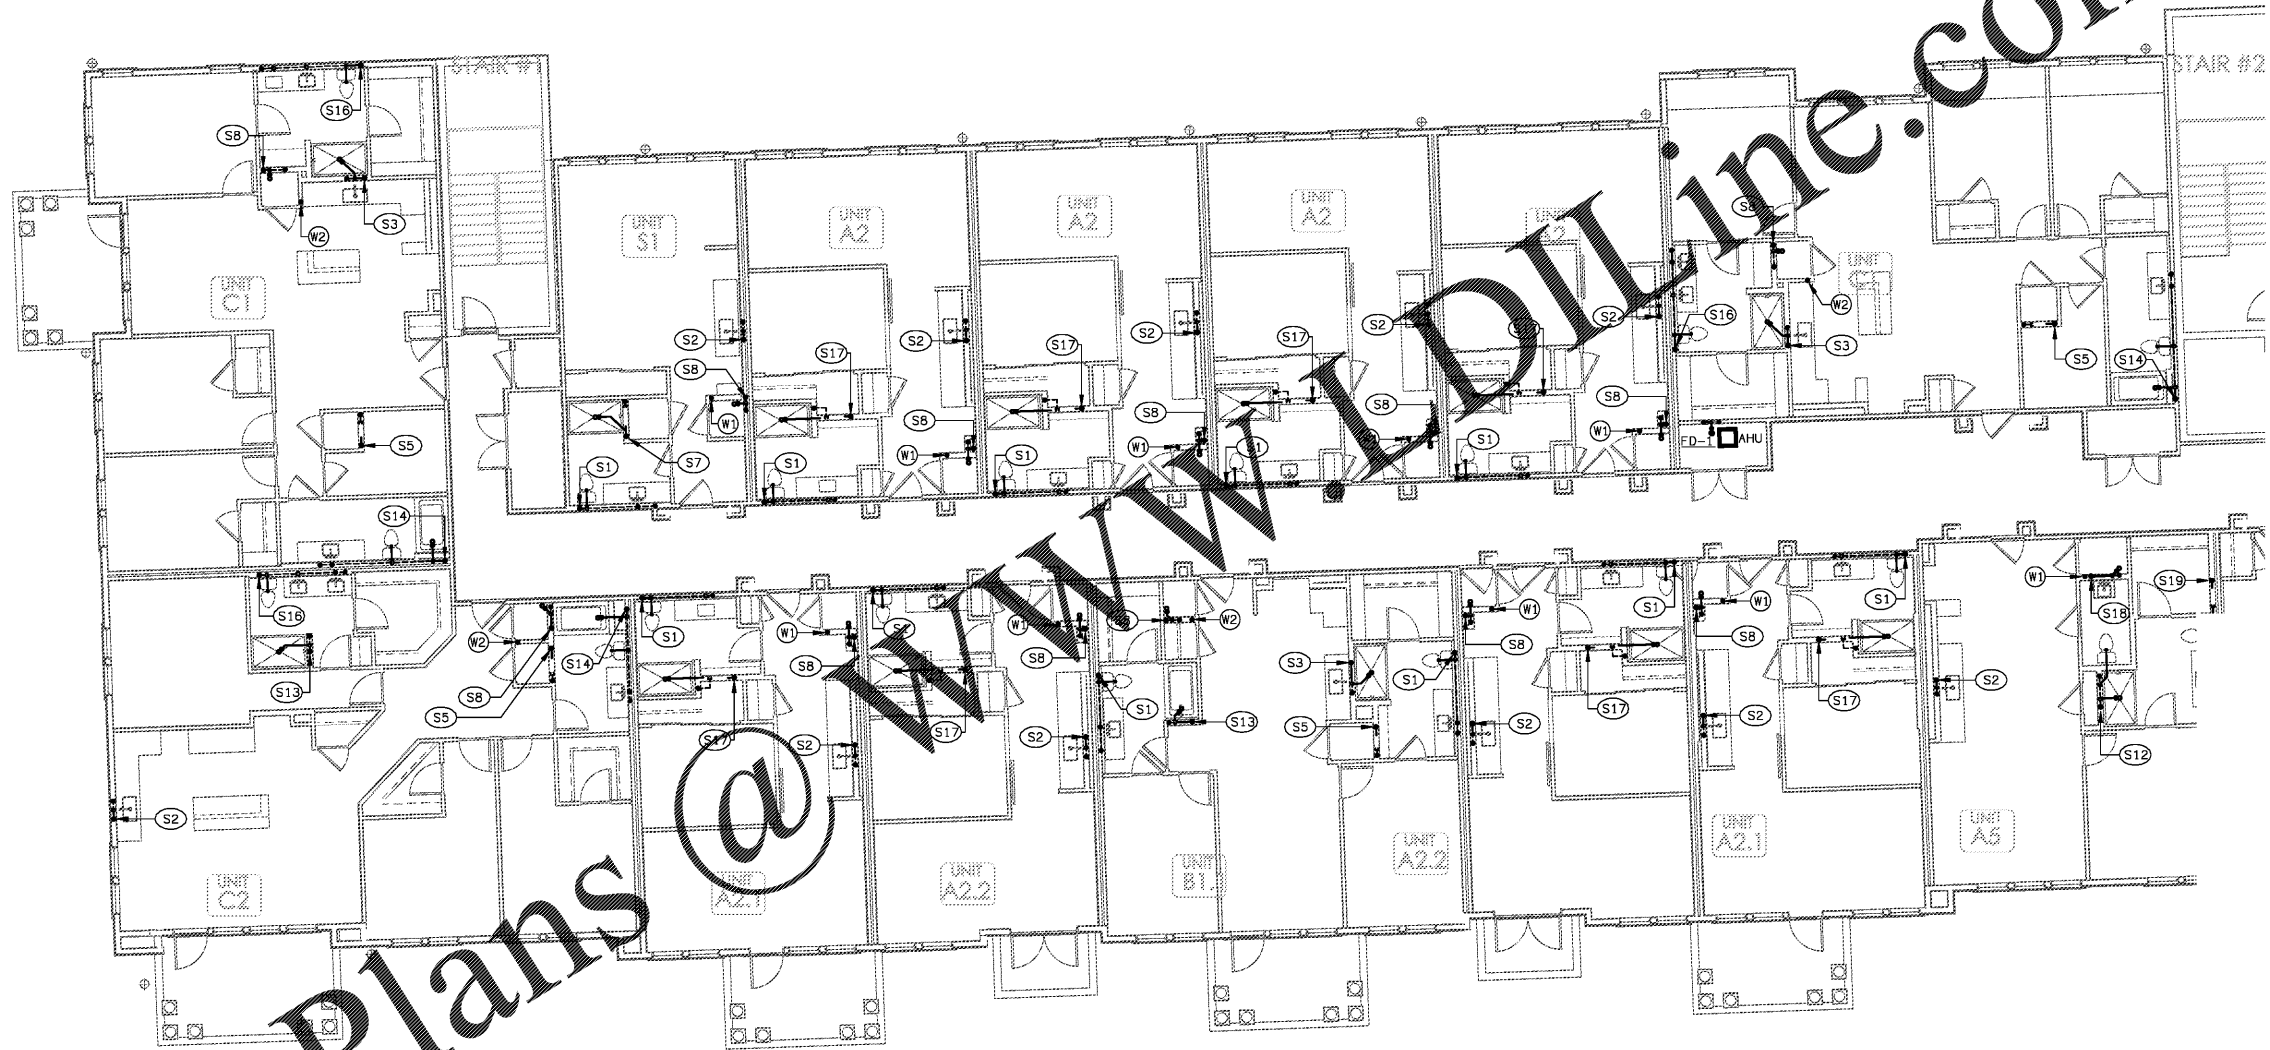

1 PARTIAL BUILDING PLAN A - (03) THIRD FLOOR - PLUMBING PLAN  
SCALE: 1/8" = 1'-0" 18025-P-BLDG

Common North, Prospect, KY  
  
**MiGre**  
 Engineers LLC  
 780 FLORIDA CENTRAL PARKWAY  
 SUITE 224  
 LONGWOOD, FL 32750  
 PH: 407.338.7999  
 PROJECT #: 18025

**Lyric at Norton Commons**  
 Prospect, Kentucky  
 Bristol Development Group  
 381 Military Station Rd, Suite 204  
 Franklin, TN 37067

  
**charlan • brock**  
 associates  
 architects • planners  
 1770 fennell street  
 maitland florida 32751-7208  
 407.660.8900 • 407.875.5948  
 www.cbaarchitects.com

PARTIAL BUILDING  
 PLAN A - 3RD FLOOR  
 PLUMBING  
 PLAN  
 date: 06-04-2019  
 job no: 3789.16  
 drawn by: GNIK  
 reviewed by: GNIK  
 file: 18025-P-BLDG  
 issue history:  
**P1.13A**

Charlan Brock Associates, Inc. hereby reserves its copyright in these plans, specifications, and details. These plans, specifications, and details are not to be reproduced, changed or copied in any form or manner whatsoever, nor are they to be assigned to any third party, without first obtaining the express written permission from C.B.A., Inc. All dimensions and floor plan dimensions are in feet and inches unless otherwise specified.