



www.migre.com

Order Plans @ WWW.DIline.com

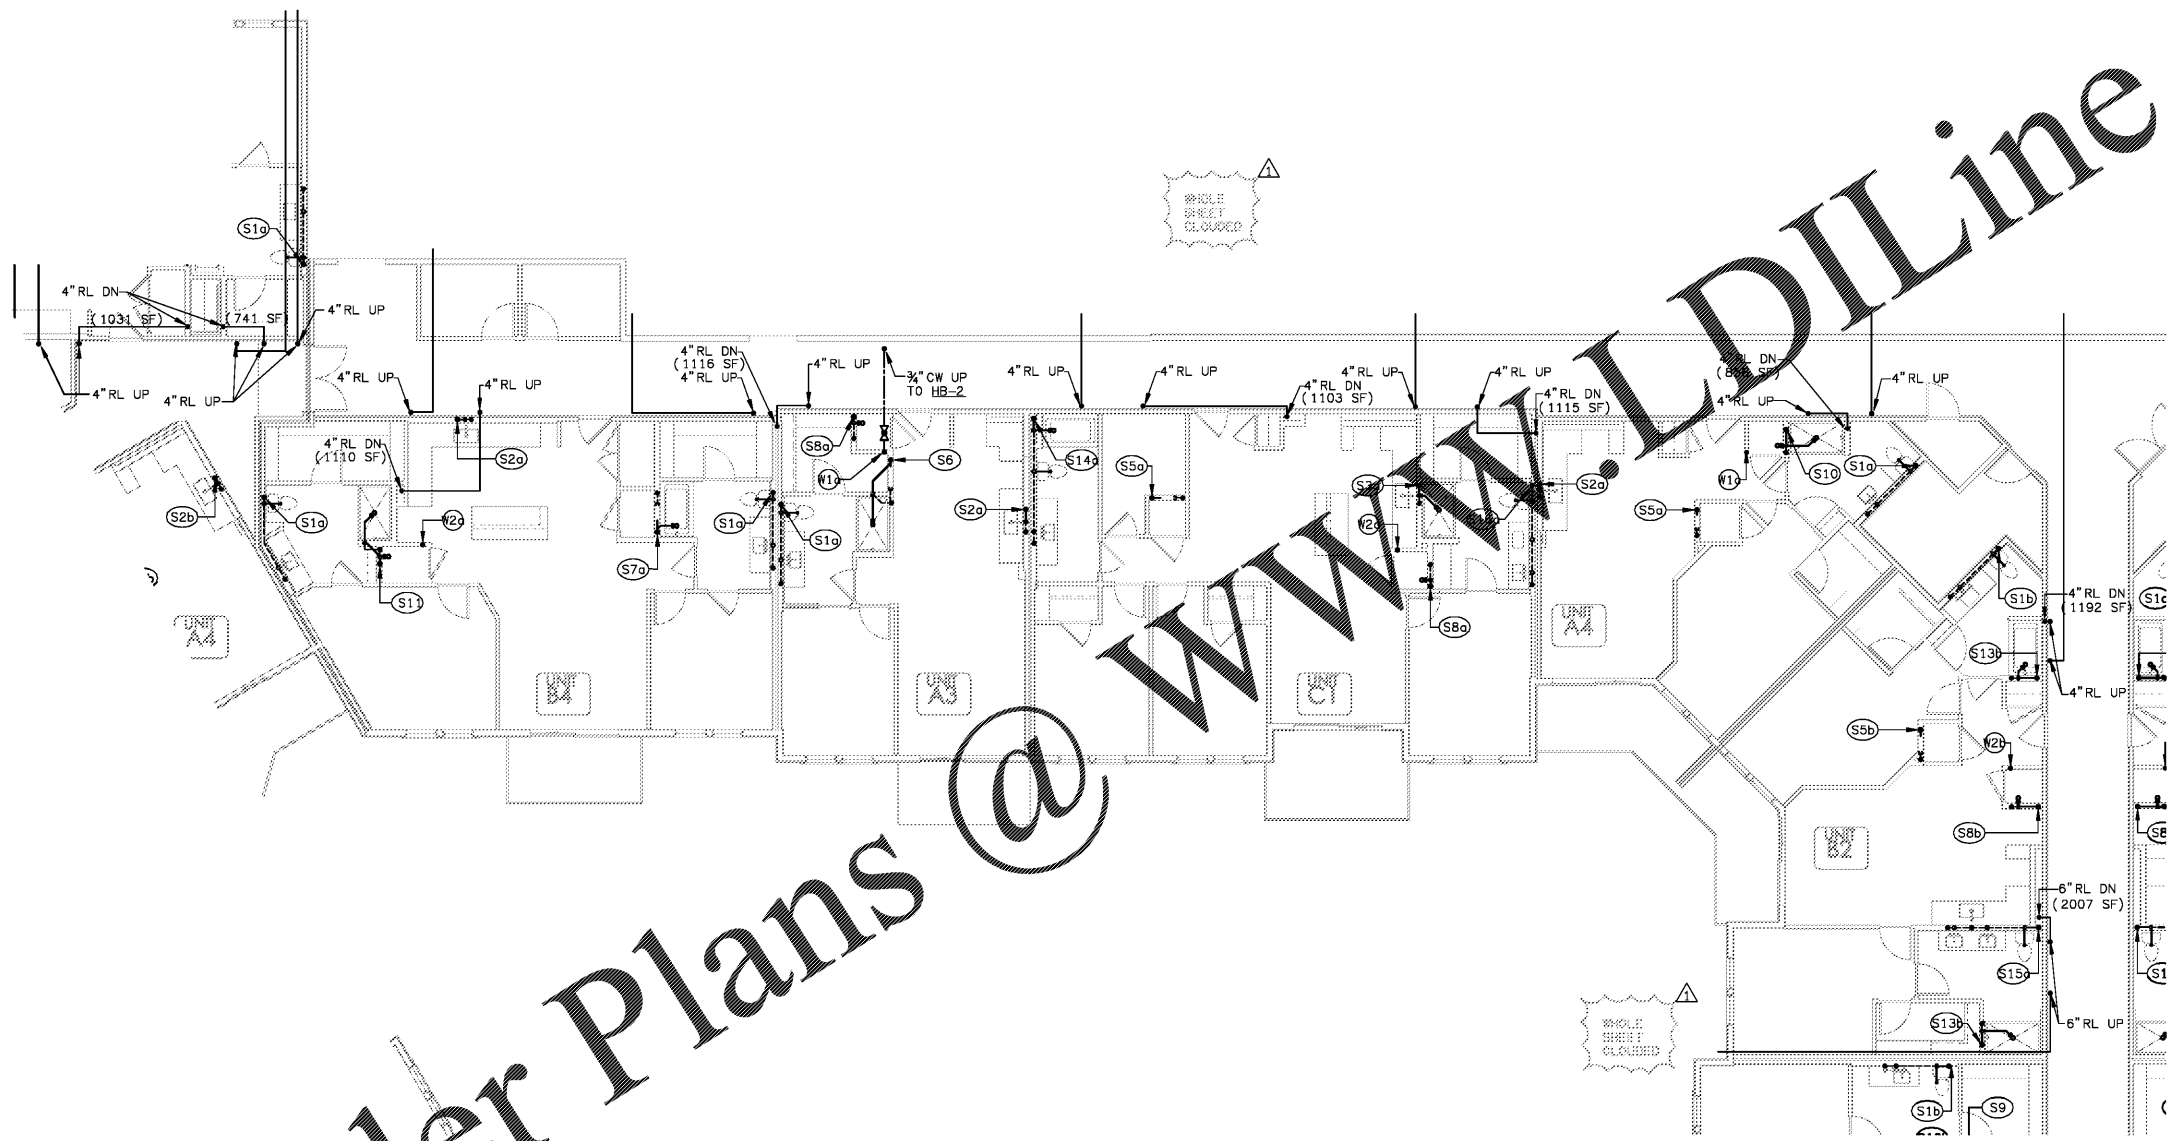

1 PARTIAL BUILDING PLAN F - (04) FOURTH FLOOR - PLUMBING PLAN
SCALE 1/8" = 1'-0" 18025-P-PL-FLOOR

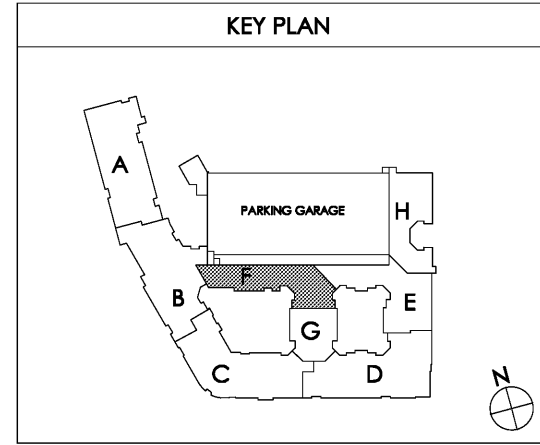

Common North, Prospect, KY
Architect Name
Charlan Brock Associates, AAC000796

MiGre
Engineers LLC

780 FLORIDA CENTRAL PARKWAY
SUITE 224
LONGWOOD, FL 32750
PH: 407.336.7999
PROJECT #: 18025

Lyric at Norton Commons
Prospect, Kentucky



Bristol Development Group
381 Mallory Station Rd, Suite 204
Franklin, TN 37067

charlan • brock
associates

architects • planners
1770 fennell street
maitland florida 32751-7208
407.660.8900 • 407.875.5948
www.cbaarchitects.com

PARTIAL BUILDING
PLAN F - 4TH FLOOR
PLUMBING
PLAN

date: 06-04-2019
job no: 3789.16
drawn by: GNIK
reviewed by: GNIK
file: 18025-P-BLDG
issue history:
07-03-2019

P1.14F

These drawings, including all text, are the property of the engineer, architect, or other professional responsible for their preparation. They are to be used only for the project and site specified on the title block. No part of these drawings may be reproduced, stored in a retrieval system, or transmitted in any form or by any means, electronic, mechanical, photocopying, recording, or by any information storage and retrieval system, without the prior written permission of the engineer, architect, or other professional responsible for their preparation. The user of these drawings shall be responsible for obtaining the necessary permits and for compliance with all applicable laws and regulations. The user of these drawings shall be responsible for obtaining the necessary permits and for compliance with all applicable laws and regulations.