



Order Plans @ www.LDILine.com

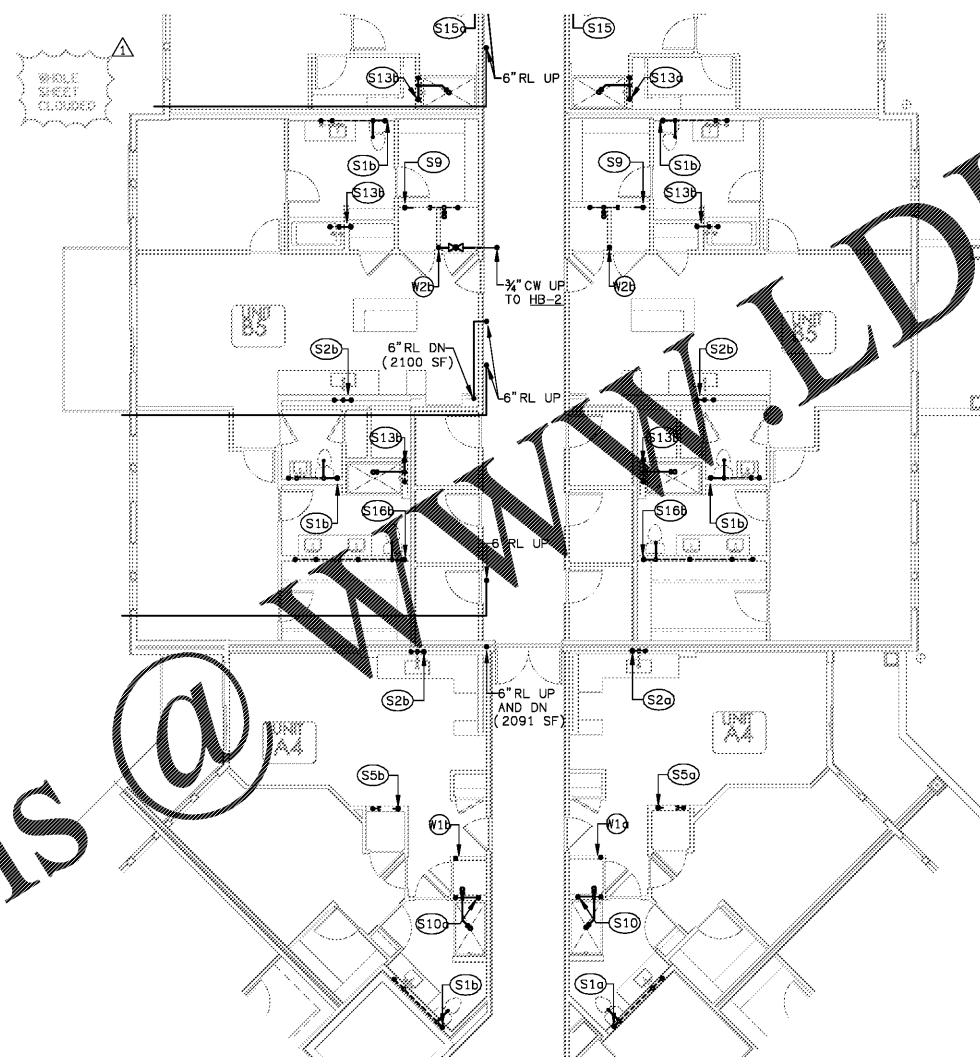

1 PARTIAL BUILDING PLAN G - (04) FOURTH FLOOR - PLUMBING PLAN
 SCALE: 1/8" = 1'-0" 18025-P-BLDG

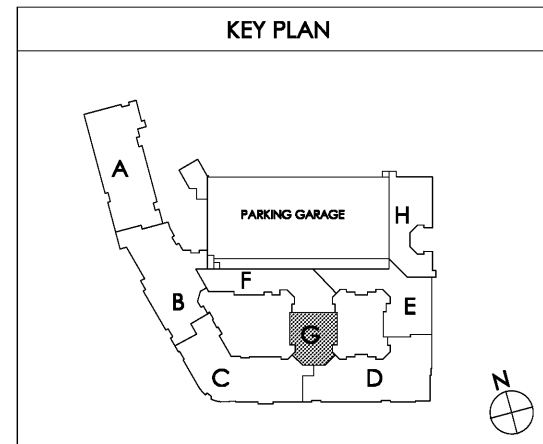

Common North, Prospect, KY
 KY
 COMMON NORTH
 ARCHITECTS & ASSOCIATES, A.C.000796

MiGre
 Engineers LLC
 780 FLORIDA CENTRAL PARKWAY
 SUITE 224
 LONGWOOD, FL 32750
 PH: 407.336.7999
 PROJECT #: 18025

Lyric at Norton Commons
 Prospect, Kentucky
 Bristol Development Group
 381 Mallory Station Rd, Suite 204
 Franklin, TN 37067

charlan • brock
 associates
 architects • planners
 1770 fennell street
 maitland florida 32751-7208
 407.660.8900 ; 407.875.5948
 www.cbaarchitects.com

PARTIAL BUILDING
 PLAN G - 4TH FLOOR
 PLUMBING
 PLAN

date: 06-04-2019
 job no: 3789.16
 drawn by: GNIK
 reviewed by: GNIK
 file: 18025-P-BLDG
 issue history:
 07-03-2019

P1.14G

All drawings, including this one, are the property of the architect and shall remain the property of the architect. No part of these drawings may be reproduced, stored in a retrieval system, or transmitted in any form or by any means, electronic, mechanical, photocopying, recording, or by any information storage and retrieval system, without the prior written permission of the architect. The architect assumes no responsibility for the construction of the project. The contractor shall be responsible for obtaining all necessary permits and for complying with all applicable codes and regulations. The contractor shall be responsible for the accuracy of the field data and for the accuracy of the construction. The contractor shall be responsible for the accuracy of the construction. The contractor shall be responsible for the accuracy of the construction.