
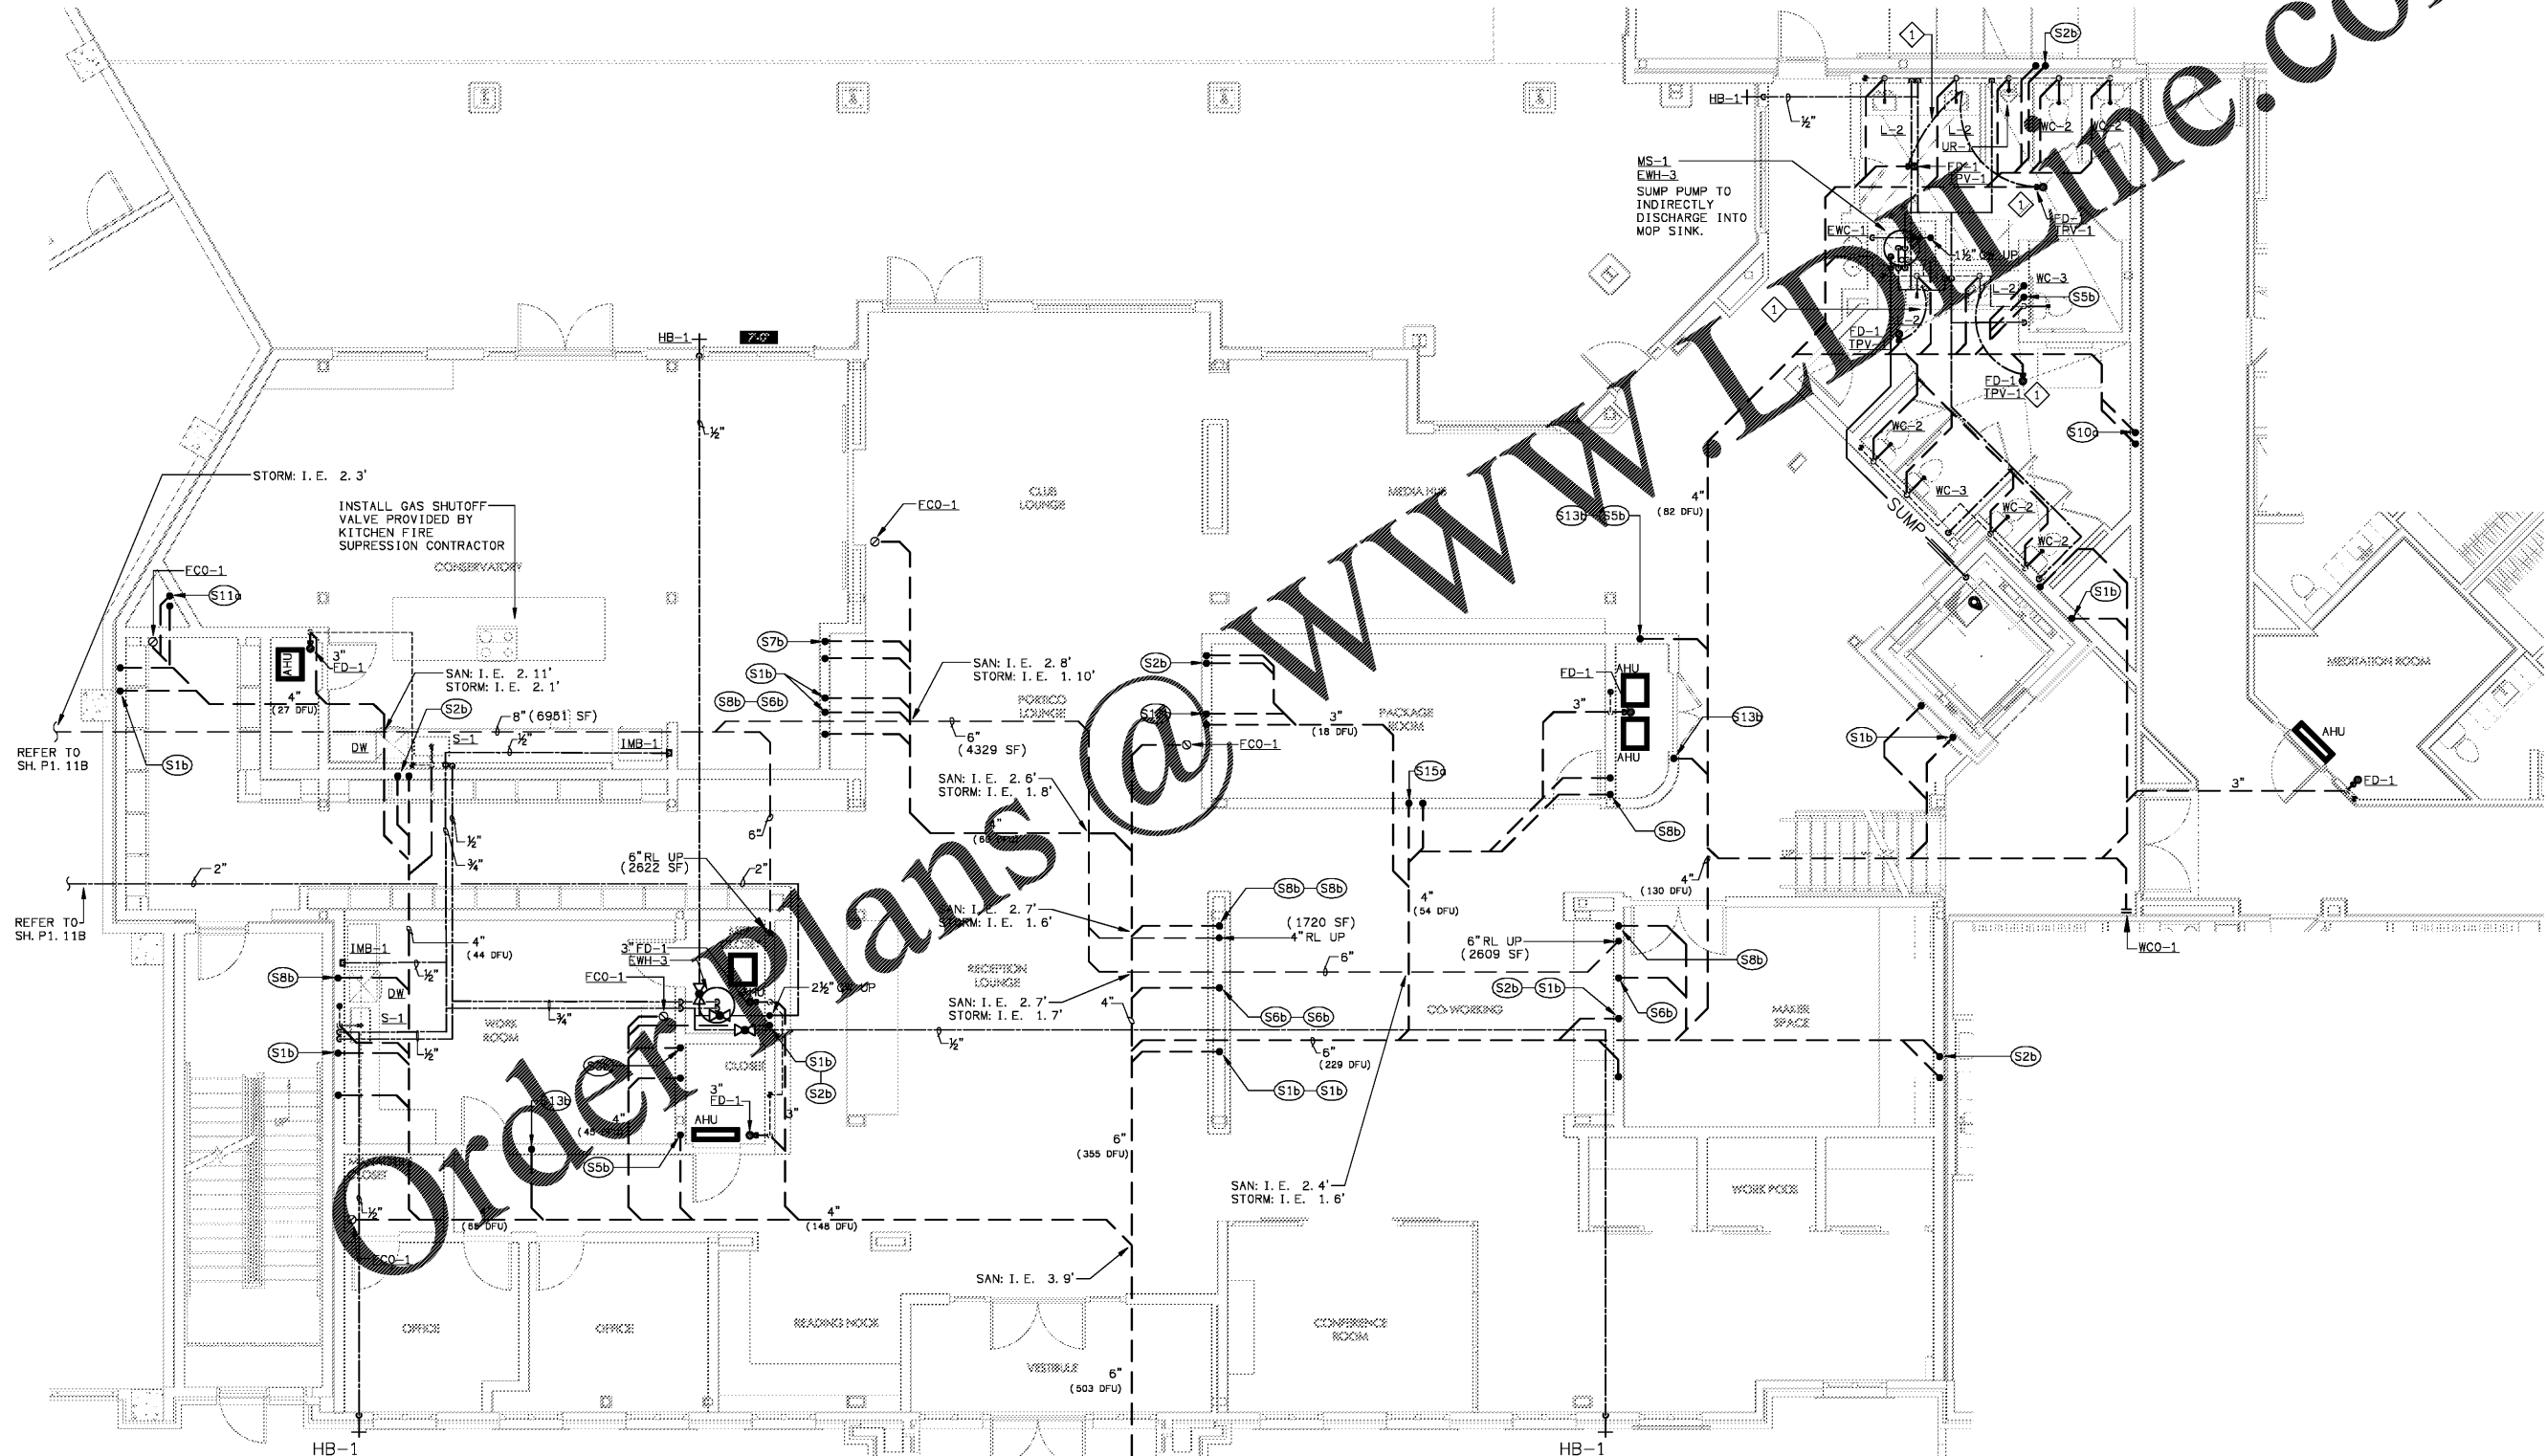


PLAN NOTES

1/2" TPV BENEATH FLOOR.

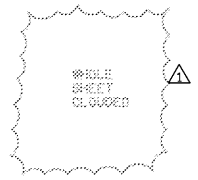


1 CLUBHOUSE - PLUMBING PLAN
SCALE: 3/16"=1'-0"

REFER TO SH. P. 01C
SAN: I. E. 3. 11'

Common North, Prospect, KY
Architect:
Charlan Brock & Associates, AIA000796



780 FLORIDA CENTRAL PARKWAY
SUITE 224
LONGWOOD, FL 32750
PH: 407.336.7999
PROJECT #: 18025

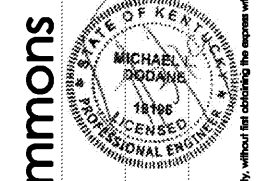

Lyric at Norton Commons
Prospect, Kentucky
Bristol Development Group
381 Mallory Station Rd, Suite 204
Franklin, TN 37067



architects • planners
1770 fennell street
maitland florida 32751-7208
407.660.8900 • 407.875.9948
www.cbaarchitects.com

CLUBHOUSE
PLUMBING
PLAN

date: 06-04-2019
job no: 3789.15
drawn by: GNIK
reviewed by: GNIK
file: 18025-P-CLUB
issue history:
07-03-2019

P4.40

This drawing is the property of Charlan Brock & Associates, Inc. and shall not be reproduced, changed or copied in any form or manner whatsoever, nor are they to be assigned to any third party, without first obtaining the express written permission from C.B.A., Inc. All dimensions and notes precedences over scale dimensions.