



Order Plans @

WWW.LDILINE.COM

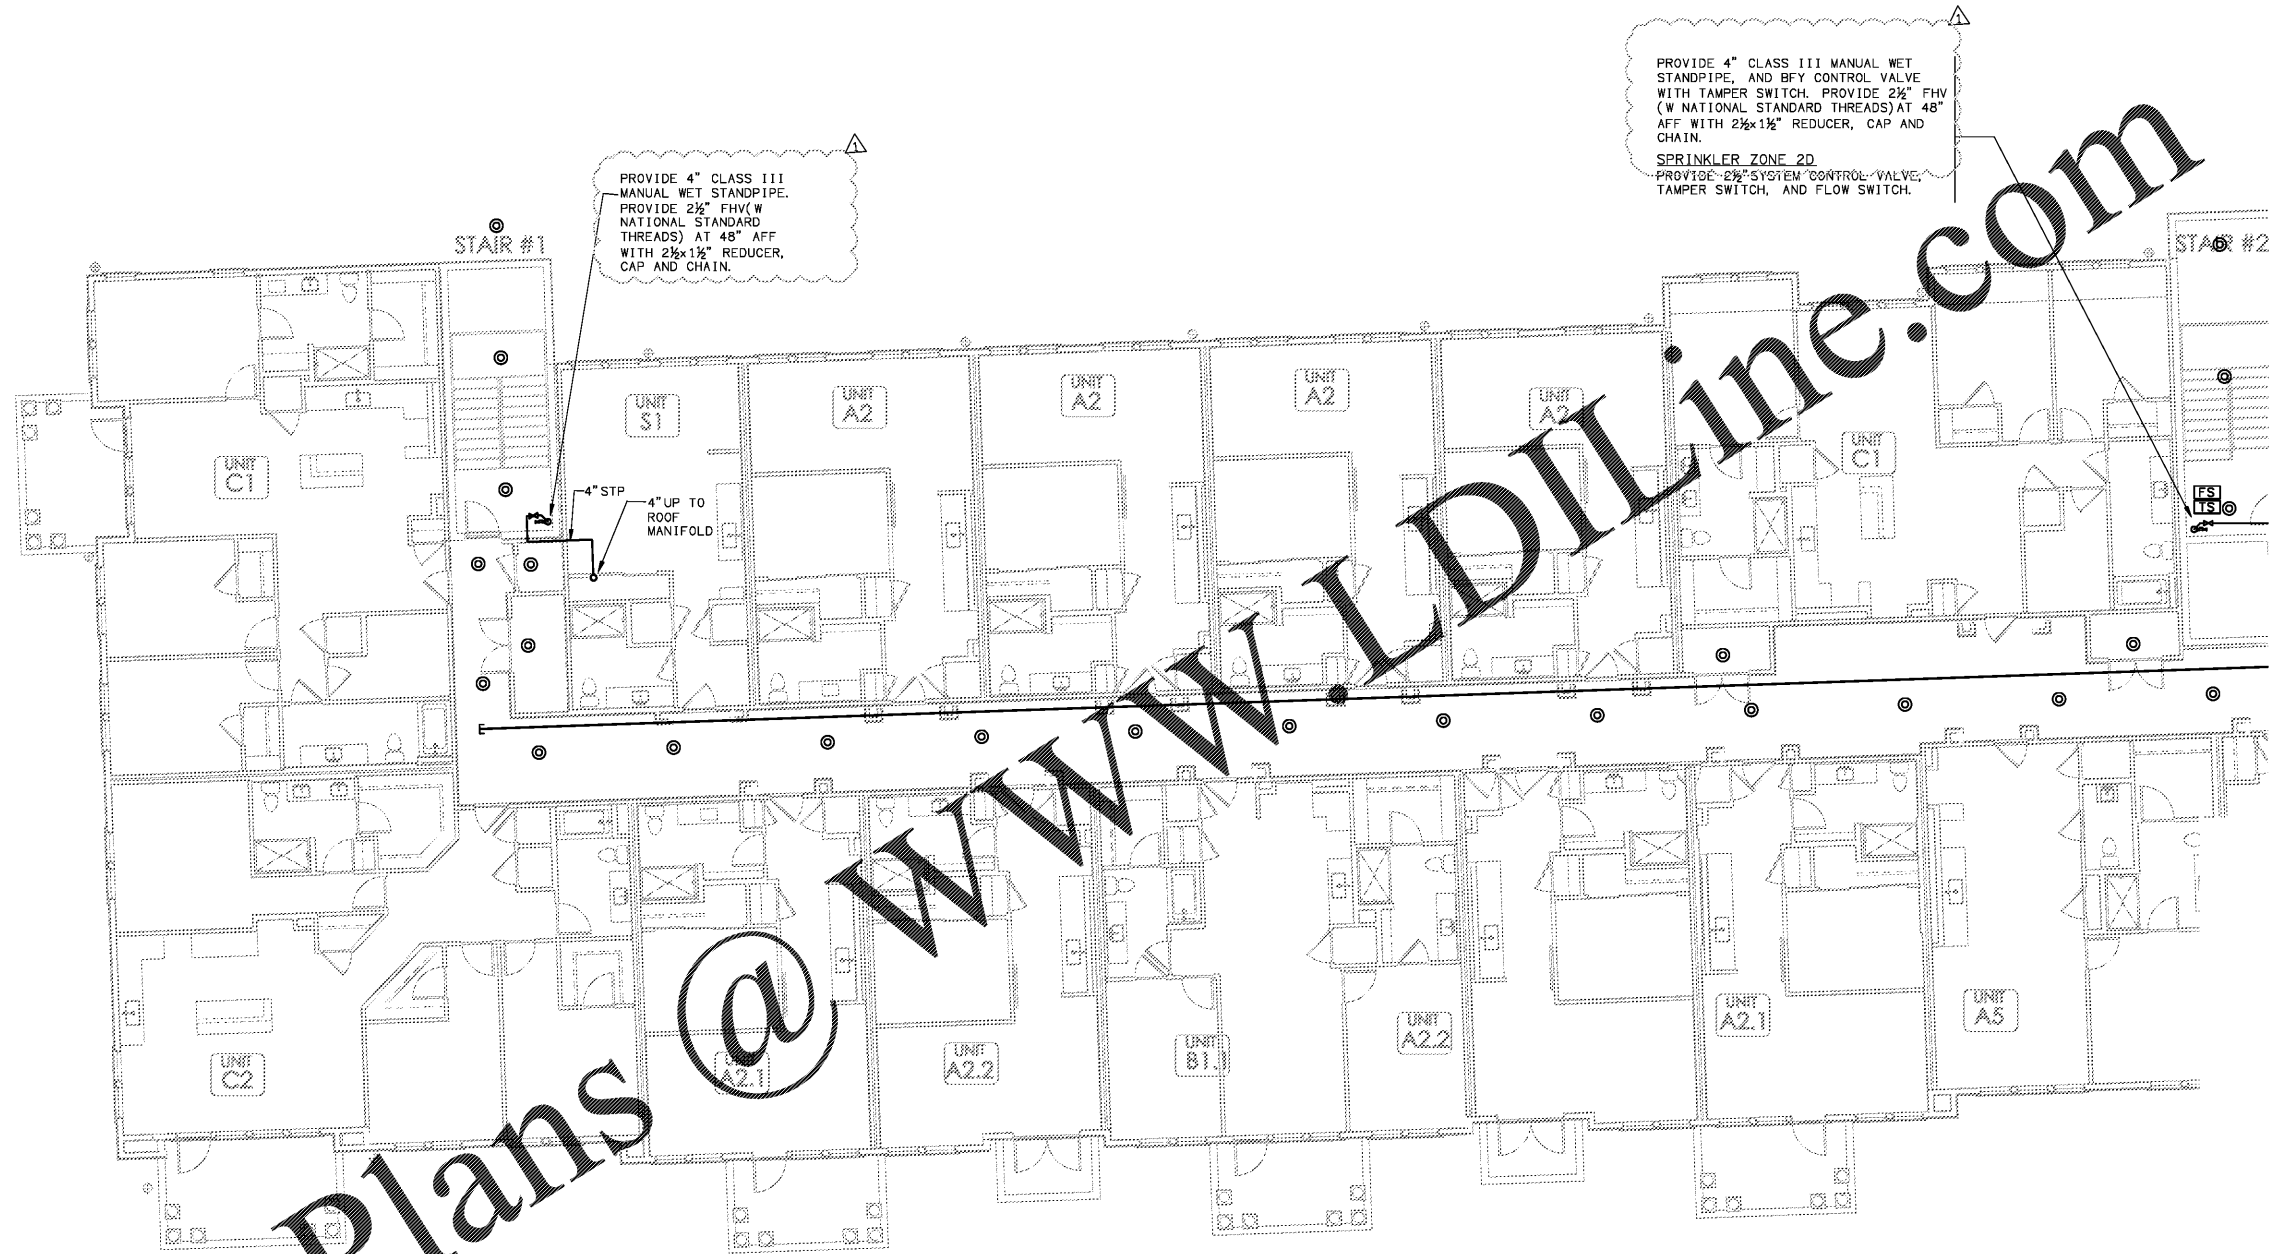

PROVIDE 4" CLASS III MANUAL WET STANDPIPE, AND BFCV CONTROL VALVE WITH TAMPER SWITCH. PROVIDE 2 1/2" FHV (W NATIONAL STANDARD THREADS) AT 48" AFF WITH 2 1/2x1 1/2" REDUCER, CAP AND CHAIN.
 SPRINKLER ZONE 2D
 PROVIDE 2 1/2" SYSTEM CONTROL VALVE, TAMPER SWITCH, AND FLOW SWITCH.

1 PARTIAL BUILDING PLAN A - (03) THIRD FLOOR - FIRE PROTECTION PLAN
 SCALE: 1/8" = 1'-0" 18025-F-BLDG

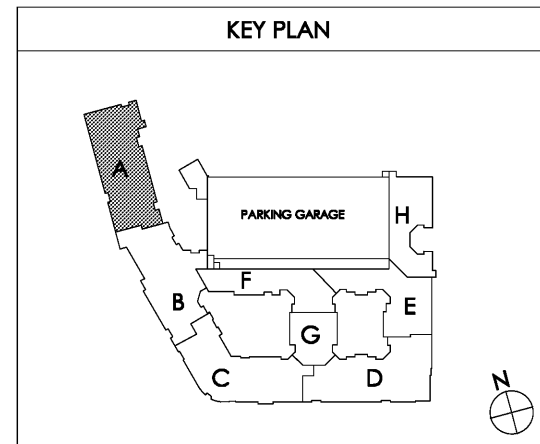

Common North, Prospect, KY
 KY
 MiGre Engineers LLC
 780 FLORIDA CENTRAL PARKWAY SUITE 224
 LONGWOOD, FL 32750
 PH: 407.336.7999
 PROJECT #: 18025

Lyric at Norton Commons
 Prospect, Kentucky
 Bristol Development Group
 381 Mallory Station Rd, Suite 204
 Franklin, TN 37067

charlan • brock associates
 architects • planners
 1770 fennell street
 maitland florida 32751-7208
 407.660.8900 • 407.875.5948
 www.cbarchitects.com

PARTIAL BUILDING
 PLAN A - 3RD FLOOR
 FIRE PROTECTION
 PLAN

date: 06-04-2019
 job no: 3789.16
 drawn by: GNIK
 reviewed by: GNIK
 file: 18025-F-BLDG
 issue history:
 07-03-2019

F1.13A

charlan • brock associates, Inc. hereby reserves its copyright in these drawings, plans, and details. These drawings, plans, and details are the property of charlan • brock associates, Inc. and shall remain the property of charlan • brock associates, Inc. No part of these drawings, plans, and details may be reproduced, stored in a retrieval system, or transmitted in any form or by any means, electronic, mechanical, photocopying, recording, or by any information storage and retrieval system, without the prior written permission of charlan • brock associates, Inc. All dimensions and notes precedence over scale dimensions.