



Order Plans @ [www.WWLDIline.com](http://www.WWLDIline.com)

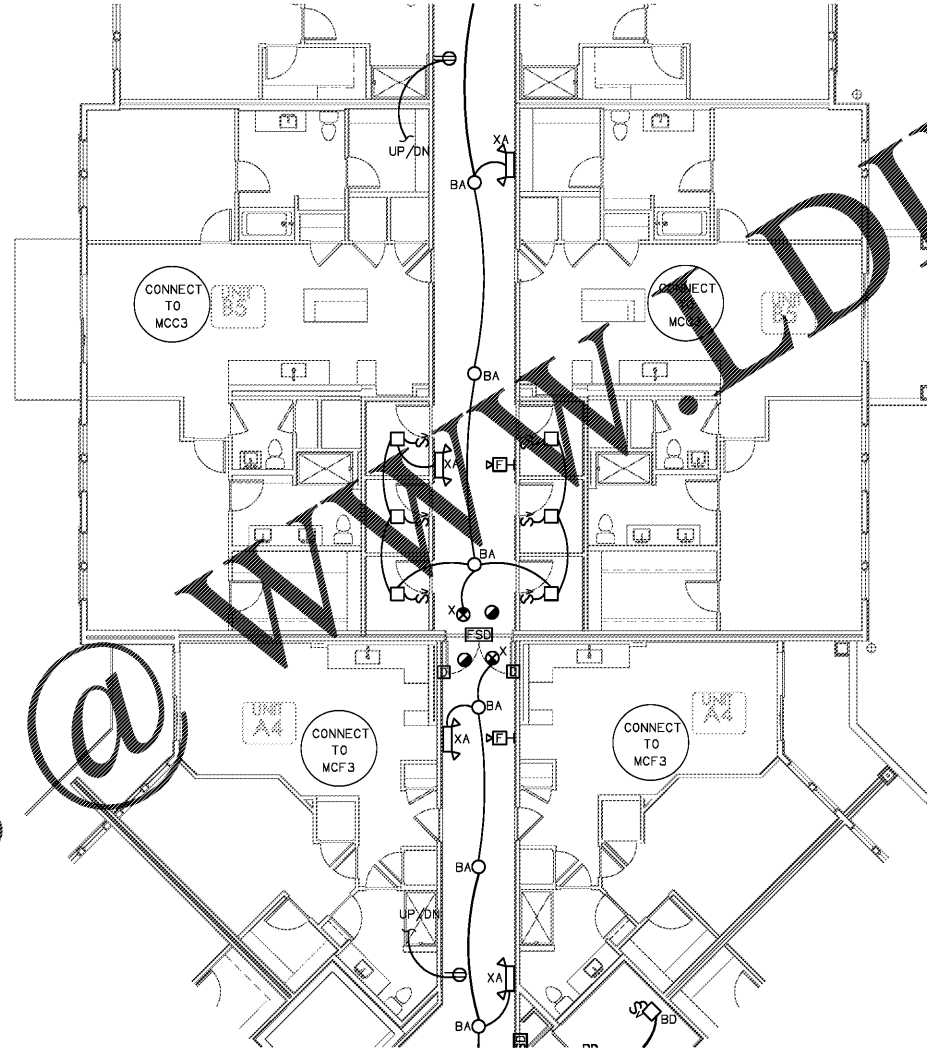

**1 PARTIAL BUILDING PLAN G - (03) THIRD FLOOR - ELECTRICAL PLAN**  
 SCALE: 1/8" = 1'-0"

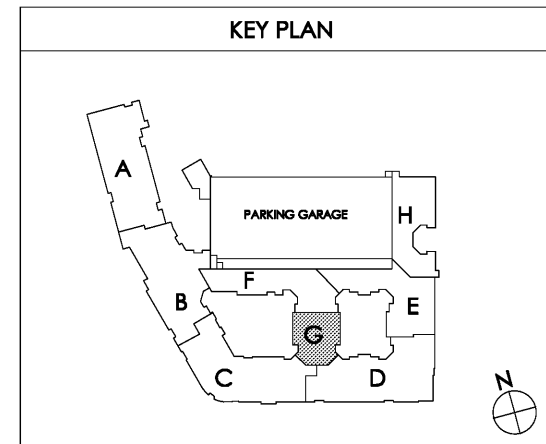

Common North, Prospect, KY  
 KY State Seal  
 MICHAEL L. DOUGLASS  
 19138  
 PROFESSIONAL ENGINEER

**MiGre**  
 Engineers LLC

780 FLORIDA CENTRAL PARKWAY  
 SUITE 224  
 LONGWOOD, FL 32750  
 PH: 407.336.7999  
 PROJECT #: 18025

Lyric at Norton Commons  
 Prospect, Kentucky

Bristol Development Group  
 381 Mallory Station Rd, Suite 204  
 Franklin, TN 37067

**charlan • brock**  
 associates

architects • planners  
 1770 fennell street  
 maitland florida 32751-7208  
 407.660.8900 • 407.875.5948  
 www.cbaarchitects.com

PARTIAL BUILDING

PLAN G - 3RD FLOOR

ELECTRICAL

PLAN

date: 06-04-2019  
 job no: 3789.16  
 drawn by: MLD  
 reviewed by: MLD  
 file: 18025-E-BLDG  
 issue history:

**E1.13G**

charlan • brock associates, Inc. hereby reserves its copyright in these plans, specifications and other documents. These plans, specifications and other documents are not to be reproduced, changed or copied in any form or manner whatsoever, nor are they to be assigned to any third party, without first obtaining the express written permission from C.B.A., Inc. All dimensions and notes are in feet and inches unless otherwise specified. The plans and specifications comply with the applicable minimum building codes and the applicable regulatory jurisdiction.