

JOB NO. L1907

NORWOOD ARCHITECTS
 807 1016051511 N.W.
 ATLANTA, GEORGIA 30318
 ph. 478-921-0302 fax. 478-921-0301 www.norwoodarchitects.com

HUDDLE HOUSE
 EVO 2000 RESTAURANT
 2029 HWY 78 E JASPER, AL
 WALKER CO. 35501

GENERAL NOTES


- UNLESS NOTED OTHERWISE, DIMENSIONS ARE FROM FACE FRAMING, EXTERIOR FRAMING IS 2x6
- SEE SHT. A003 FOR FINISH SCHEDULES
- SEE A700 SERIES DRAWINGS FOR EQUIPMENT, EQUIPMENT LOCATIONS & SCHEDULE
- SEE SHT. A103 FOR APPROX. LOCATION OF GRAPHICS & DECOR; SECURELY ANCHOR TO WALL FRAMING OR PROVIDE ADEQUATE BLOCKING IN WALL; CONFIRM W/ VENDOR FOR BLOCK RECOMMENDATIONS PRIOR TO INSTALLATION
- PLUMBING FIXTURES, FAUCETS & ACCESSORIES TO BE ADA COMPLIANT
- G.C. TO PROVIDE PLYWOOD SHEET BLOCKING AT FULL HEIGHT PARTITIONS FOR ALL WALL MOUNTED EQUIPMENT & FIXTURES, DECOR & ACCESSORIES, U.N.O.C. TO COORDINATE W/ VENDORS & SUPPLIERS, CUT SHEETS & INSTALLATION RECOMMENDATIONS PRIOR TO CONSTRUCTION OF WALL FINISH; PLYWOOD TO EXTEND FROM 2'-0" AFF. ABOVE CEILING; G.C. TO PROVIDE NON-COMBUSTIBLE MITL. BLOCKING ON COOLING B.C. WALL
- SEE SHT. A402 FOR LOW WALL PARTITION FRAMING AND DETAIL

LEGEND


- 2x6 STUD WALL
- 2x4 STUD WALL
- 8" or 10" SMOOTH CMU ON SLAB
- LOW HEIGHT WALL
- COOLER WALLS
- PARTITION TYPE, SEE A100
- DOOR NUMBER, SEE A800
- WINDOW TAG, SEE A800

KEY NOTES

- HUDDLE HOUSE TOWER SIGNAGE
- HUDDLE HOUSE BUILDING CHANNEL LETTERS ON RACEWAY (TYP. OF 2)
- NOT USED
- NOT USED
- PRE-FABRICATED SERVICE CANNOPY
- DOWNSPOUTS W/ SPLASH BLOCK (TYP. OF 2); PER SITE CONDITIONS
- DOWNSPOUTS W/ HEEL PROOF GRATE (TYP. OF 2) PER SITE CONDITIONS
- WALK-IN CONCRETE SLAB
- HOSE BIBB
- CO2 TANK
- GAS METER
- ELECTRICAL METER
- KNOX BOX; VERIFY LOCATION W/ LOCAL AUTHORITY
- BREAKFAST, LUNCH, & DINNER ENTRY SIGNAGE
- RECESSED ELECTRICAL PANELS
- 24"x24" PLYWD. TELEPHONE BOARD; CENTERLINE MOUNTED AT 48" AFF.
- WATER RISER
- MOP SINK; SEE PLUMBING DWGS.
- WATER HEATER ON PLATFORM; SEE PLUMBING DWGS; RE: DTL. 18/A402
- MANAGER'S DESK W/ LOCKABLE CABINETS; RE: DTL. 17/A402
- FLOOR TO CEILING QUILTED STAINLESS STEEL O/ PLYWD. O/ MITL. FRAMING
- LADDER TO ROOF
- DOUBLE PASS-THRU SHELF ON 48" AFF. LOW WALL; RE: 8/A402
- NOT USED
- LOW WALL, TYP. RE: DTL. 9/A402
- STEEL POST WITHIN LOW WALL; SEE STRUCTURAL FOR QUANTITY, LOCATIONS, & DETAILS
- LOW WALL W/CASHER COUNTER; RE: DTL. 7/A402
- STEEL COLUMN; RE: STRUCT. PLANS

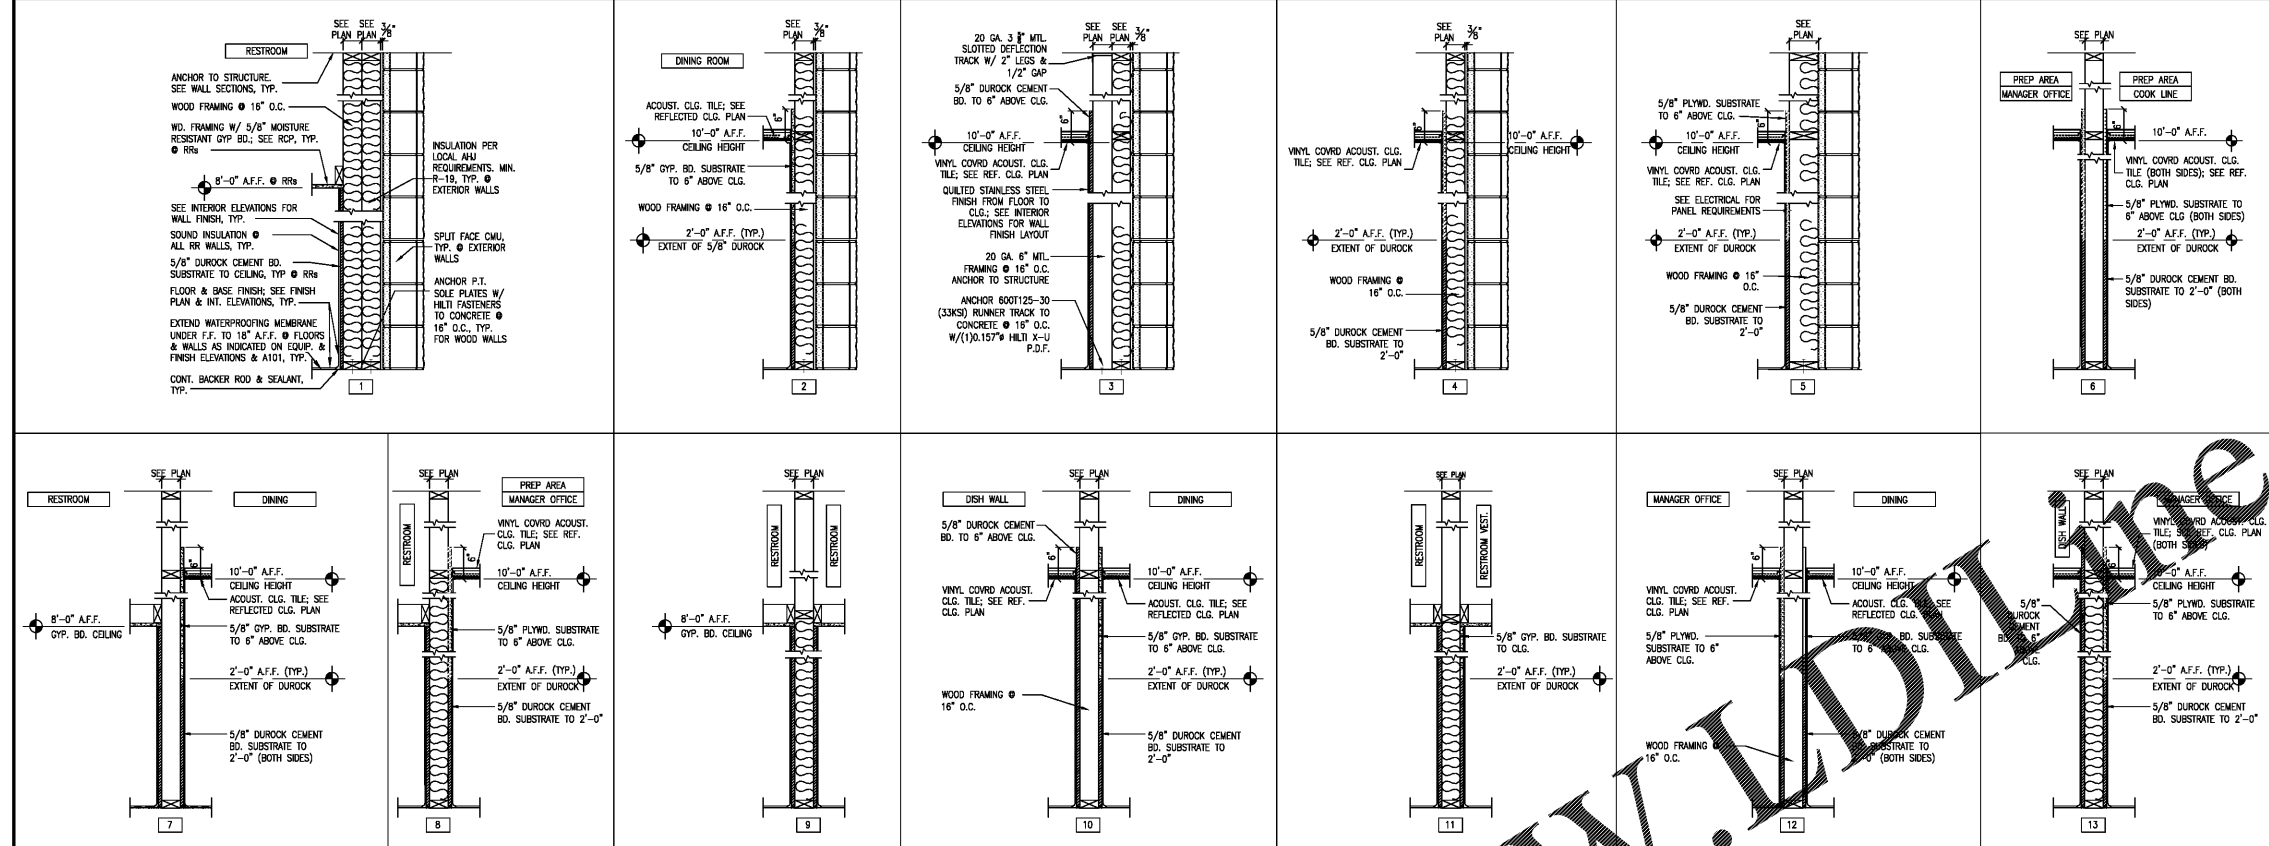

2 PARTITION SCHEDULE SEE WALL TYPE [1] FOR TYPICAL PARTITION WALL NOTES
 SCALE: 3/4"=1'-0"

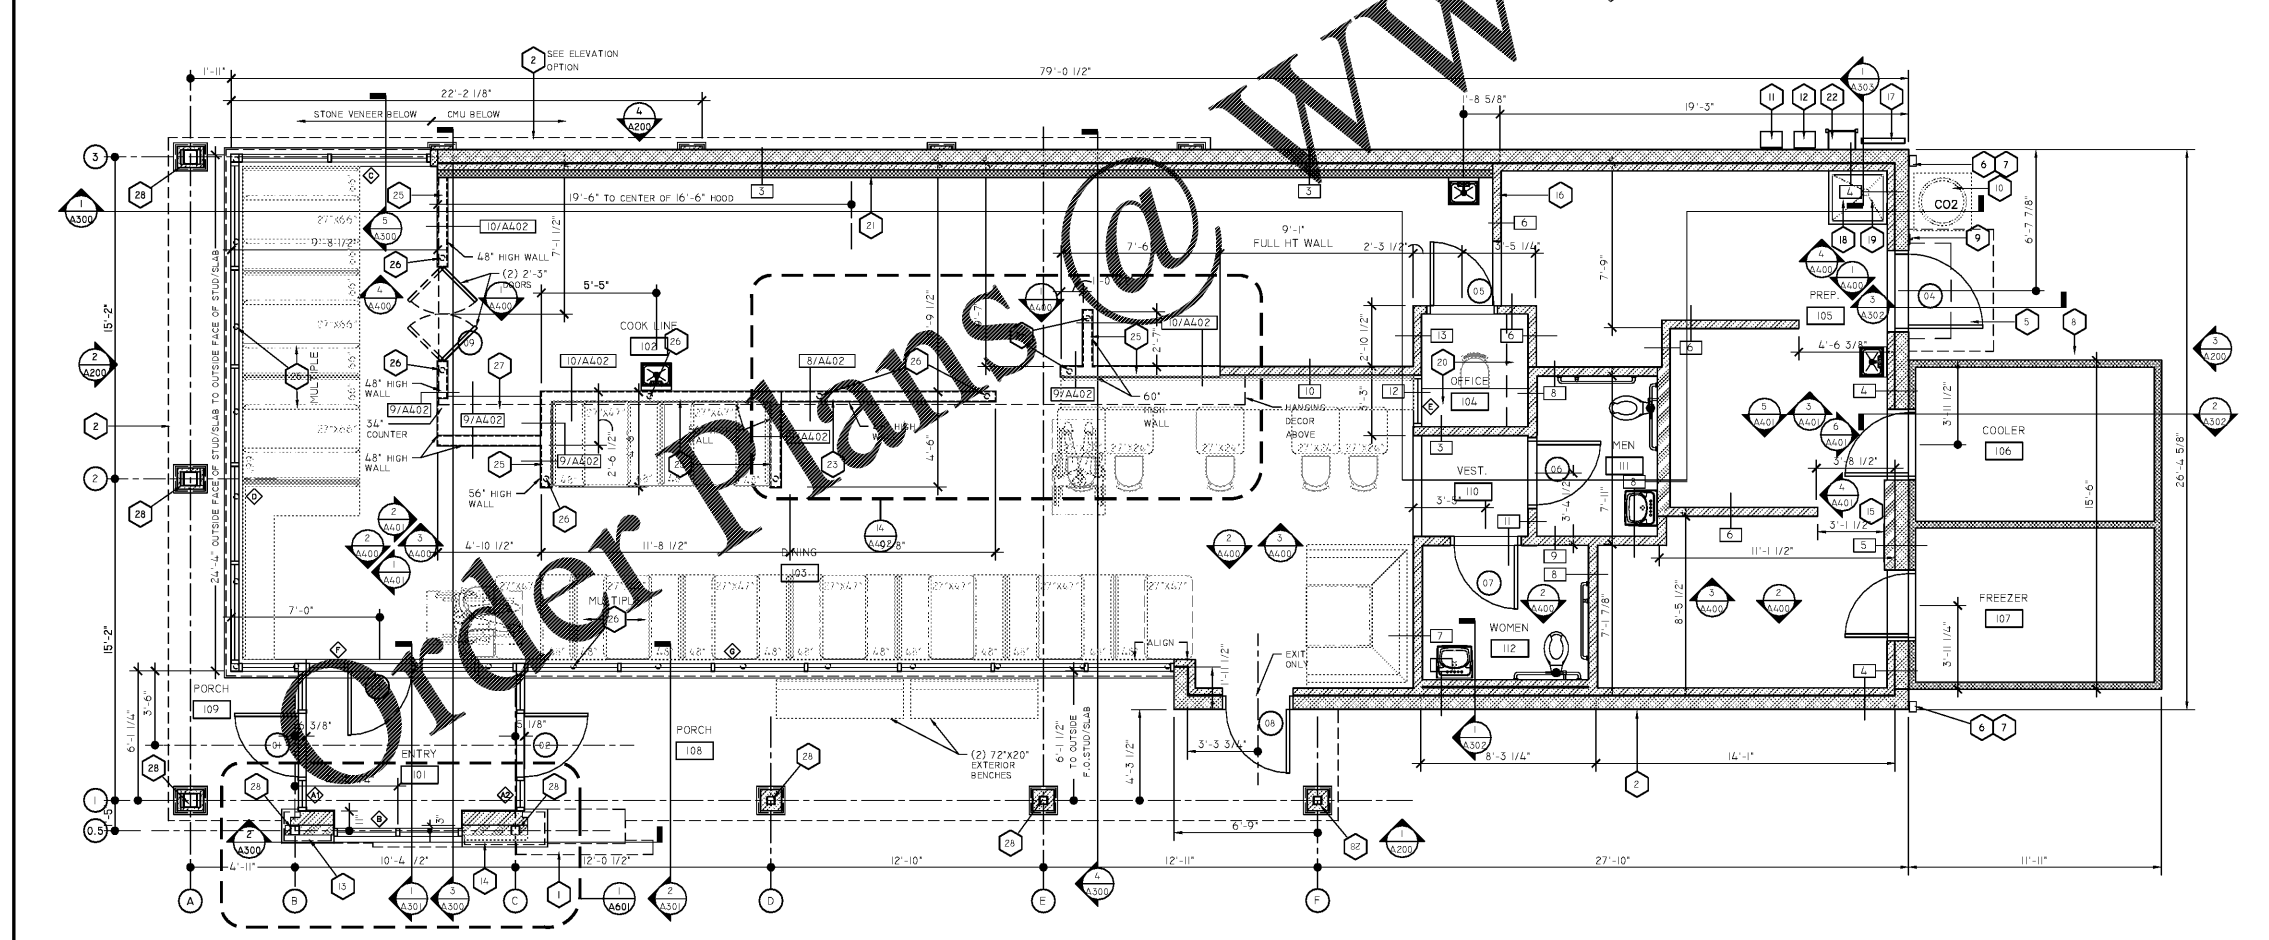

1 DIMENSION PLAN
 SCALE: 1/4"=1'-0"

NO.	ISSUE DATE
	PERMIT SET 07/12/2019

DRAWING NUMBER
**DIMENSIONED
 & NOTED PLAN**

A100