

JOB NO. L1907

NORWOOD ARCHITECTS
607 I. O. R. I. G. E. S. I. N. W.
A. T. L. A. N. T. A., G. E. O. R. G. I. A. 30318
P. 678-921-0302 FAX 678-921-0301 www.norwoodarchitects.com

HUDDLE HOUSE
EVO 2000 RESTAURANT
2029 HWY 78 E JASPER, AL
WALKER CO. 35501

NO. ISSUE DATE
PERMIT SET
07/12/2019


DRAWING NUMBER
ENLRGD RESTRM
PLAN, ELEV,
& MISC. DETAILS

A402
ISSUED FOR CONSTRUCTION


GENERAL NOTES

- ALL DIMENSIONS ARE FROM FINISH FACE TO FINISH FACE, U.N.O.
- SEE SHT. A100 FOR PARTITION TYPES
- SEE SHT. A402 FOR TOILET ROOM ACCESSORIES
- SEE SHT. A104 FOR LIGHT FIXTURE LOCATIONS; SEE ELECTRICAL FOR FIXTURE TYPE & REQUIREMENTS
- SEE SHT. A103 FOR DECOR PACKAGE & GRAPHIC WALL COVERING LOCATIONS
- SEE PLUMBING DRAWINGS FOR PLUMBING FIXTURE SPECIFICATIONS
- ALL PLUMBING FIXTURES ARE PROVIDED BY G.C. U.N.O.
- ALL PLUMBING FIXTURES, FAUCETS & ACCESSORIES TO BE ADA COMPLIANT
- ALL EXPOSED PIPING UNDER LAVATORIES TO BE INSULATED TO PROTECT CONTACT; THERE SHALL BE NO SHARP OR ABRASIVE SURFACES UNDER LAVATORIES
- G.C. TO PROVIDE PLYWOOD SHEET BLOCKING AT FULL HEIGHT PARTITIONS FOR ALL WALL MOUNTED EQUIPMENT & FIXTURES, DECOR & ACCESSORIES, U.N.O.; G.C. TO COORDINATE W/ VENDORS & SUPPLIERS, CUT SHEETS & INSTALLATION RECOMMENDATIONS PRIOR TO CONSTRUCTION OF WALL FINISH PLYWOOD TO EXTEND FROM 2'-0" A.F.F. TO 6" ABOVE CEILING


SYMBOL	DESCRIPTION
(AT)	TRASH CAN (NOT SHOWN ON PLAN FOR CLARITY); RUBBERMAD (DC), SLIM JIM GRAY, 12x30 W/ SWING TOP
(AT)	PAPER TOWEL DISPENSER
(AT)	WALL MOUNTED SOAP DISPENSER (36" MAXIMUM HEIGHT)
(M)	MIRROR (BOTTOM OF REFLECTIVE SURFACE AT 40" MAXIMUM HEIGHT) STAINLESS STEEL CHANNEL FRAME MIRROR W/ THEFT RESISTANT SCREWS; BOBRICK, #B-16S-1830
(AT)	TOILET PAPER HOLDER
(AT)	SANITARY NAPKIN DISPOSAL
(AT)	36" x 1-1/4" x 1-1/2" STAINLESS STEEL GRAB BAR, #B-6006 (SURFACE MOUNTED); MOUNTED 1'-1" FROM FINISHED WALL & 34-1/2" A.F.F. TO CENTERLINE; SEE INTERIOR ELEVATIONS
(AT)	4" x 4" x 1-1/2" STAINLESS STEEL GRAB BAR, #B-6006 (SURFACE MOUNTED); MOUNTED 1'-1/2" FROM FINISHED WALL & 34-1/2" A.F.F. TO CENTERLINE; SEE INTERIOR ELEVATIONS
(AT)	KOALA VERTICAL STATION MODEL #K8101-00, SEE 15/A402 * SUPPLIED BY EQUIP. VENDOR, INSTALLED BY G.C.
(AT)	COAT HOOK, TO BE MOUNTED ON INSIDE OF EACH RESTROOM STALL DOOR @ 48" A.F.F. MAX.; BOBRICK #B-6717
(PT)	SOLID PHENOLIC PARTITIONS ACCEPTABLE MANUFACTURERS AND MODELS: A. GENERAL PARTITIONS MANUFACTURING CORPORATION-SERIES 30 (FLOOR SUPPORTED) B. BOBRICK DURALINE SERIES-1081 (FLOOR SUPPORTED) C. MANUFACTURERS OF EQUIVALENT PRODUCTS SUBMITTED AND APPROVED BY OWNER COLOR: ALMOND

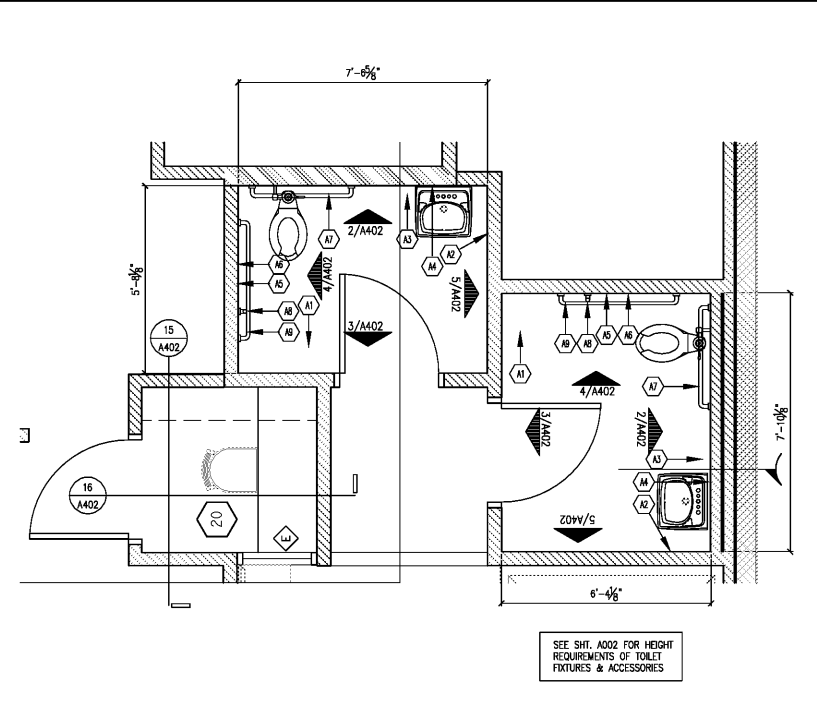


1 ENLARGED RESTROOM PLAN
SCALE: 3/8"=1'-0"

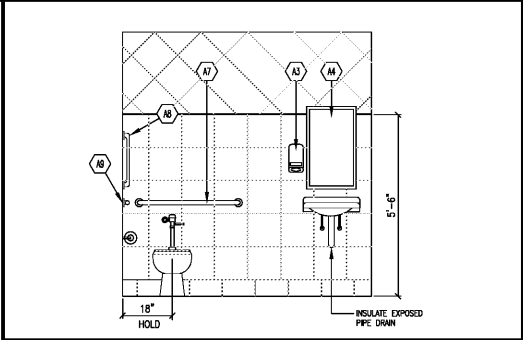


2 INTERIOR ELEVATION
SCALE: 3/8"=1'-0"

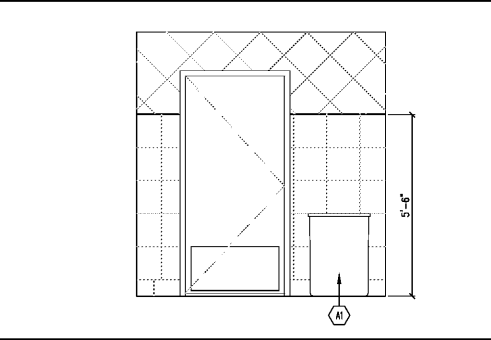


3 INTERIOR ELEVATION
SCALE: 3/8"=1'-0"

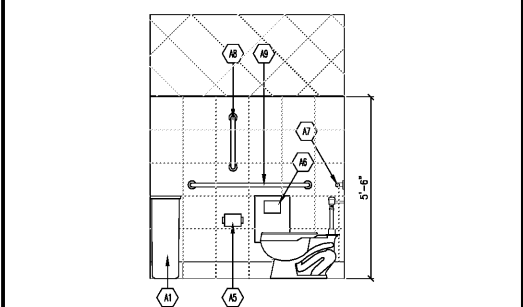


4 INTERIOR ELEVATION
SCALE: 3/8"=1'-0"

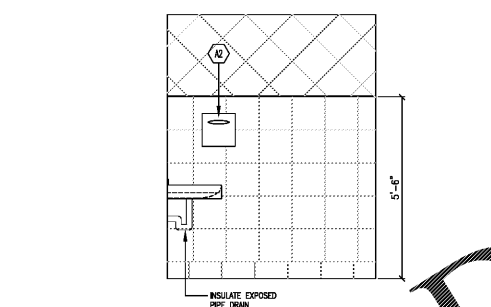


5 INTERIOR ELEVATION
SCALE: 3/8"=1'-0"

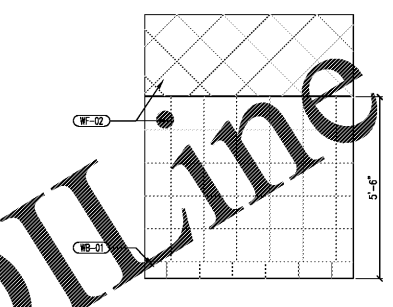


6 TYP. WALL TILE RESTROOM WALL
SCALE: 3/8"=1'-0"

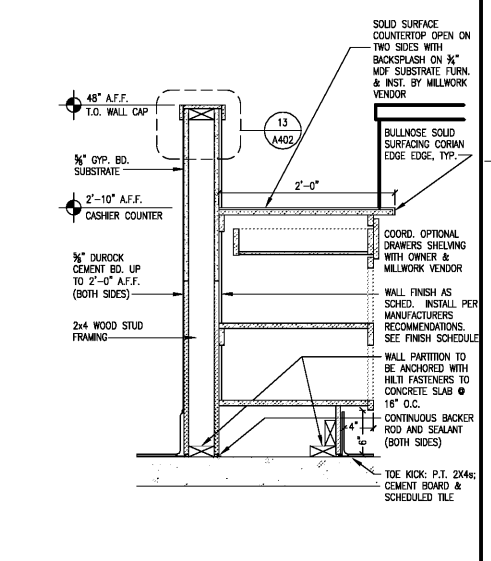


7 CASHIER COUNTER
SCALE: 3/8"=1'-0"

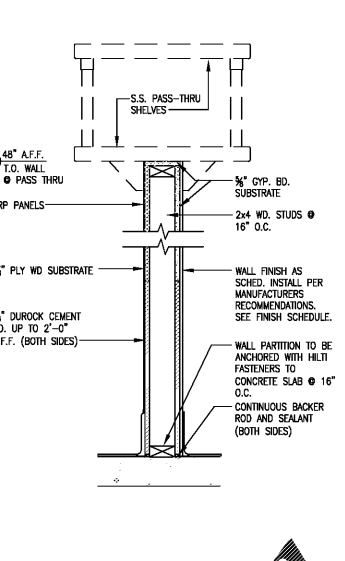


8 LOW WALL SECT. @ PASS-THRU
SCALE: 1"=1'-0"

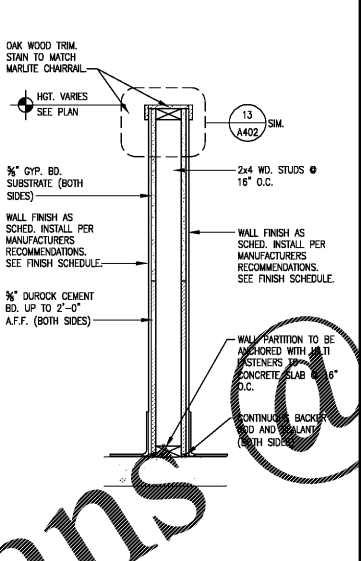


9 LOW WALL SECTION
SCALE: 1"=1'-0"

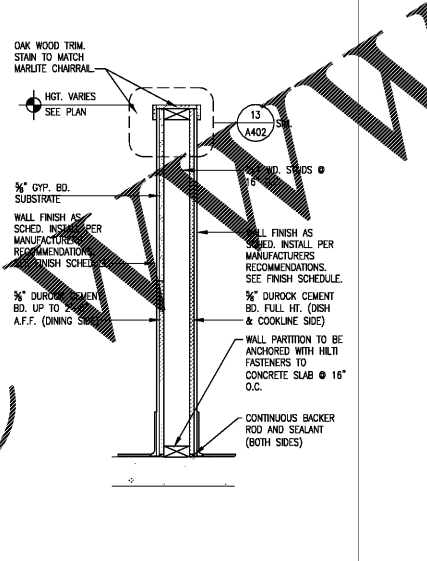


10 KITCH/DINING LOW WALL
SCALE: 1"=1'-0"

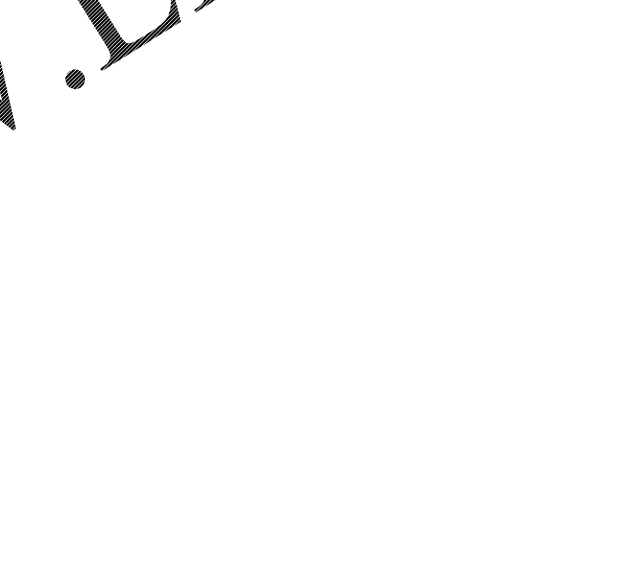


11 NOT USED
SCALE: 3/8"=1'-0"

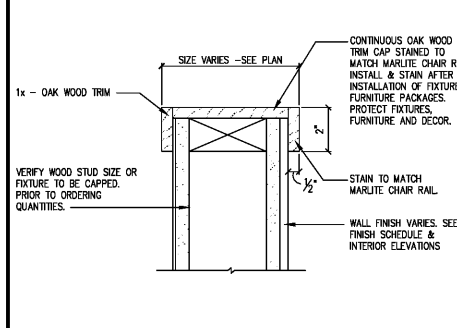


13 WALL TRIM CAP
SCALE: 3/8"=1'-0"

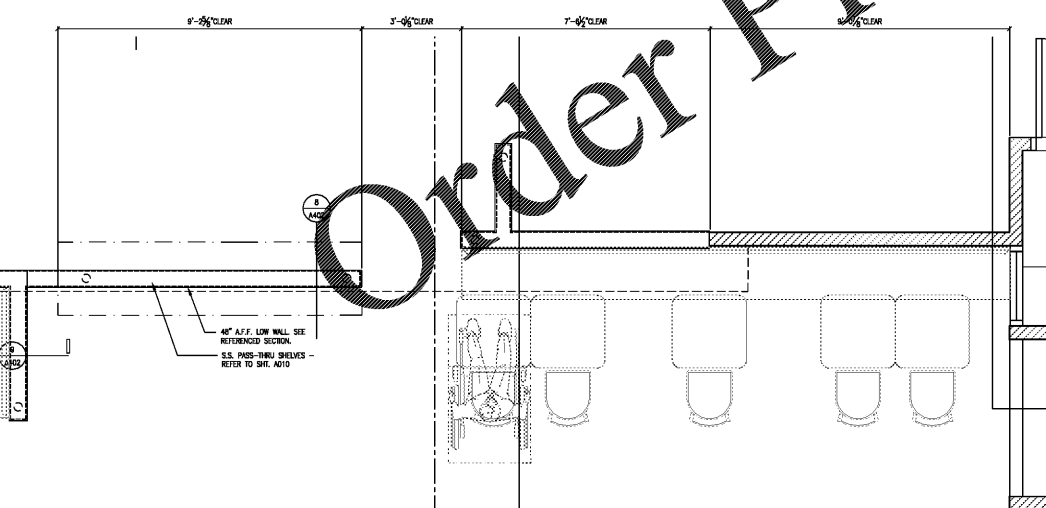


14 LOW WALL @ PASS-THRU DINING COUNTER
SCALE: 1/2"=1'-0"

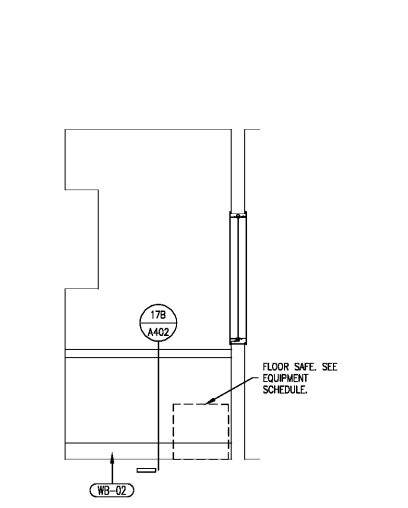


15 MANAGER'S OFFICE SECTION
SCALE: 3/8"=1'-0"

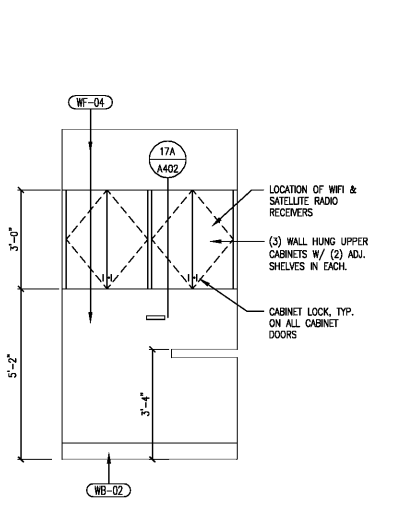

16 MANAGER'S OFFICE SECTION
SCALE: 3/8"=1'-0"

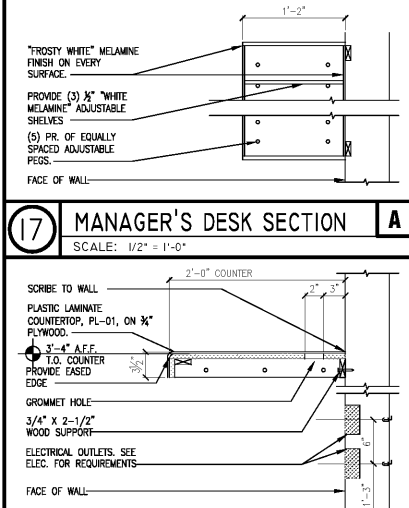

17 MANAGER'S DESK SECTION
SCALE: 1/2"=1'-0"

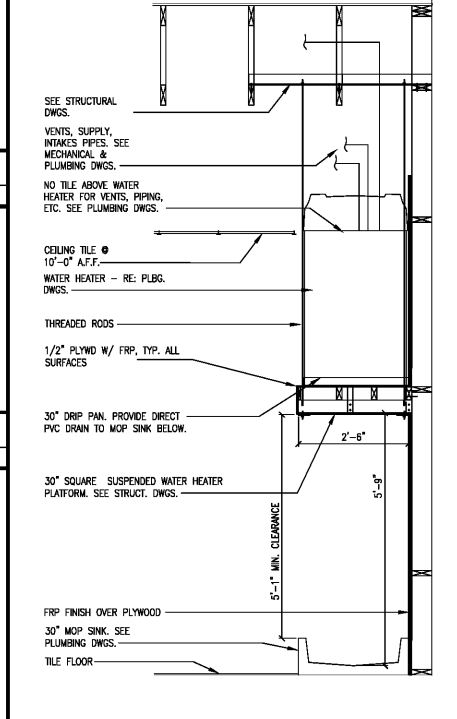

18 WATER HEATER DETAIL
SCALE: 1/2"=1'-0"

Order Plans @
www.ljonline.com