


NOTE: LAND DISTURBANCE FOR THIS PERMIT LOCATED WITHIN THE STATE R.O.W. IS 9,620 SF OR 0.22 ACRES.

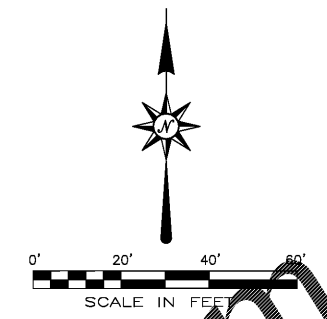

| NO. | REVISIONS DESCRIPTION | DATE |
|-----|-----------------------|------|
|     |                       |      |
|     |                       |      |

QUARTER - SECTION  
NORTHWEST QUARTER

TOWNSHIP 14 SOUTH  
RANGE 7 WEST

SECTION 11

**TITLE ALDOT GRADING AND DRAINAGE PLAN**

**HUDDLE HOUSE**  
U.S. HWY 78, JASPER, AL

**HUDDLE HOUSE**  
SANDY SPRINGS, GEORGIA

DWN. BY: [ ] SCALE: 1" = 20'  
CHK. BY: [ ] FIELD SURVEY DATE: 10/18/18  
CHIEF: [ ] DWG. NAME: COORDINATE FILE

**GONZALEZ - STRENGTH & ASSOCIATES, INC.**  
CIVIL ENGINEERING, LAND SURVEYING, PLANNING, TRAFFIC & TRANSPORTATION


2176 PARKWAY LAKE DRIVE  
MARIETTA, GA 30067  
PHONE: (770) 842-3436  
FAX: (770) 842-3033  
www.Gonzalez-Strength.com

© Copyright 2006

FOR PLAN REVIEW ONLY  
NOT FOR CONSTRUCTION  
JUNE 14 2019

DWG. NO.  
**H3 - R0**

PROJECT  
**19-0256**

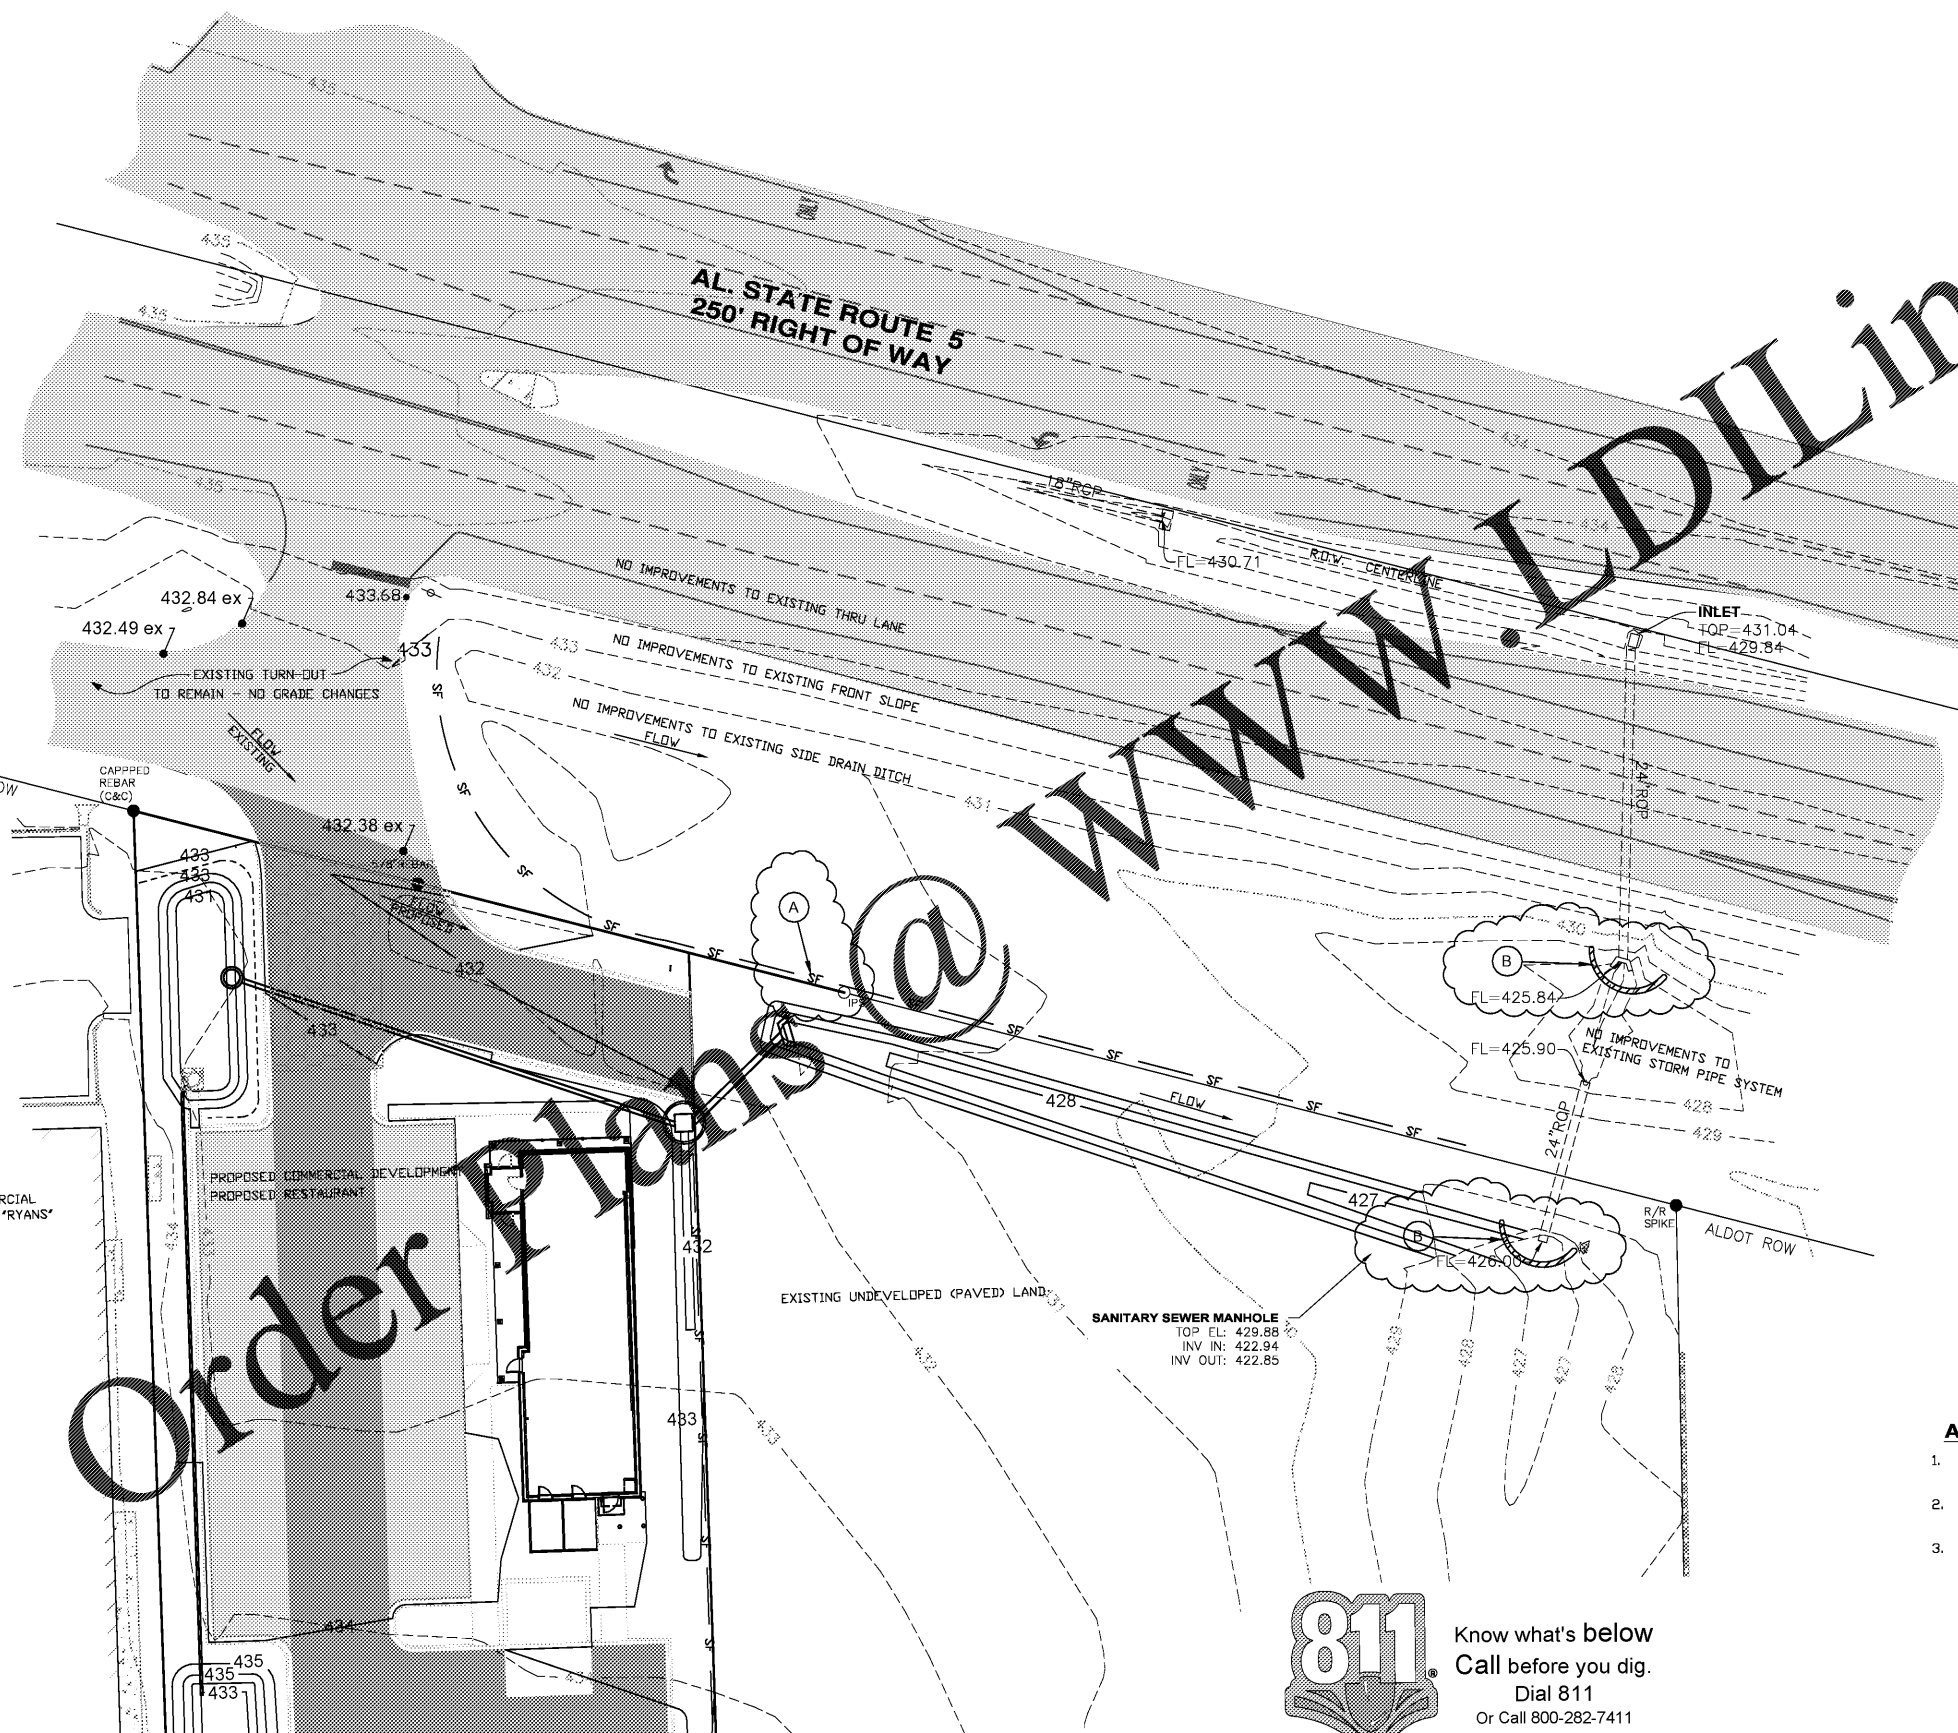

- (A) SILT FENCE REQUIRED. SEE DETAIL
- (B) 12" STRAW WATTLE REQUIRED.

**AL.D.O.T. GRADING NOTES**

1. PRIOR TO BEGINNING ANY WORK WITHIN THE RIGHT OF WAY, ALL EROSION CONTROL DEVICES SHALL BE INSTALLED AND INSPECTED BY THE ENGINEER OF RECORD.
2. PRIOR TO BEGINNING ANY WORK WITHIN THE RIGHT OF WAY THE CONTRACTOR SHALL PROVIDE 72 HOUR NOTICE TO AL.D.O.T. AND SCHEDULE A PRE CONSTRUCTION MEETING TO COORDINATE THE WORK.
3. ALL DISTURBED AREAS ON ALDOT R.O.W. NOT TO RECEIVE PAVING SHALL BE STABILIZED WITH SOLID SOD.

**811** Know what's below  
Call before you dig.  
Dial 811  
Or Call 800-282-7411

**DRAINAGE FROM THIS SITE WILL NOT BE DIRECTED ONTO STATE RIGHT OF WAY.**

N:\2019 Projects\Huddle House\19-0256\_Huddle House.dwg AL\Engineering\Construction Documents\19-0256-C.dwg Jun 26, 2019 - 7:33 am

Order Plans @ www.IDIline.com