

**5TH FLOOR PLAN NOTES**


- A. THE CONTRACTOR SHALL VERIFY ALL EXISTING CONDITIONS INCLUDING DIMENSIONS OF INSTALLED CONSTRUCTION PRIOR TO COMMENCING WITH THE WORK. IN THE EVENT THAT ANY DISCREPANCIES BETWEEN THE INDICATED WORK AND EXISTING CONDITIONS ARE DISCOVERED, THE CONTRACTOR SHALL NOTIFY THE COR FOR INTERPRETATION AND DIRECTION PRIOR TO PROCEEDING WITH THE WORK.
- B. CONTRACTOR SHALL MAINTAIN ALL FIRE-RATED ASSEMBLIES WITHIN THE PROJECT AREA DURING PERFORMANCE OF THE WORK.
- C. ALIGN NEW WALLS WITH EXISTING TO REMAIN WHERE NOT OTHERWISE DIMENSIONED.
- D. DIMENSIONS TYPICAL AMONG COMMON INPATIENT ROOMS BY TYPE.
- E. ALL WALLS SHALL BE G4 UNLESS NOTED OTHERWISE.
- F. ALL EXISTING CMU CONCRETE WALLS TO BE FURRED AS REQUIRED (ALL TYPICAL).

**5TH FLOOR PLAN KEYNOTES**


- FLOOR PLAN KEY NOTES**  
(ALL NOTES NOT USED ON ALL SHEETS)
- 1 ALIGN FRAMING AND FINISH WORK TO ALIGN WITH FINISH COLUMN ENCLOSURE TYPICAL.
  - 2 LOCKING LOCKERS. SEE SPECIFICATIONS.
  - 3 MTL FURRING, GYP BD AND PAINT FINISH AROUND EXIST MAIN FACILITY MED GAS LINES. DIMENSIONS OF OVERALL CHASE TO BE KEPT TO AN ABSOLUTE MINIMUM.
  - 4 REMOVE AND REPLACE EXISTING EXPANSION JOINT AND COVERS.

**5TH FLOOR PLAN LEGEND**

- S — SMOKE PARTITION (SMOKE-TIGHT)
- 1HR FIRE BARRIERS
- 2HR FIRE-SMOKE BARRIERS
- EXISTING 2 HR FIRE BARRIERS
- EXTENTS OF HANDRAILS/CRASHRAILS. SEE DETAIL 3/503
- MATCH LINE
- # WINDOW - SEE A601
- NOT IN CONTRACT AREAS (NIC) EXCEPT AS REQUIRED FOR UTILITY ACCESS. REPAIR TO MATCH EXISTING.

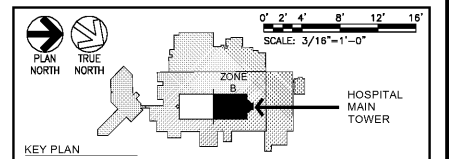

1 FIFTH FLOOR ENLARGED PLAN - ZONE B  
A402 3/16" = 1'-0"

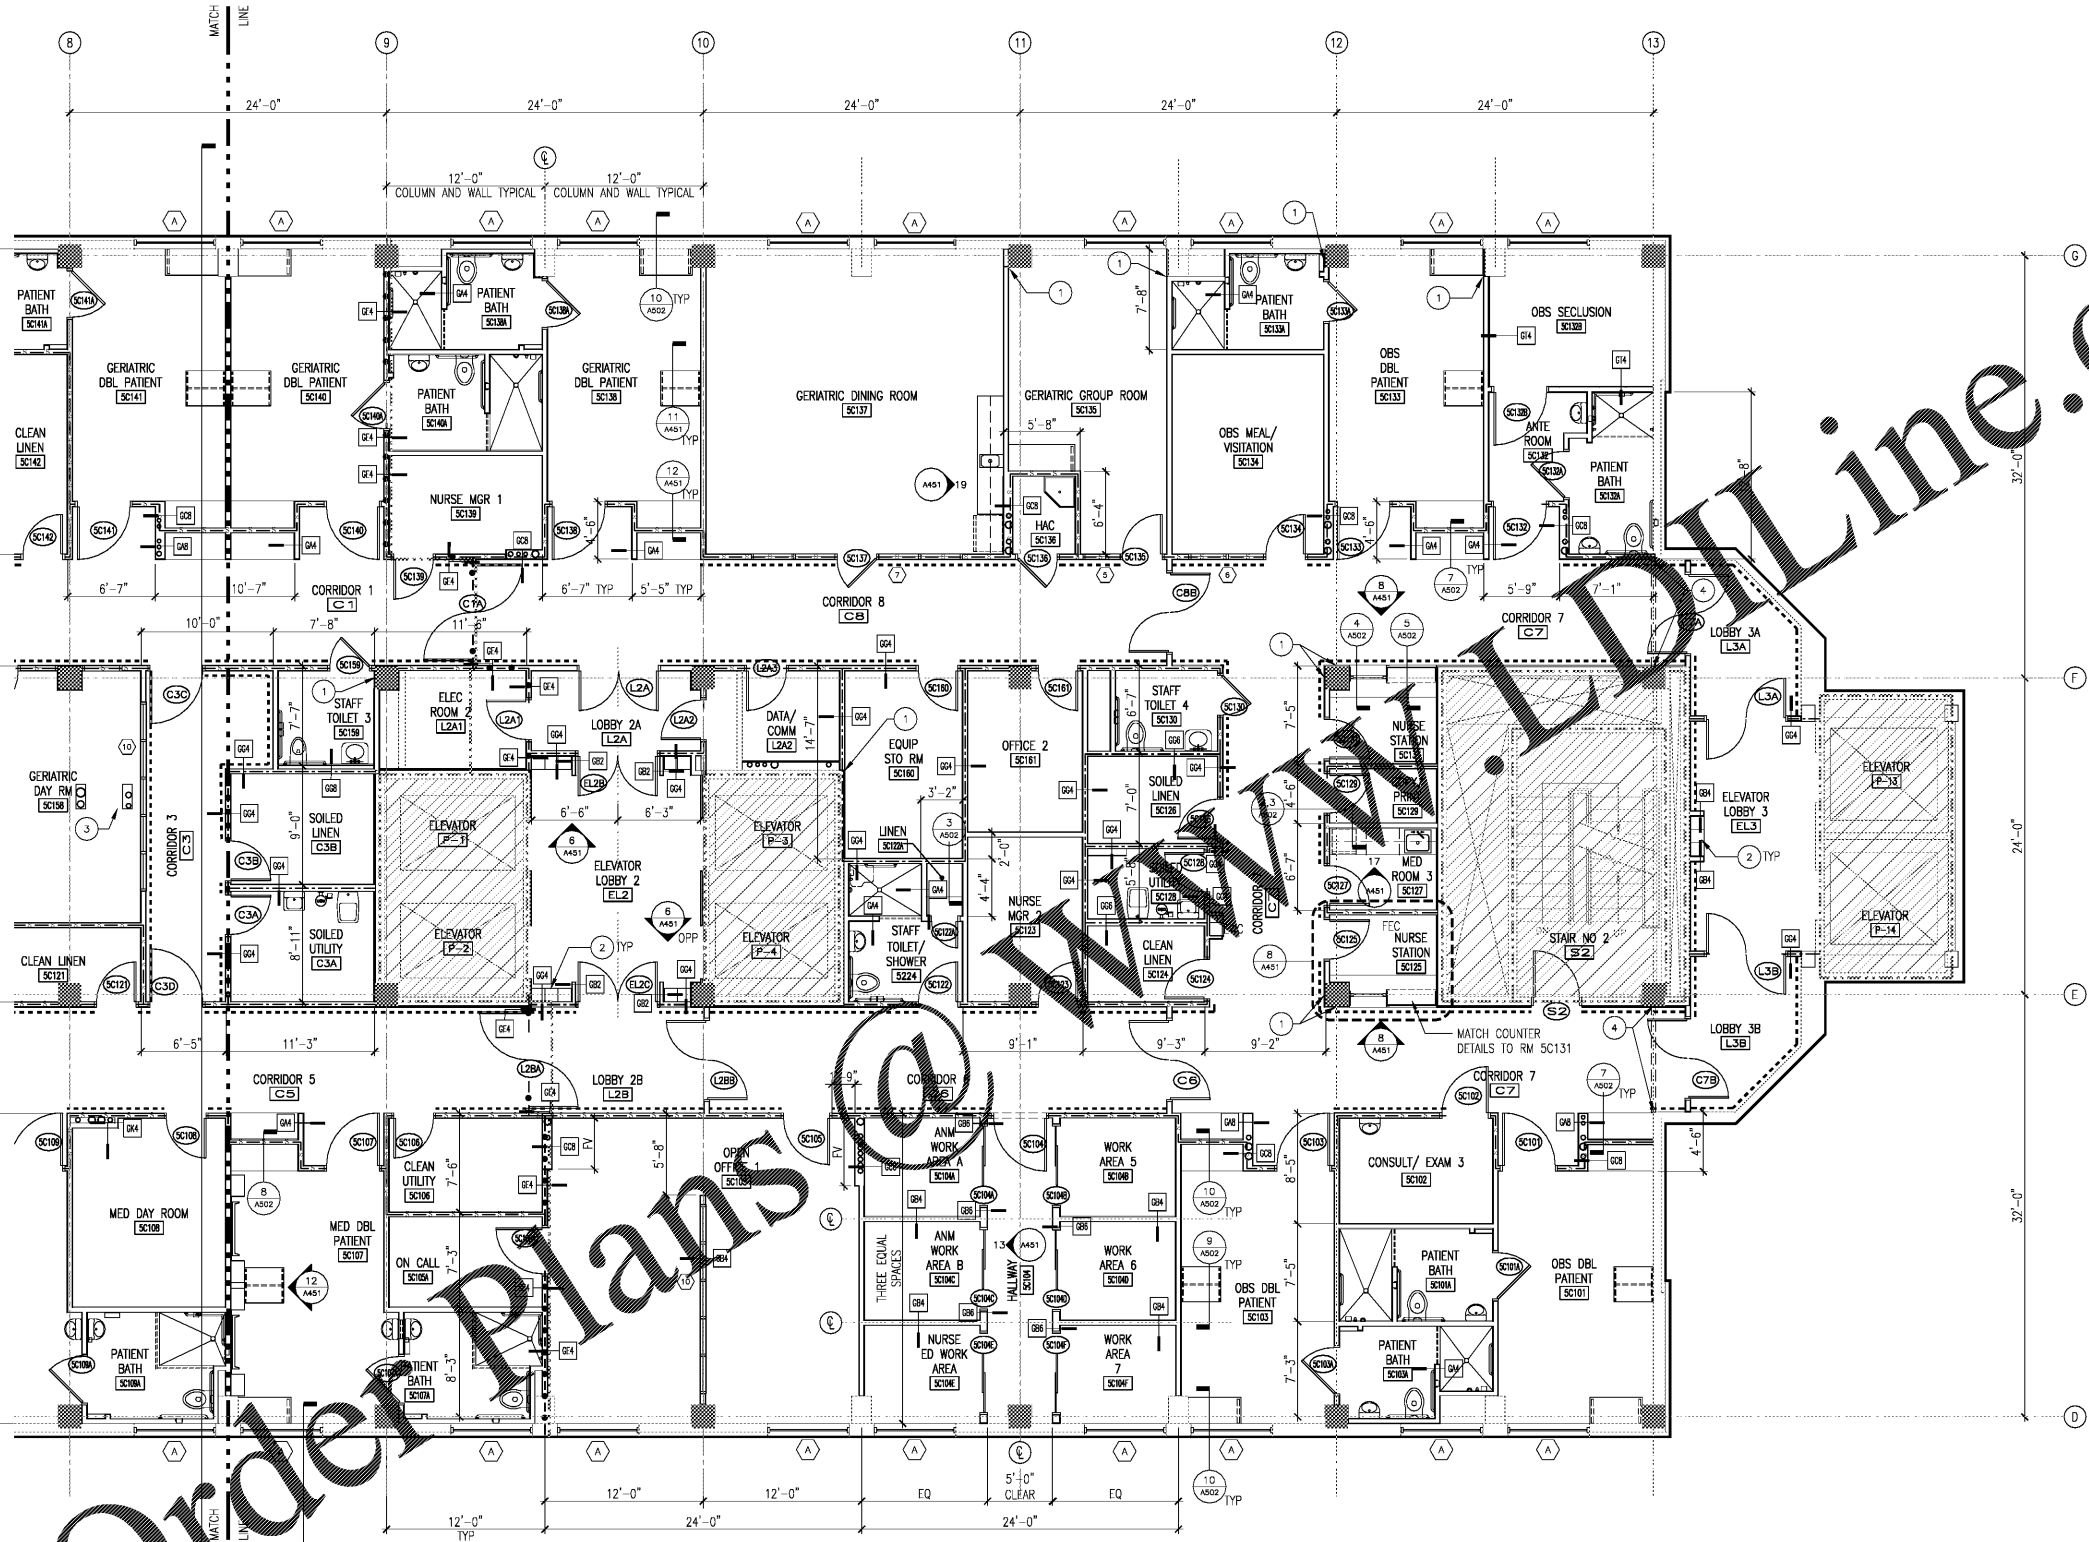

Order Plans @ [www.pdfline.com](http://www.pdfline.com)


Revisions:	Date:

CONSULTANT

ARCHITECT/ENGINEER OF RECORD

**TOLAND MIZELL MOLNAR**

590 MEANS STREET NW  
STE. 200  
ATLANTA, GA 30316

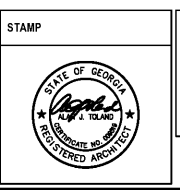

Office of Construction and Facilities Management

VA U.S. Department of Veterans Affairs

Drawing Title

**FIFTH FLOOR ENLARGED PLAN - ZONE B**

Approved: Project Director

Phase

**FINAL SUBMITTAL**

**FULLY SPRINKLERED**

Project Title	Project Number
RENOVATE GERIATRIC-MED-PSYCH INPATIENT 5TH FLOOR	508-17-101
Location	Building Number
Atlanta VA Medical Center - Atlanta, Ga.	Bldg C: Main Tower
Issue Date	Checked
06-07-2019	AJT
Drawn	Drawn
DB/MCC	DB/MCC
Drawing Number	
A402	