


GENERAL NOTES


- A. PRIOR TO PERFORMING ANY WORK OR PURCHASING ANY MATERIAL, THE CONTRACTOR SHALL VERIFY LOCATION OF EXISTING PLUMBING PIPING.
 - B. REMOVE ALL EXISTING PLUMBING FIXTURES, TRIM, AND ALL ASSOCIATED PIPING BACK TO LIMITS OF DEMOLITION.
 - C. DEMOLITION SHALL INCLUDE PIPING, VALVES, FITTINGS, PIPE SUPPORTS, AND HANGERS OF PIPING BEING REMOVED.
 - D. ABANDONED OR UNUSED PIPING, FITTINGS, SUPPORTS, AND HANGERS ABOVE CEILING SHALL BE REMOVED.
 - E. CONTRACTOR SHALL RESTORE ALL PENETRATIONS, HOLES, VOIDS, HOLLOW, DEPRESSIONS, DIPS, DENTS, INDENTS, CAVITIES, PITS, TROUGHS, DIMPLES, CLEFTS, NOTCHES, GROOVES, IMPRESSIONS, IMPRINTS, RECESSES, BAYS, INLETS, AND ANY COVES IN FLOOR AND CEILING WHICH ARE DISCOVERED DURING DEMOLITION BACK TO THE ORIGINAL BASE MATERIAL OR BETTER COMPLYING WITH WATER TIGHT AND/OR FIRE RESISTANT CONDITIONS. REFER TO ARCHITECTURAL DRAWINGS FOR ADDITIONAL INFORMATION ON THE FLOOR AND CEILING REPAIR.
- REFER TO PHASING SCHEDULE BY ARCHITECTURE.

DEMOLITION KEY NOTES

- 1. EXISTING PLUMBING AND/OR RISER TO REMAIN.
- 2. EXISTING DOMESTIC COLD WATER PIPING SERVING 5TH FLOOR TO BE CUT AND REMOVED ABOVE 4TH FLOOR CEILING AT APPROXIMATED POINT INDICATED. DOMESTIC COLD WATER RISER SERVING 4TH FLOOR FIXTURES TO REMAIN.
- 3. EXISTING DOMESTIC HOT WATER PIPING SERVING 5TH FLOOR TO BE CUT AND REMOVED ABOVE 4TH FLOOR CEILING AT APPROXIMATE POINT INDICATED. DOMESTIC HOT WATER RISER SERVING 4TH FLOOR FIXTURES TO REMAIN.
- 4. EXISTING DOMESTIC WATER RISER TO REMAIN. EXISTING DOMESTIC WATER PIPING SERVING 4TH FLOOR FIXTURES TO REMAIN.
- 5. EXISTING DOMESTIC WATER PIPING IN HATCHED AREA TO BE REMOVED.
- 6. EXISTING DOMESTIC WATER PIPING TO REMAIN.
- 7. EXISTING DOMESTIC WATER RISER TO BE CUT ABOVE THE 4TH FLOOR CEILING AND REMOVED BACK TO LIMITS OF DEMOLITION IN 5TH FLOOR CEILING. DOMESTIC WATER RISER SERVING FLOORS BELOW TO REMAIN.

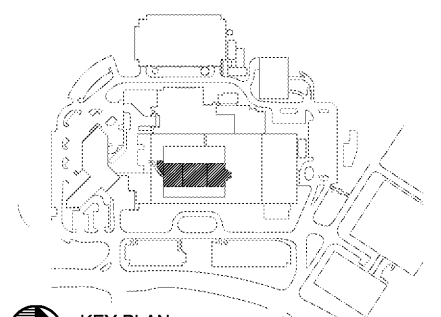

KEY PLAN
SCALE: NONE

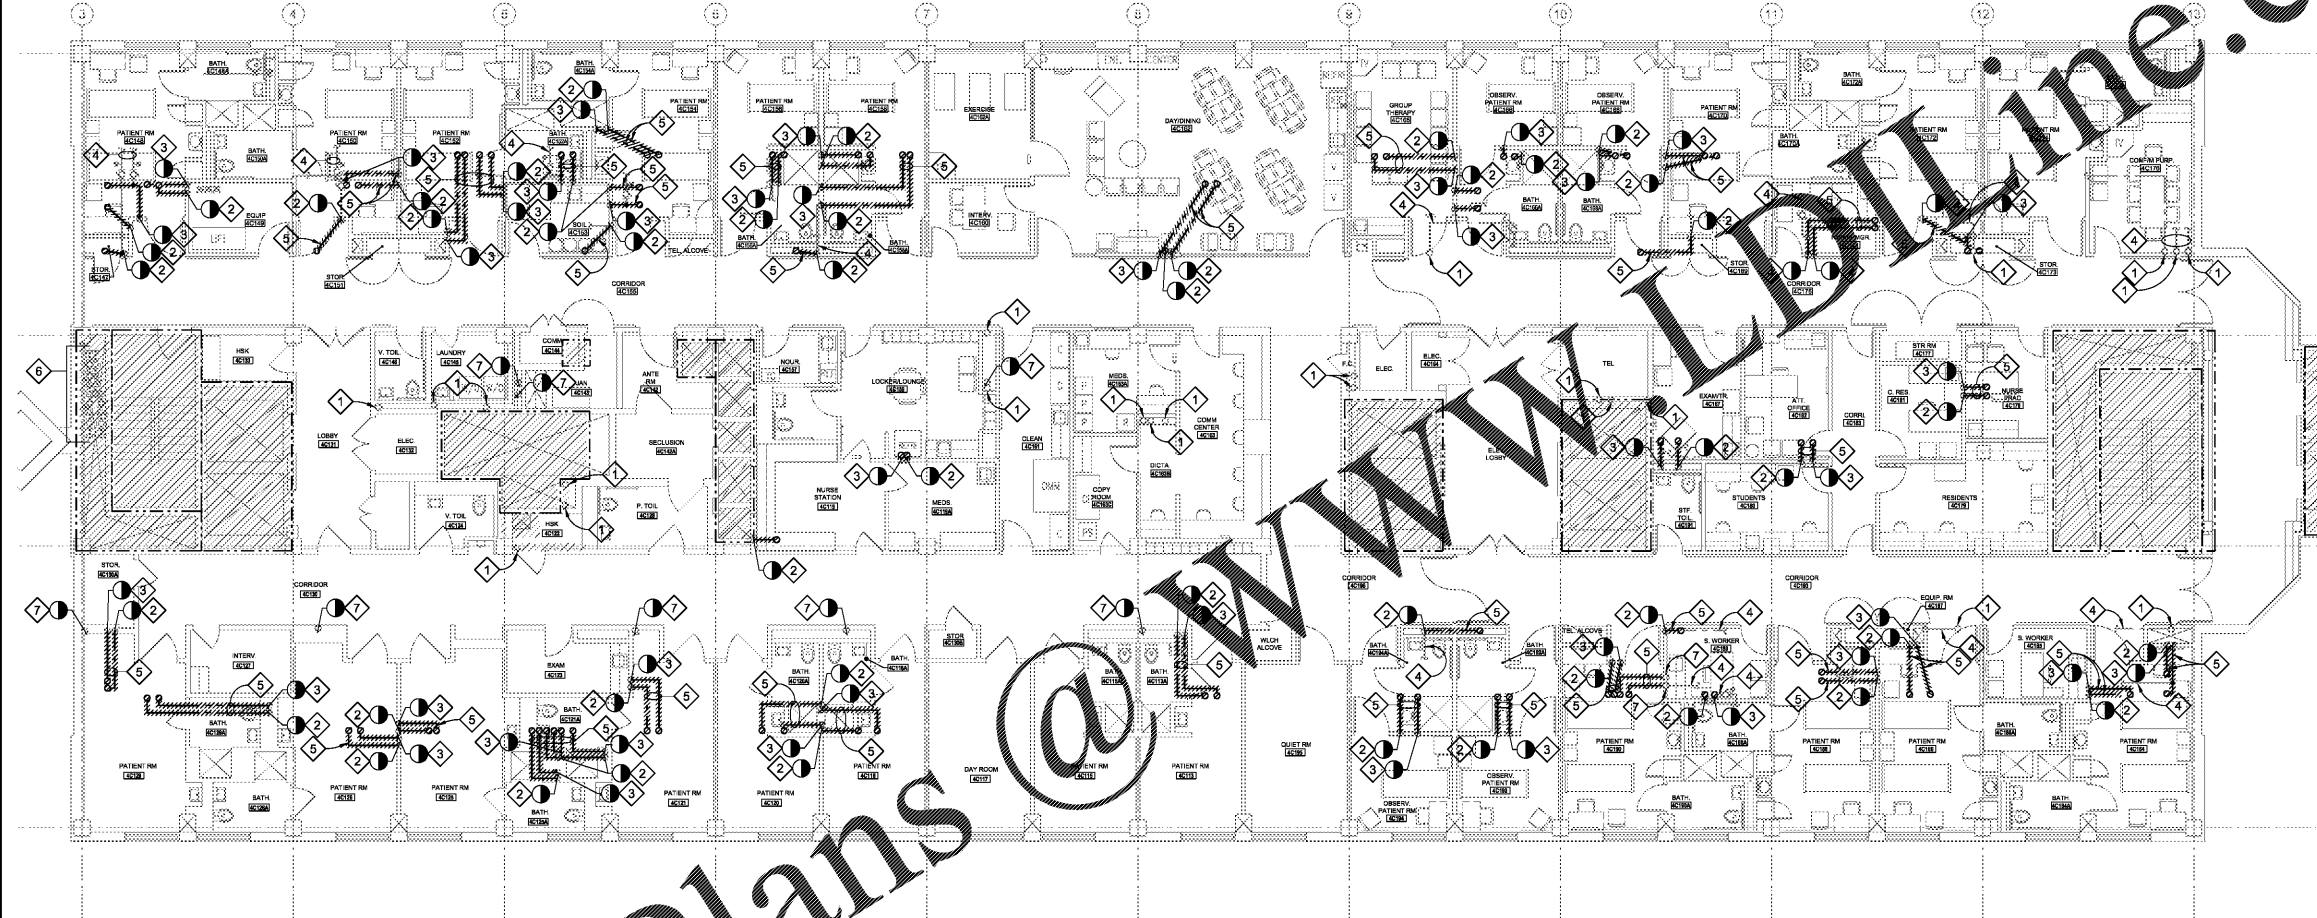

FOURTH FLOOR DOMESTIC WATER DISTRIBUTION DEMOLITION PLAN
SCALE: 1/8" = 1'-0"

Order Plans @ www.dilline.com

Revisions:	Date:

CONSULTANT


CLARKNEXSEN

440 Martin Luther King Jr. Blvd
Macon, GA 31201
478.743.8415 Fax: 478.743.8239
www.clarknexsen.com

ARCHITECT/ENGINEER OF RECORD

TOLAND MIZELL MOLNAR

590 MEANS STREET NW
STE. 200
ATLANTA, GA 30316

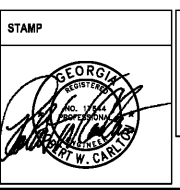

Office of Construction and Facilities Management

VA U.S. Department of Veterans Affairs

Drawing Title
FOURTH FLOOR DOMESTIC WATER DISTRIBUTION DEMOLITION PLAN

Approved: Project Director

Phase
FINAL SUBMITTAL

FULLY SPRINKLERED

Project Title
RENOVATE GERIATRIC-MED-PSYCH INPATIENT 5TH FLOOR

Location
Atlanta VA Medical Center - Atlanta, Ga.

Issue Date
06-07-2019

Checked
###

Drawn
DLB

Project Number
508-17-101

Building Number
Bldg C: Main Tower

Drawing Number
PD102

PROJECTS/0202/02/01-TMM-VA-ATLANTA-RENOVATE GERIATRIC MED-PSYCH/02-DWG