


GENERAL NOTES


- A. PRIOR TO PERFORMING ANY WORK OR PURCHASING ANY MATERIAL, THE CONTRACTOR SHALL VERIFY LOCATION OF EXISTING PLUMBING PIPING.
 - B. REMOVE ALL EXISTING PLUMBING FIXTURES, TRIM, AND ALL ASSOCIATED PIPING BACK TO LIMITS OF DEMOLITION.
 - C. DEMOLITION SHALL INCLUDE PIPING, VALVES, FITTINGS, PIPE SUPPORTS, AND HANGERS OF PIPING BEING REMOVED.
 - D. ABANDONED OR UNUSED PIPING, FITTINGS, SUPPORTS, AND HANGERS ABOVE CEILING SHALL BE REMOVED.
 - E. CONTRACTOR SHALL RESTORE ALL PENETRATIONS, HOLES, VOIDS, HOLLOW, DEPRESSIONS, DIPS, DENTS, INDENTS, CAVITIES, PITS, TROUGHS, DIMPLES, CLEFTS, NOTCHES, GROOVES, IMPRESSIONS, IMPRINTS, RECESSES, BAYS, INLETS, AND ANY COVES IN FLOOR AND CEILING WHICH ARE DISCOVERED DURING DEMOLITION BACK TO THE ORIGINAL BASE MATERIAL OR BETTER COMPLYING WITH WATER TIGHT AND/OR FIRE RESISTANT CONDITIONS. REFER TO ARCHITECTURAL DRAWINGS FOR ADDITIONAL INFORMATION ON THE FLOOR AND CEILING REPAIR.
- REFER TO PHASING SCHEDULE BY ARCHITECTURE.

DEMOLITION KEY NOTES

- 1. EXISTING PLUMBING AND/OR RISER TO REMAIN.
- 2. EXISTING DOMESTIC COLD WATER PIPING TO BE CUT AND REMOVED ABOVE 5TH FLOOR CEILING AT APPROXIMATE POINT INDICATED. DOMESTIC COLD WATER RISER SERVING 6TH FLOOR FIXTURES TO REMAIN.
- 3. EXISTING DOMESTIC HOT WATER PIPING TO BE CUT AND REMOVED ABOVE 5TH FLOOR CEILING AT APPROXIMATE POINT INDICATED. DOMESTIC HOT WATER RISER SERVING 6TH FLOOR FIXTURES TO REMAIN.
- 4. EXISTING DOMESTIC WATER RISER TO BE CUT ABOVE THE 5TH FLOOR CEILING AND REMOVED BACK TO LIMITS OF DEMOLITION IN 4TH FLOOR CEILING. DOMESTIC WATER RISER SERVING FLOORS ABOVE TO REMAIN.
- 5. EXISTING DOMESTIC WATER PIPING IN HATCHED AREA TO BE REMOVED.
- 6. EXISTING DOMESTIC WATER PIPING TO REMAIN.

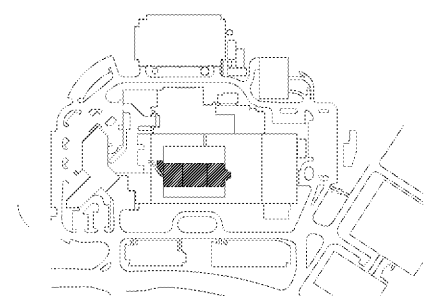

KEY PLAN
SCALE: NONE

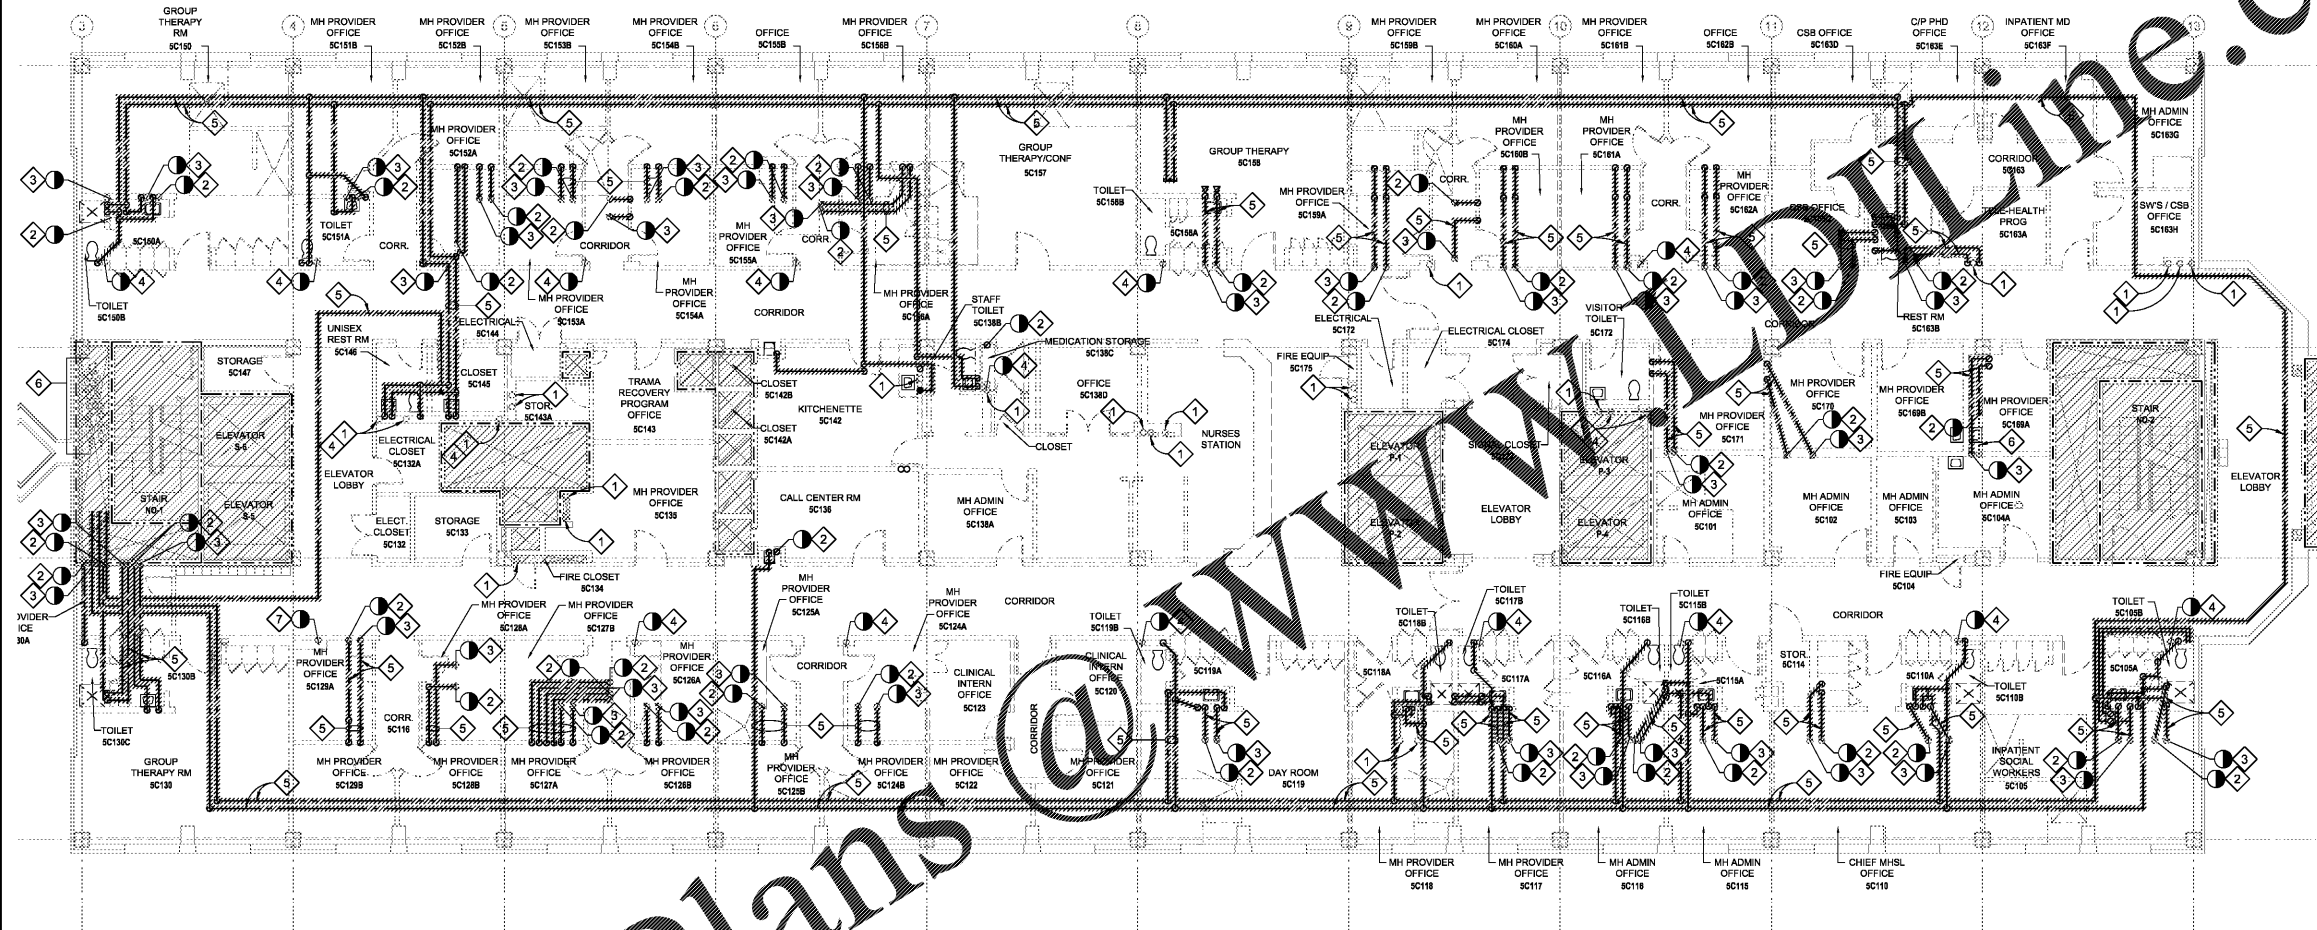

FIFTH FLOOR DOMESTIC WATER DISTRIBUTION DEMOLITION PLAN
SCALE: 1/8" = 1'-0"

Order Plans

Revisions:	Date:

CONSULTANT


CLARKNEXSEN

440 Martin Luther King Jr. Blvd
Macon, GA 31201
478.743.8415 Fax: 478.743.8239
www.clarknexsen.com

ARCHITECT/ENGINEER OF RECORD

TOLAND MIZELL MOLNAR

590 MEANS STREET NW
STE. 200
ATLANTA, GA 30318

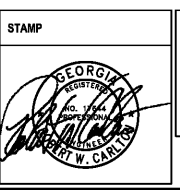

Office of Construction and Facilities Management

VA U.S. Department of Veterans Affairs

Drawing Title
FIFTH FLOOR DOMESTIC WATER DISTRIBUTION DEMOLITION PLAN

Approved: Project Director

Phase
FINAL SUBMITTAL

FULLY SPRINKLERED

Project Title RENOVATE GERIATRIC-MED-PSYCH INPATIENT 5TH FLOOR		Project Number 508-17-101	
Location Atlanta VA Medical Center - Atlanta, Ga.		Building Number Bldg C: Main Tower	
Issue Date 08-07-2019	Checked WAW	Drawn DLB	Drawing Number PD104

PROJECT: 508-17-101; 1:1M VA ATLANTA RENOVATE GERIATRIC MED/PSYCH; 08/07/19