




2 Demolition Plan  
3/16" = 1'-0"

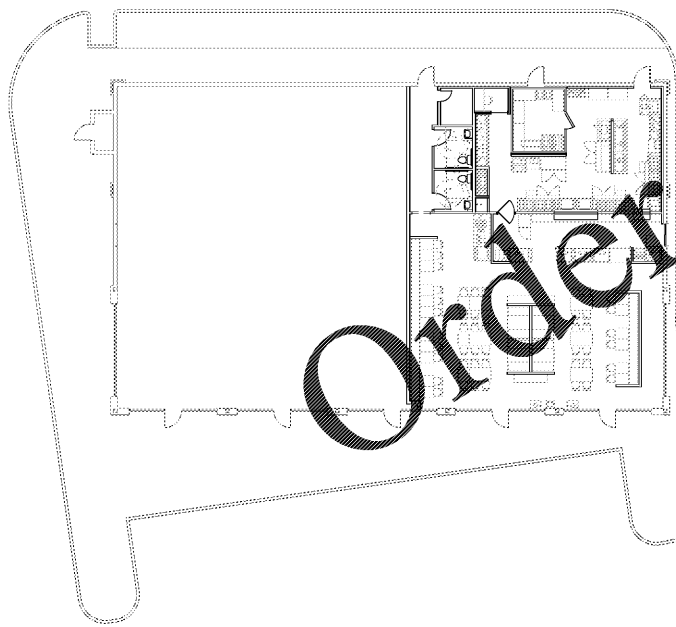


5 Overall Building Plan  
1/16" = 1'-0"

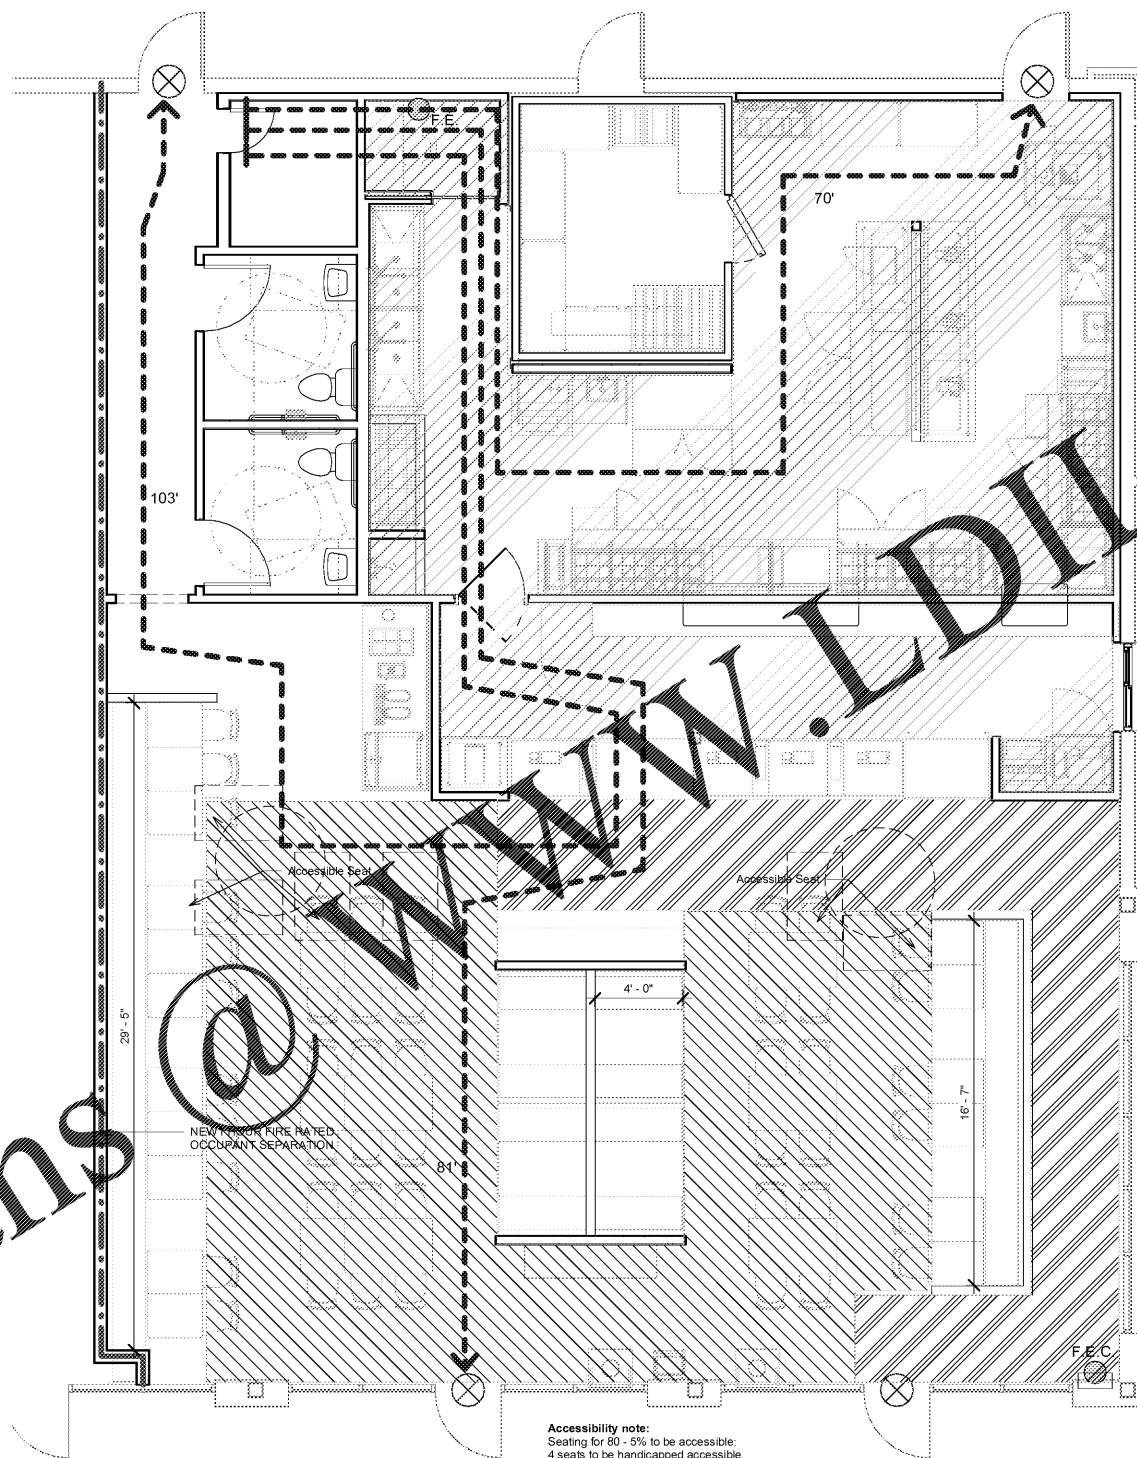

1 Life Safety Plan  
1/4" = 1'-0"

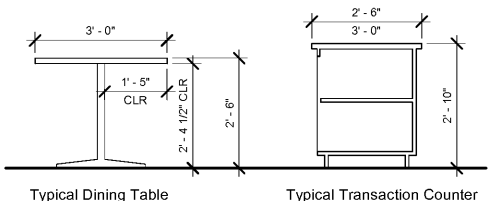

3 ADA Furniture Details  
1/2" = 1'-0"

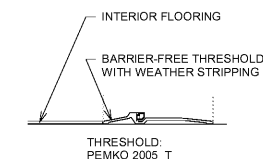


4 Threshold Detail  
3" = 1'-0"

DESIGN CRITERIA	
<b>APPLICABLE CODES</b>	
Building Code:	2012 International Building Code
Mechanical Code:	2012 International Mechanical Code
Plumbing Code:	2012 International Plumbing
Electrical Code:	2008 National Electric Code (NEC)
Energy Code:	2009 Energy Conservation
Gas Code:	2012 International Fuel and Gas Code
Fire Code:	2012 International Fire Code
Accessibility:	ICC A117.1-2009 Accessible and Usable Buildings and Facilities
Occupancy - Assembly A-2 (Restaurant)	
Construction Type - Type II B - Sprinklered	
Occupancy Separation per Table 508.4 1 hour	
Project Scope Area: 2,830 sf	
Occupant Load: See Calculations Below	
Exit Requirements:	
Egress Width (Spr) = Occ. Load X .15 =	22"
Provided: 2	Provided: 144"
Minimum travel distance: 250'	Provided: 85'
Plumbing Fixtures:	
Male 1 tit per 75	Provided: 1
Female 1 tit per 75	Provided: 1
Lavatories 1 per 200	Provided: 2
1 service sink	Provided: 1


LIFE SAFETY LEGEND	
	20' EXIT ACCESS TRAVEL DISTANCE
	EXIT SIGN
	1-HOUR FIRE RATED PARTITION OCCUPANT SEPARATION PER IBC 508.4
	FIRE EXTINGUISHER MOUNTED WHERE HANDLE IS 48" A.F.F.
	FIRE EXTINGUISHER MOUNTED IN CABINET WHERE HANDLE IS 48" A.F.F.

**FIRE SPRINKLER NOTES:**  
LICENSED SPRINKLER ENGINEER OR LICENSED SPRINKLER CONTRACTOR TO PROVIDE DRAWINGS, CALCULATIONS, AND PRODUCT DATA FOR AN AUTOMATIC FIRE SPRINKLER SYSTEM FOR THIS SPACE, TO COMPLY WITH LAYOUT, NFPA 13, AND ALL STATE AND LOCAL CODE REQUIREMENTS.

OCCUPANT LOAD CALCULATIONS:	
Bench at Dining A: 16'-6"	11
Bench at Dining B: 29'-5"	20
Booths: 8 booths at 48"	16
Unconcentrated Seating 630 sf (1 occ / 15sf) =	42
Actual Seats shown in layout: 76	
Queue Line 260 sf (1 occu / 5 sf) =	52
Kitchen (790 sf / 200sf/occ) =	4
<b>Total Indoor Occupant Load</b>	<b>145</b>

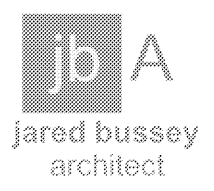

1604 28th Ave South  
Birmingham, AL 35209  
205.533.3563

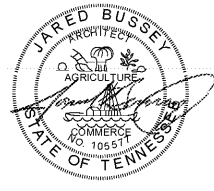

Chicken Salad Chick  
Cleveland, Tennessee

Bradley Square Mall, Building H  
200 Paul Huff Parkway NW  
Cleveland, Tennessee 37312

No.	Revision	Date

Client:  
J. Hudson Sandefur

Project Location:  
200 Paul Huff Pkwy NW  
Cleveland, Tennessee  
37312

DATE: July 19, 2019

DRAWING TITLE: Life Safety Plan

PROJECT NUMBER: 31-19

FILE NUMBER: 31-19 CSC Cleveland.rvt

SHEET: of

DRAWING NUMBER:

A1.0