



Jun26,2019 7:50am - User: sarah.bryant  
 M:\0303-19-80718 Loves - Hope Hull, AL 716\CIVIL\Construction Documents Folder\2019-06-20 (ADD-1)\19-19-60718 proj.dwg

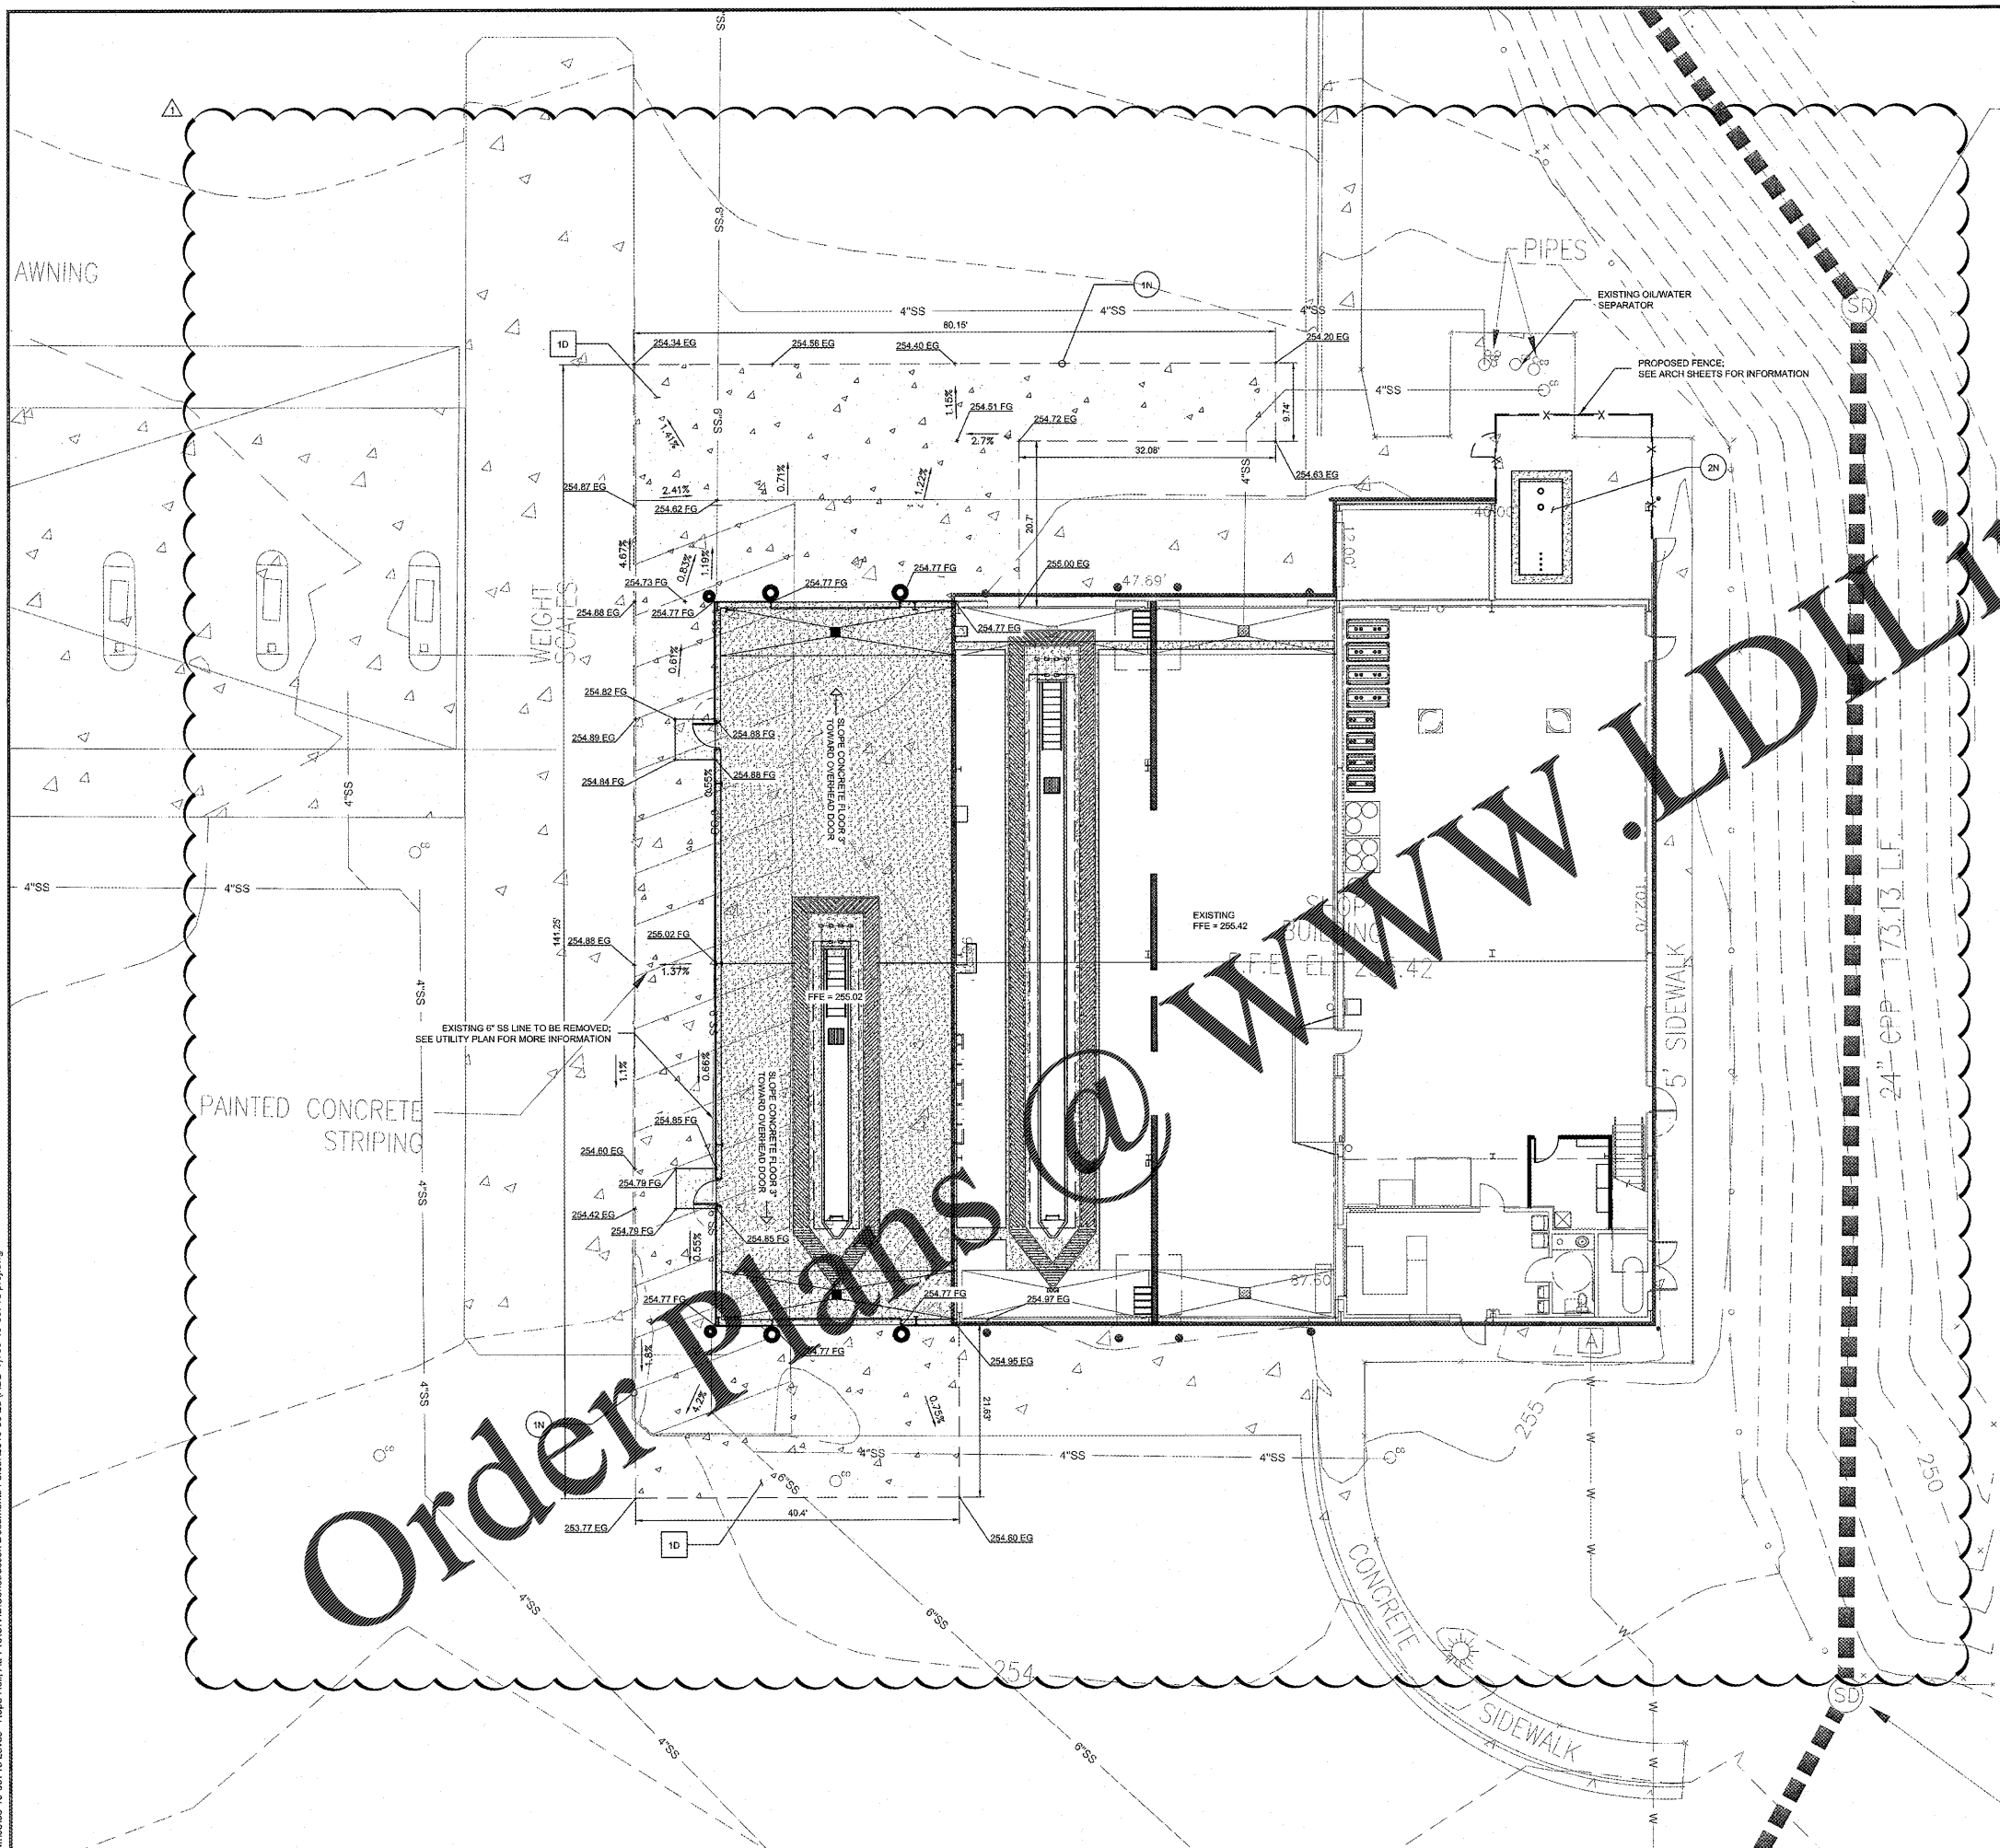

STOR  
 RIM  
 24"  
 24"

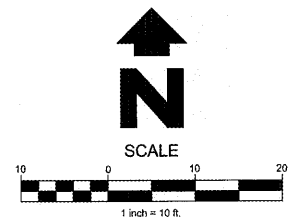

- PROPOSED**
- PROPERTY
  - - - - - BOUNDARY LINE
  - XXX SPOT ELEVATION
  - FINISHED FLOOR ELEVATION
  - FINISHED GRADE
  - GUTTER
  - TOP OF CURB
  - EXISTING GRADE
  - PROPOSED BOLLARD; SEE ARCH. PLANS

**GENERAL GRADING NOTES**

- CONTRACTOR SHALL ENSURE POSITIVE DRAINAGE AWAY FROM BUILDINGS FOR PAVED AND UNPAVED AREAS.

- NOTES**
- 1N SAWCUT LINE/MATCH EXISTING ELEVATIONS
  - 2N WASTE OIL TANK; SEE ARCH. FUELING, AND STRUCTURAL PLANS

- DETAILS**
- 1D CONCRETE PAVEMENT; SEE DETAIL 1/SHEET YCV3

Order Plans @ [www.LDOnline.com](http://www.LDOnline.com)

**HFA**  
 ARCHITECTS  
 ENGINEERS  
 INTERIORS

**HARRISON FRENCH & ASSOCIATES, LTD.**

1705 S. Walton Blvd., Suite 3  
 Bentonville, Arkansas 72712  
 t 479.273.7780  
 f 888.520.9685  
 www.hfa-ae.com

**STIPULATION FOR REUSE**

THIS DRAWING WAS PREPARED FOR THE CONTRACTOR'S USE ONLY. IT IS NOT TO BE REPRODUCED OR TRANSMITTED IN ANY FORM OR BY ANY MEANS, ELECTRONIC OR MECHANICAL, INCLUDING PHOTOCOPYING, RECORDING, OR BY ANY INFORMATION STORAGE AND RETRIEVAL SYSTEM, WITHOUT THE WRITTEN PERMISSION OF THE ARCHITECT. THE ARCHITECT'S LIABILITY IS LIMITED TO THE DESIGN AND CONSTRUCTION OF THE PROJECT AND DOES NOT EXTEND TO ANY OTHER WORK OR TO ANY OTHER PROJECTS.

1127 TYSON RD  
 HOPE HULL, AL 36043

**SPEEDCO REMODEL**

PROJECT NUMBER: 03-19-60718

**Loves**  
 Travel Stop &  
 Country Stores

ALABAMA  
 LICENSED  
 No. 35401-E  
 PROFESSIONAL  
 ENGINEER  
 DANIEL RYAN GILL

Digitally signed by Daniel Ryan Gill  
 DN: cn=Daniel Ryan Gill, o=Harrison French and Associates, Inc., ou=Bentonville, AR, email=drgill@hfa-ae.com, c=US  
 Date: 2019.06.28 09:17:28 -0400

**ISSUE BLOCK**

OTF	4-11-19
ADD-1	6-24-19

STORE NO.	718
DOCUMENT DATE:	4/11/19
CHECKED BY:	DRG
DRAWN BY:	SAB
PROTO CYCLE:	

**GRADING PLAN**

SHEET:  
**YCV2**