




1 ENLARGED FLOOR PLAN  
A5 1/4" = 1'-0"

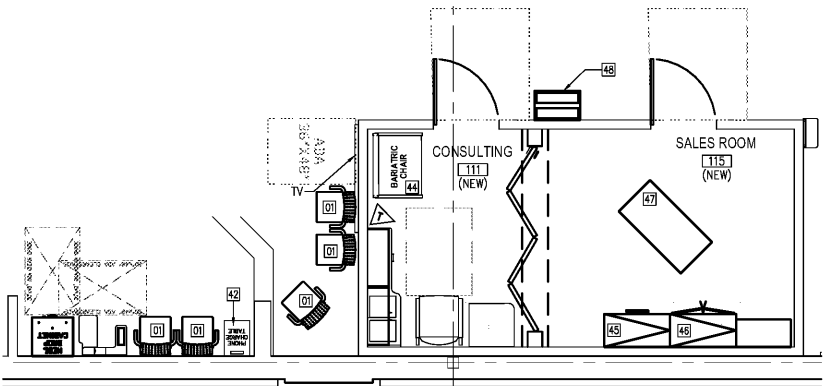


2 ENLARGED FIXTURE PLAN  
A5 1/4" = 1'-0"

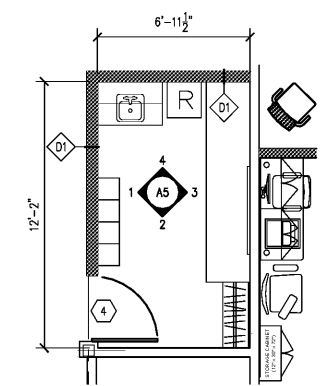


3 ENLARGED EMPLOYEE FLOOR PLAN  
A5 SCALE: 1/4" = 1'-0"

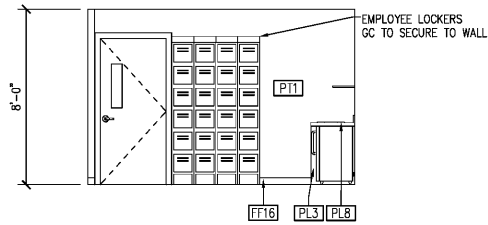


4 EMPLOYEE ELEVATION  
A5 SCALE: 1/4" = 1'-0"

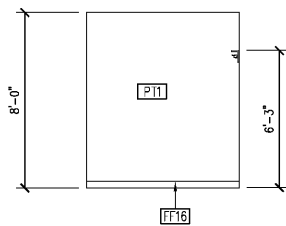

5 EMPLOYEE ELEVATION  
A5 SCALE: 1/4" = 1'-0"

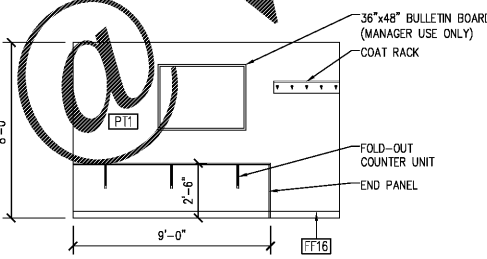

6 RHC-MAIN ELEVATION  
A5 SCALE: 1/4" = 1'-0"

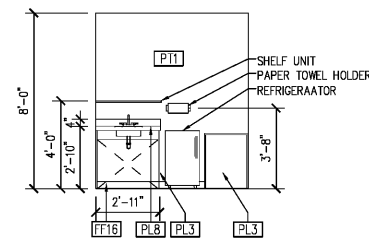

7 RHC-MAIN ELEVATION  
A5 SCALE: 1/4" = 1'-0"

**NOTES**

1. VERIFY ALL WORK AND MEASUREMENTS IN FIELD BETWEEN CVS PROJECT MANAGER AND GENERAL CONTRACTOR PRIOR TO ANY WORK BEING DONE.
2. CLEAN ALL FINISHED SURFACES (GLASS, FRAMING, LAMINATE, CARPET, ETC.) AT PROJECT COMPLETION THROUGHOUT ENTIRE STORE.
3. SEE SHEET A4 FOR FURNITURE/FIXTURE SCHEDULE.

**LEGEND**

- EXISTING PARTITION TO REMAIN
- NEW PARTITION
- KEY NOTE DESIGNATION
- WALL TYPE IDENTIFIER RE: PARTITION TYPES
- DOOR TYPE IDENTIFIER
- EMERGENCY DOOR
- COLUMN GRID



**STORE NUMBER:** 4522  
800 EAST WEST CONNECTOR  
AUSTELL, GA  
**PROJECT TYPE:** Health Hub and Reset  
**DEAL TYPE:**  
**CS PROJECT NUMBER:** 134320

**ARCHITECT OF RECORD**

**LITTLE**

www.littleonline.com

This drawing and the design thereon are the property of Little Threaded Architectural Company. Its reproduction, copying or other use of this drawing without prior written consent is prohibited and any infringement will be subject to legal action.

**CONSULTANT:**

**DEVELOPER:**

**SEAL:**

**REVISIONS:**


**CVS PROJECT MANAGER:** SB  
**DRAWING BY:** JC  
**DATE:** 07-22-2019  
**JOB NUMBER:** 121-12600-08  
**TITLE:** WELLNESS ENLARGED PLANS  
**SHEET NUMBER:** A5

**COMMENTS:**

Order Plans @ www.LDILine.com