

GENERAL NOTES:

1. PATCH OPENINGS AT NEW ROOF EQUIPMENT. REPAIR ROOFING MEMBRANE. OBTAIN LANDLORD APPROVAL FOR ROOF REPAIR PRIOR TO COMMENCING WORK.


KEY NOTES: Ⓢ

1. EXHAUST FAN, SEE MECH.
2. CONDENSING UNIT FOR WALKIN BEER COOLER. GC TO PROVIDE CURBS OR SKIDS PER CODE. Ⓢ
3. CONDENSING UNIT FOR WALKIN FREEZER. GC TO PROVIDE CURBS OR SKIDS PER CODE. Ⓢ
4. CONDENSING UNIT FOR WALKIN COOLER. GC TO PROVIDE CURBS OR SKIDS PER CODE.
5. RTU, PROVIDED BY LANDLORD, SEE MECH.
6. MAKEUP AIR UNIT, SEE MECH.
7. DEMISING WALL BELOW.
8. CORRUGATED METAL ROOF.
9. GUTTER.
10. DOWNSPOUT.

CONSULTANT:

JOHN SPONSELLER, ARCHITECT

8025 W. 25TH PL.
LAKEWOOD, CO 80214
TEL: (303) 815-0161

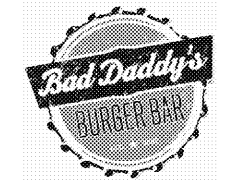

GOOD TIMES RESTAURANTS, INC.
141 Union Blvd. Suite 400
Lakewood, CO 80228
303-384-1430

**BAD DADDY'S BURGER BAR
"SANDY PLAINS"
3460 SANDY PLAINS RD N.E.
SUITE 110
MARIETTA, GA 30062**

Issue Record:
6.7.2019 FOR PLAN REVIEW

Revisions:
Ⓢ 08.01.2019 BAR FIXT. TO GREASE WST.
Ⓢ 08.28.2019 OWNER REVS

Drawn:
DRAWN BY: JS, KC

Checked:
CHECKED BY: JS


Project No.:
PROJECT#: 19-213

Contractor:

ROOF PLAN

A150

Date of Last Print:
8.28.2019

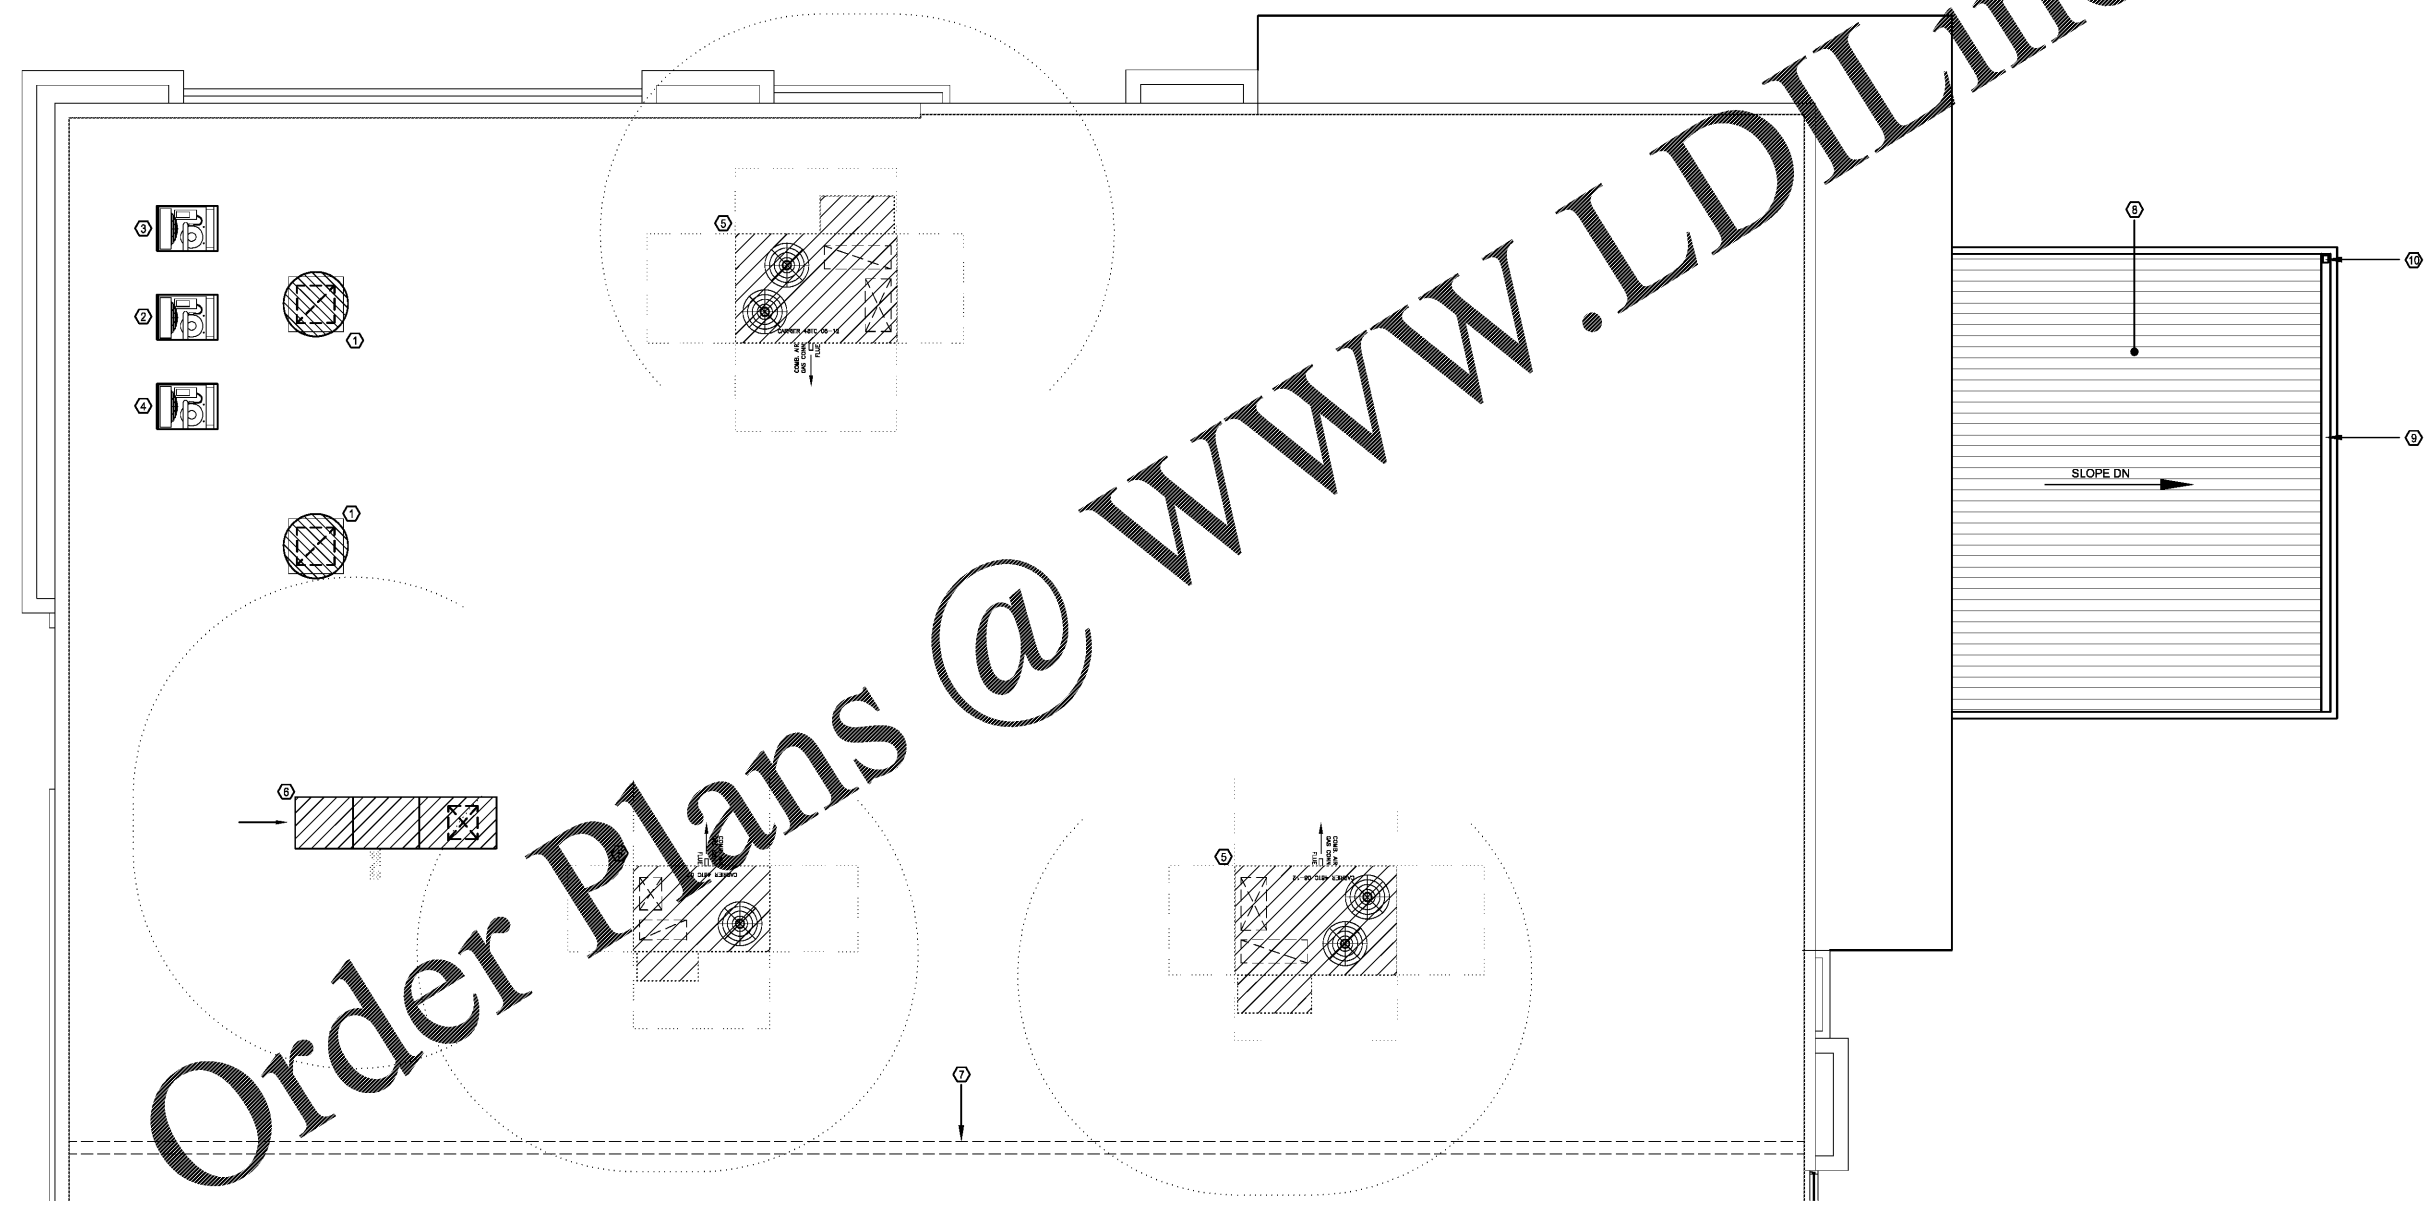

PLAN N
TRUE N

1 ROOF PLAN
1/4" = 1'-0" NOTE: