

PHILLIPS

KEYPLAN

CONSULTANT

SEAL

ISSUE & REVISION RECORD

#	DATE	DESCRIPTION

This document is the property of Phillips Partnership, P.C. and is considered an instrument of service and is loaned for use with respect to the project as indicated below. All rights reserved. This document may not be reproduced without the prior written consent of Phillips Partnership, P.C.

PROJECT

**Fairfield  
BY MARRIOTT  
INN & SUITES**

**DAWSONVILLE, GEORGIA**

PROTOTYPE VERSION 2016  
REV 7/12/21-18

4 STORY, 92 UNITS  
w/ INDOOR POOL

**FAIRFIELD  
DAWSON FOREST ROAD  
DAWSONVILLE, GA  
30534**

CLIENT

**RIMROCK COMPANIES**  
10000 RIVERSIDE AVE  
SUITE 3201  
JACKSONVILLE, FL 32204

PHILLIPS JOB NUMBER 1972101

ISSUE DATE 08/23/2019

DRAWN BY/CHECKED BY ZS / JU

DRAWING TITLE


**BUILDING SECTIONS**

SHEET NUMBER


**A-5.1**

5901 PEACHTREE DUNWOODY RD.  
BUILDING A, SUITE 450  
ATLANTA, GEORGIA 30328


PHILLIPSPART.COM 776-394-1616

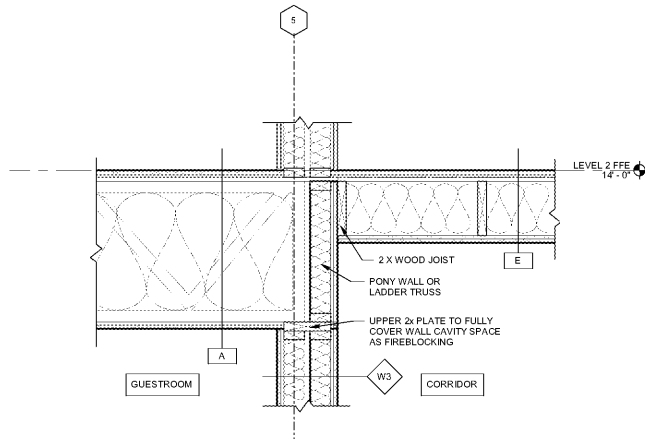


4 CORRIDOR WALL SECTION AT @DOUBLE STUD WALL  
A-5.1 1" = 1'-0"

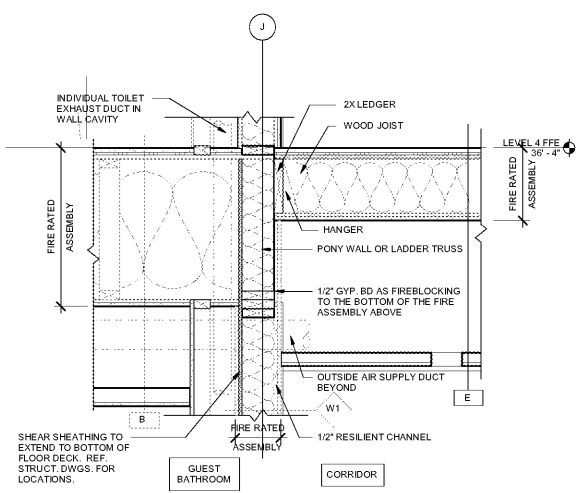

3 TYP. CORRIDOR WALL SECTION DETAIL  
A-5.1 1" = 1'-0"

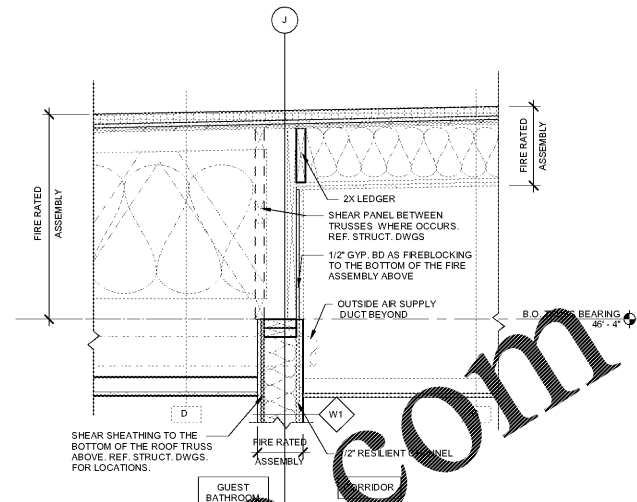

2 CORRIDOR WALL SECTION DETAIL @ ROOF  
A-5.1 1" = 1'-0"

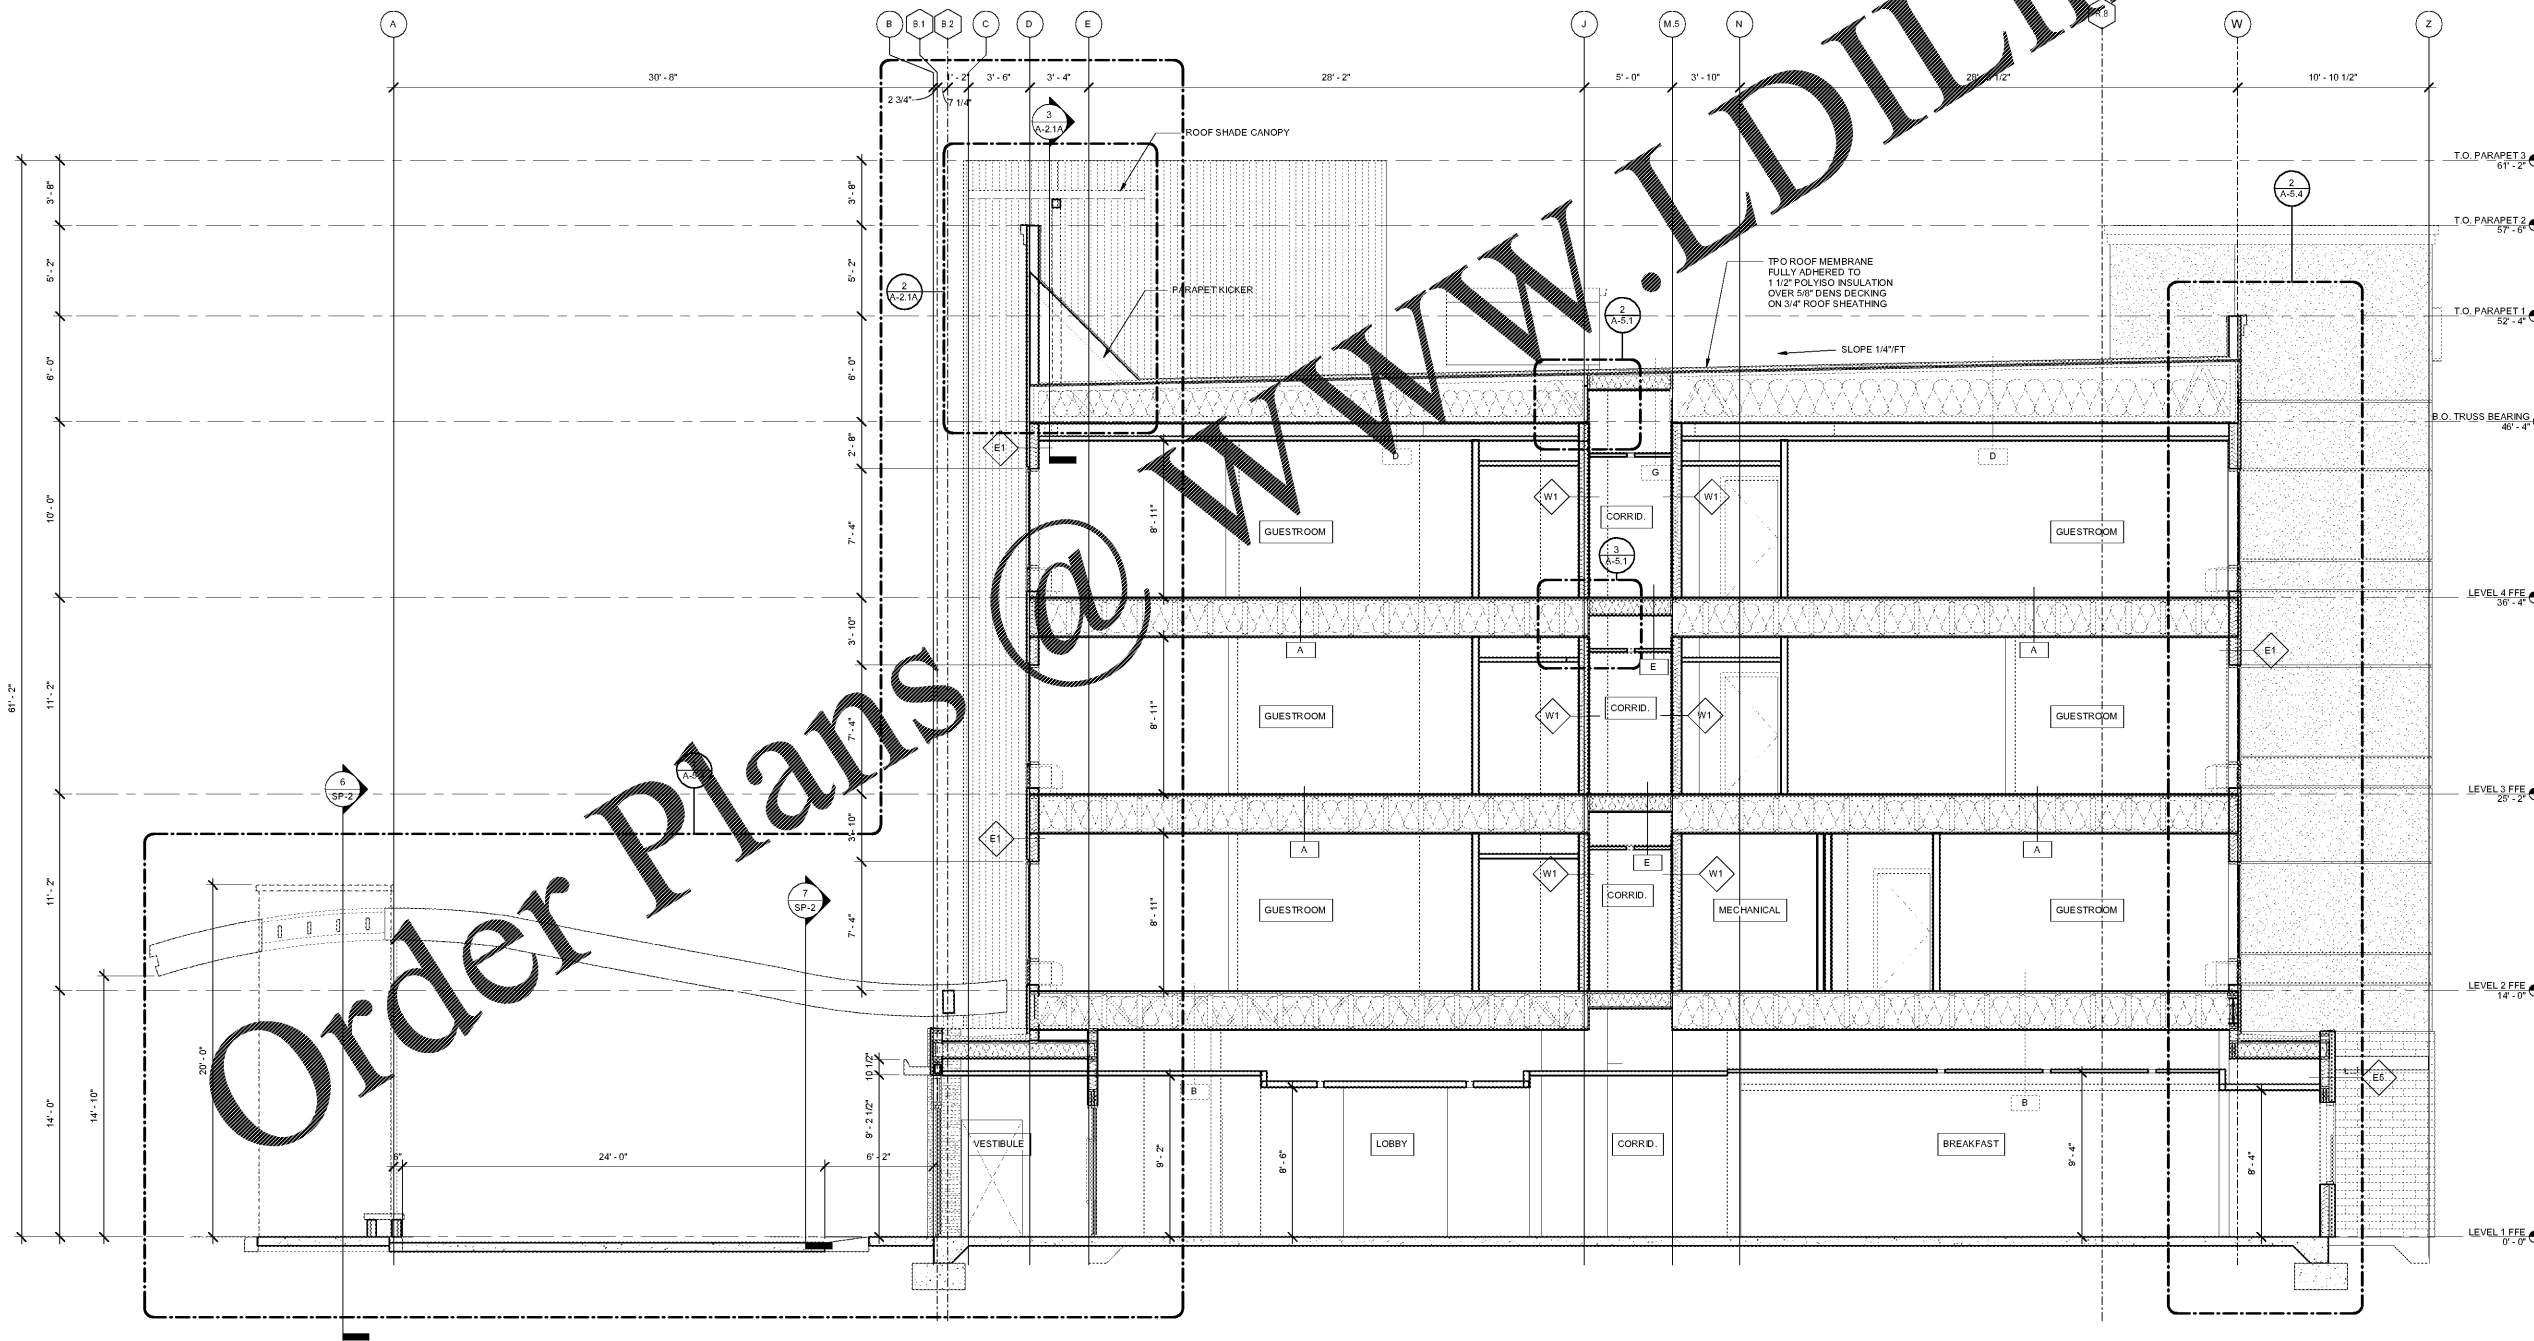

1 TRANSVERSE BUILDING SECTION  
A-5.1 1/4" = 1'-0"

Order Plans @ WWW.LDILine.com