

PHILLIPS

KEYPLAN _____

CONSULTANT _____

SEAL _____

ISSUE & REVISION RECORD _____

| # | DATE | DESCRIPTION |
|---|------|-------------|
| | | |
| | | |
| | | |
| | | |
| | | |
| | | |
| | | |
| | | |
| | | |
| | | |

This document is the property of Phillips Partnership, P.C. and is considered an instrument of Service and is solely for use with regard to the project as indicated below. All rights reserved. This document may not be reproduced without the prior written consent of Phillips Partnership, P.C.

PROJECT _____

Fairfield
 BY MARRIOTT
 INN & SUITES
 DAWSONVILLE, GEORGIA

PROTOTYPE VERSION 2016
 REV 7/12/21-18
 4 STORY, 92 UNITS
 w/ INDOOR POOL

FAIRFIELD
 DAWSON FOREST ROAD
 DAWSONVILLE, GA
 30534

CLIENT _____

RIMROCK COMPANIES
 10000 RIVERSIDE AVE
 SUITE 3201
 JACKSONVILLE, FL 32204

PHILLIPS JOB NUMBER 1972101

ISSUE DATE 08/23/2019

DRAWN BY/CHECKED BY _____
Author / Checker



DRAWING TITLE

COFFEE BAR & COMMUNAL TABLE


SHEET NUMBER _____

A-7.1

5901 PEACHTREE DUNWOODY RD.
 BUILDING A, SUITE 450
 ATLANTA, GEORGIA 30328
 PHILLIPSPARTY.COM 770-394-1616

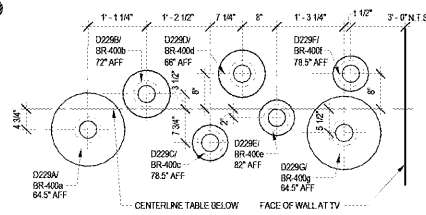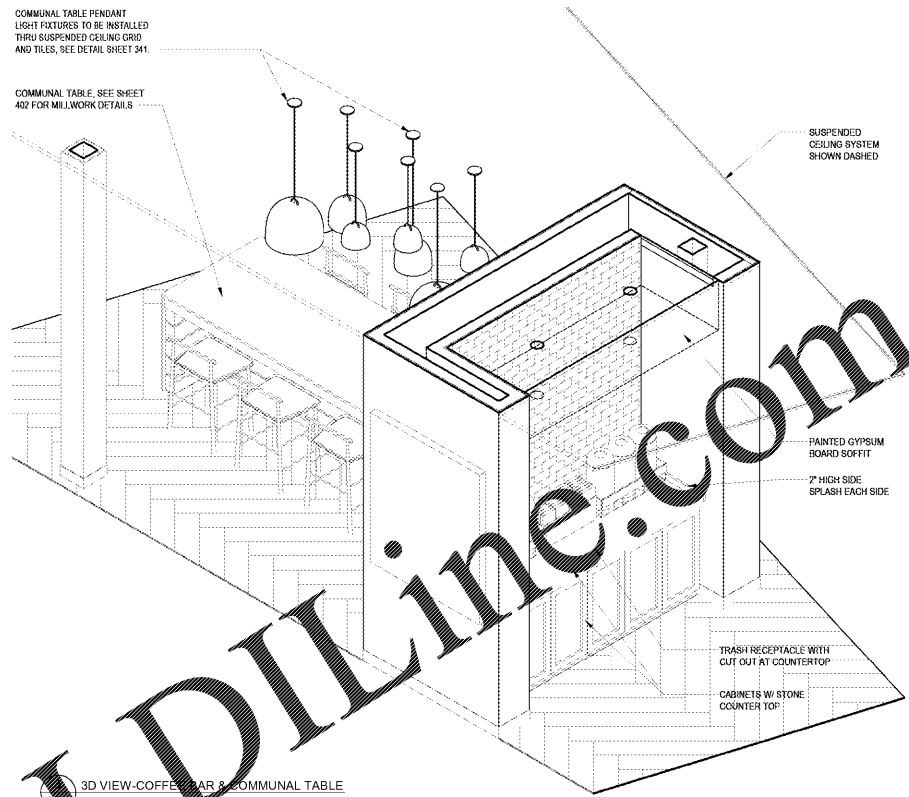


2 COMMUNAL TABLE LIGHT FIXTURE GROUP
 A-7.1 3/4" = 1'-0"

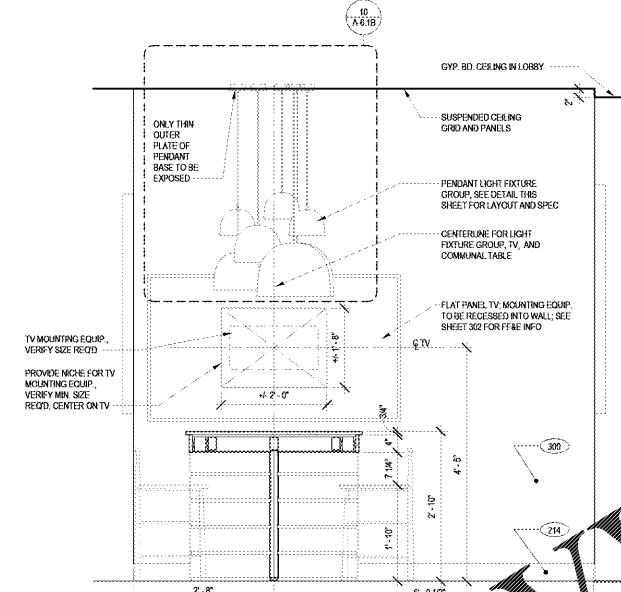


5 COMMUNAL TABLE SECT & ELEV
 A-7.1 3/4" = 1'-0"

6 COFFEE BAR ELEV
 A-7.1 3/4" = 1'-0"

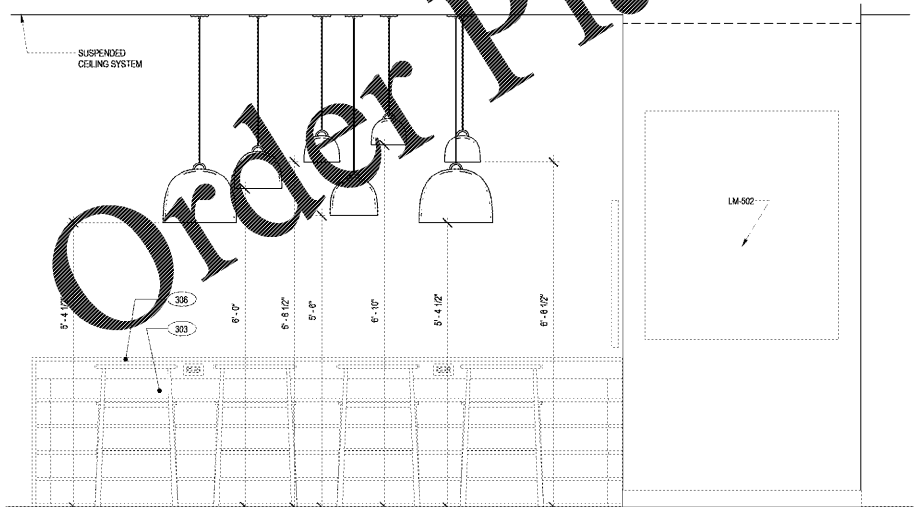

4 COMMUNAL TABLE - FRONT ELEV
 A-7.1 3/4" = 1'-0"

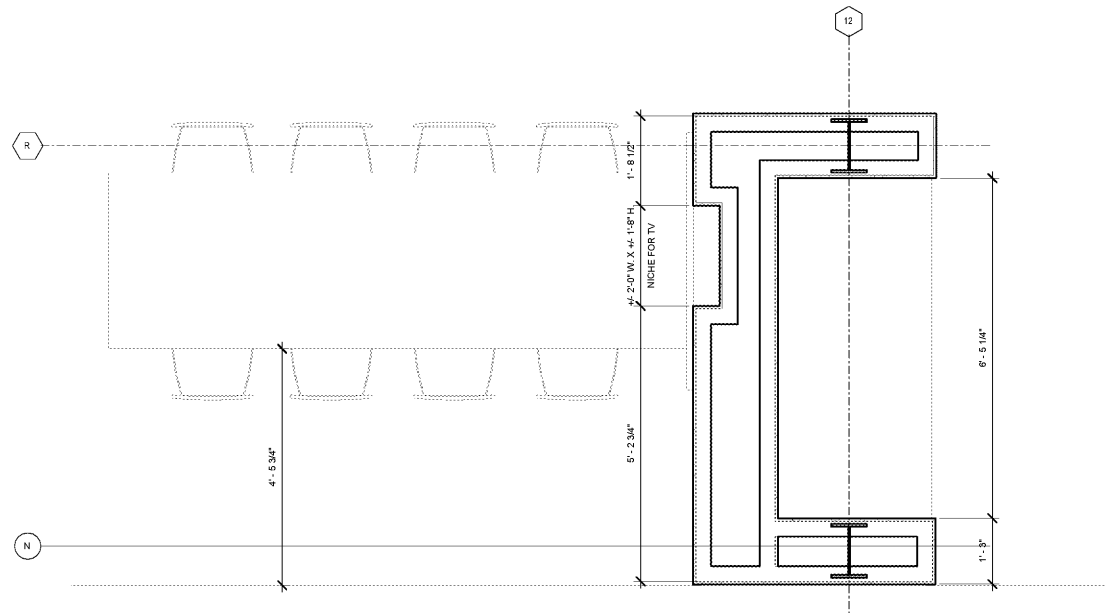

1 FLOOR PLAN - ENLARGED PLAN COFFEE BAR - COMMUNAL TABLE
 A-7.1 3/4" = 1'-0"

Order Plans @

WWW.LDILine.com