


Order Plans @ www.LDILine.com

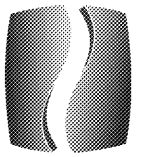

PHILLIPS

KEYPLAN _____

CONSULTANT _____

SEAL _____

ISSUE & REVISION RECORD

#	DATE	DESCRIPTION

This document is © Phillips Partnership, P.C. and is considered an Instrument of Service and is solely for use with respect to the project as indicated below. All rights reserved. This document may not be reproduced without the prior written consent of Phillips Partnership, P.C.

PROJECT

**Fairfield
BY MARRIOTT
INN & SUITES**

DAWSONVILLE, GEORGIA

PROTOTYPE VERSION 2016
REV 7 12-21-18

4 STORY, 92 UNITS
w/ INDOOR POOL

**FAIRFIELD
DAWSON FOREST ROAD
DAWSONVILLE, GA
30534**

CLIENT _____

RIMROCK COMPANIES
10000 RIVERSIDE AVE
SUITE 33201
JACKSONVILLE, FL 32204

PHILLIPS JOB NUMBER 1972101

ISSUE DATE 08/23/2019

DRAWN BY/CHECKED BY _____

Author / Checker

DRAWING TITLE


QUICK PRINT

SHEET NUMBER _____


A-9.4

5901 PEACHTREE DUNWOODY RD.
BUILDING A, SUITE 450
ATLANTA, GEORGIA 30328


PHILLIPSPART.COM 770-394-1616

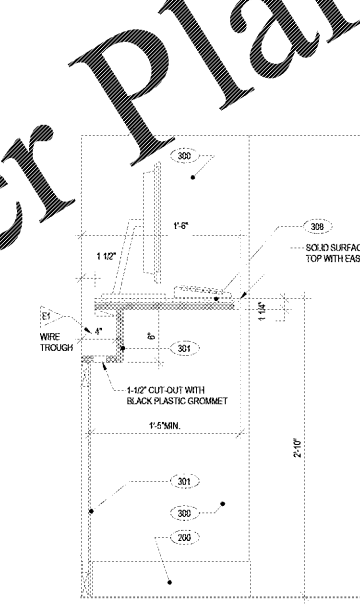


5 QUICK PRINT COUNTER SECTION
A-9.4 1 1/2" = 1'-0"

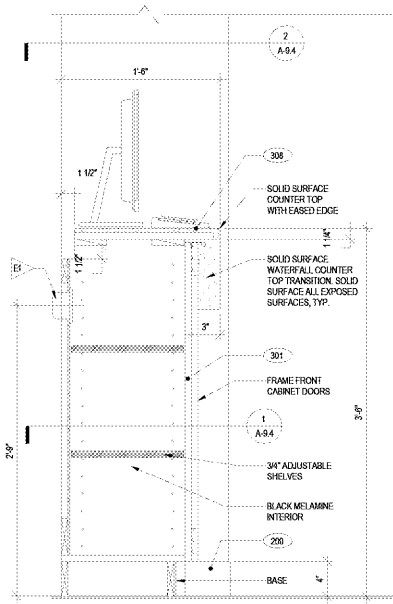


3 QUICK PRINT CABINET SECTION
A-9.4 1 1/2" = 1'-0"

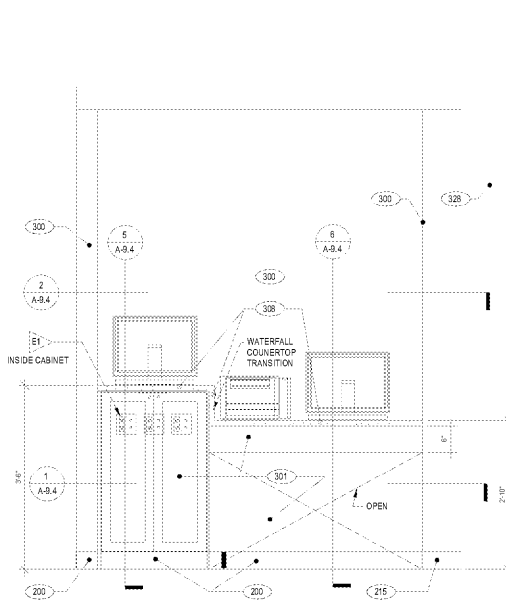

4 QUICK PRINT FRONT ELEVATION
A-9.4 3/4" = 1'-0"

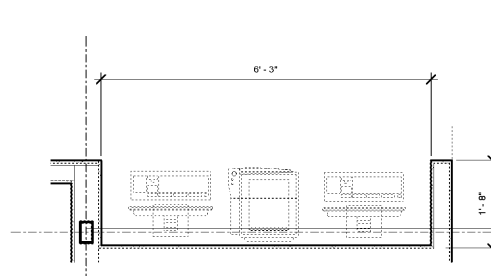

2 QUICK PRINT PLAN
A-9.4 3/4" = 1'-0"

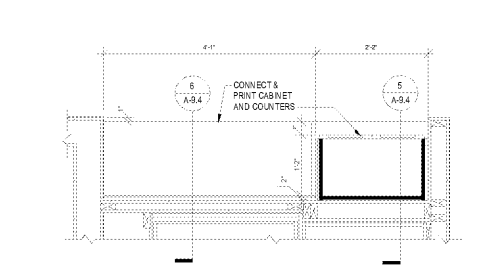

1 QUICK PRINT PLAN VIEW BELOW COUNTER
A-9.4 3/4" = 1'-0"