


GENERAL PHOTOMETRIC SCHEDULE	
AVERAGE FOOT-CANDLES	3.14
MAXIMUM FOOT-CANDLES	7.0
MINIMUM FOOT-CANDLES	0.4
MINIMUM TO MAXIMUM FC RATIO	0.05
MAXIMUM TO MINIMUM FC RATIO	18.86
AVERAGE TO MINIMUM FC RATIO	8.41

LUMINAIRE SCHEDULE					
CALLOUT	SYMBOL	LAMP	DESCRIPTION	MODEL	VOLTS
Z64		(48)	GALLEON AREA AND ROADWAY LUMINAIRE(S) 70 CRI, 4000K, 1050mA LIGHTSQUARES WITH 16 LEDS EACH AND TYPE V MEDIUM OPTICS	EATON - MCGRAW-EDISON (FORMER COOPER LIGHTING) GLEON-AP-03-LED-E1-5M2	120V 1P 2W


KEYNOTES

○ POWER FOR EV CHARGERS. COORDINATE EXACT LOCATION WITH ARCHITECT/TOWNER. COORDINATE EXACT ELECTRICAL REQUIREMENTS WITH EQUIPMENT INSTALLER.

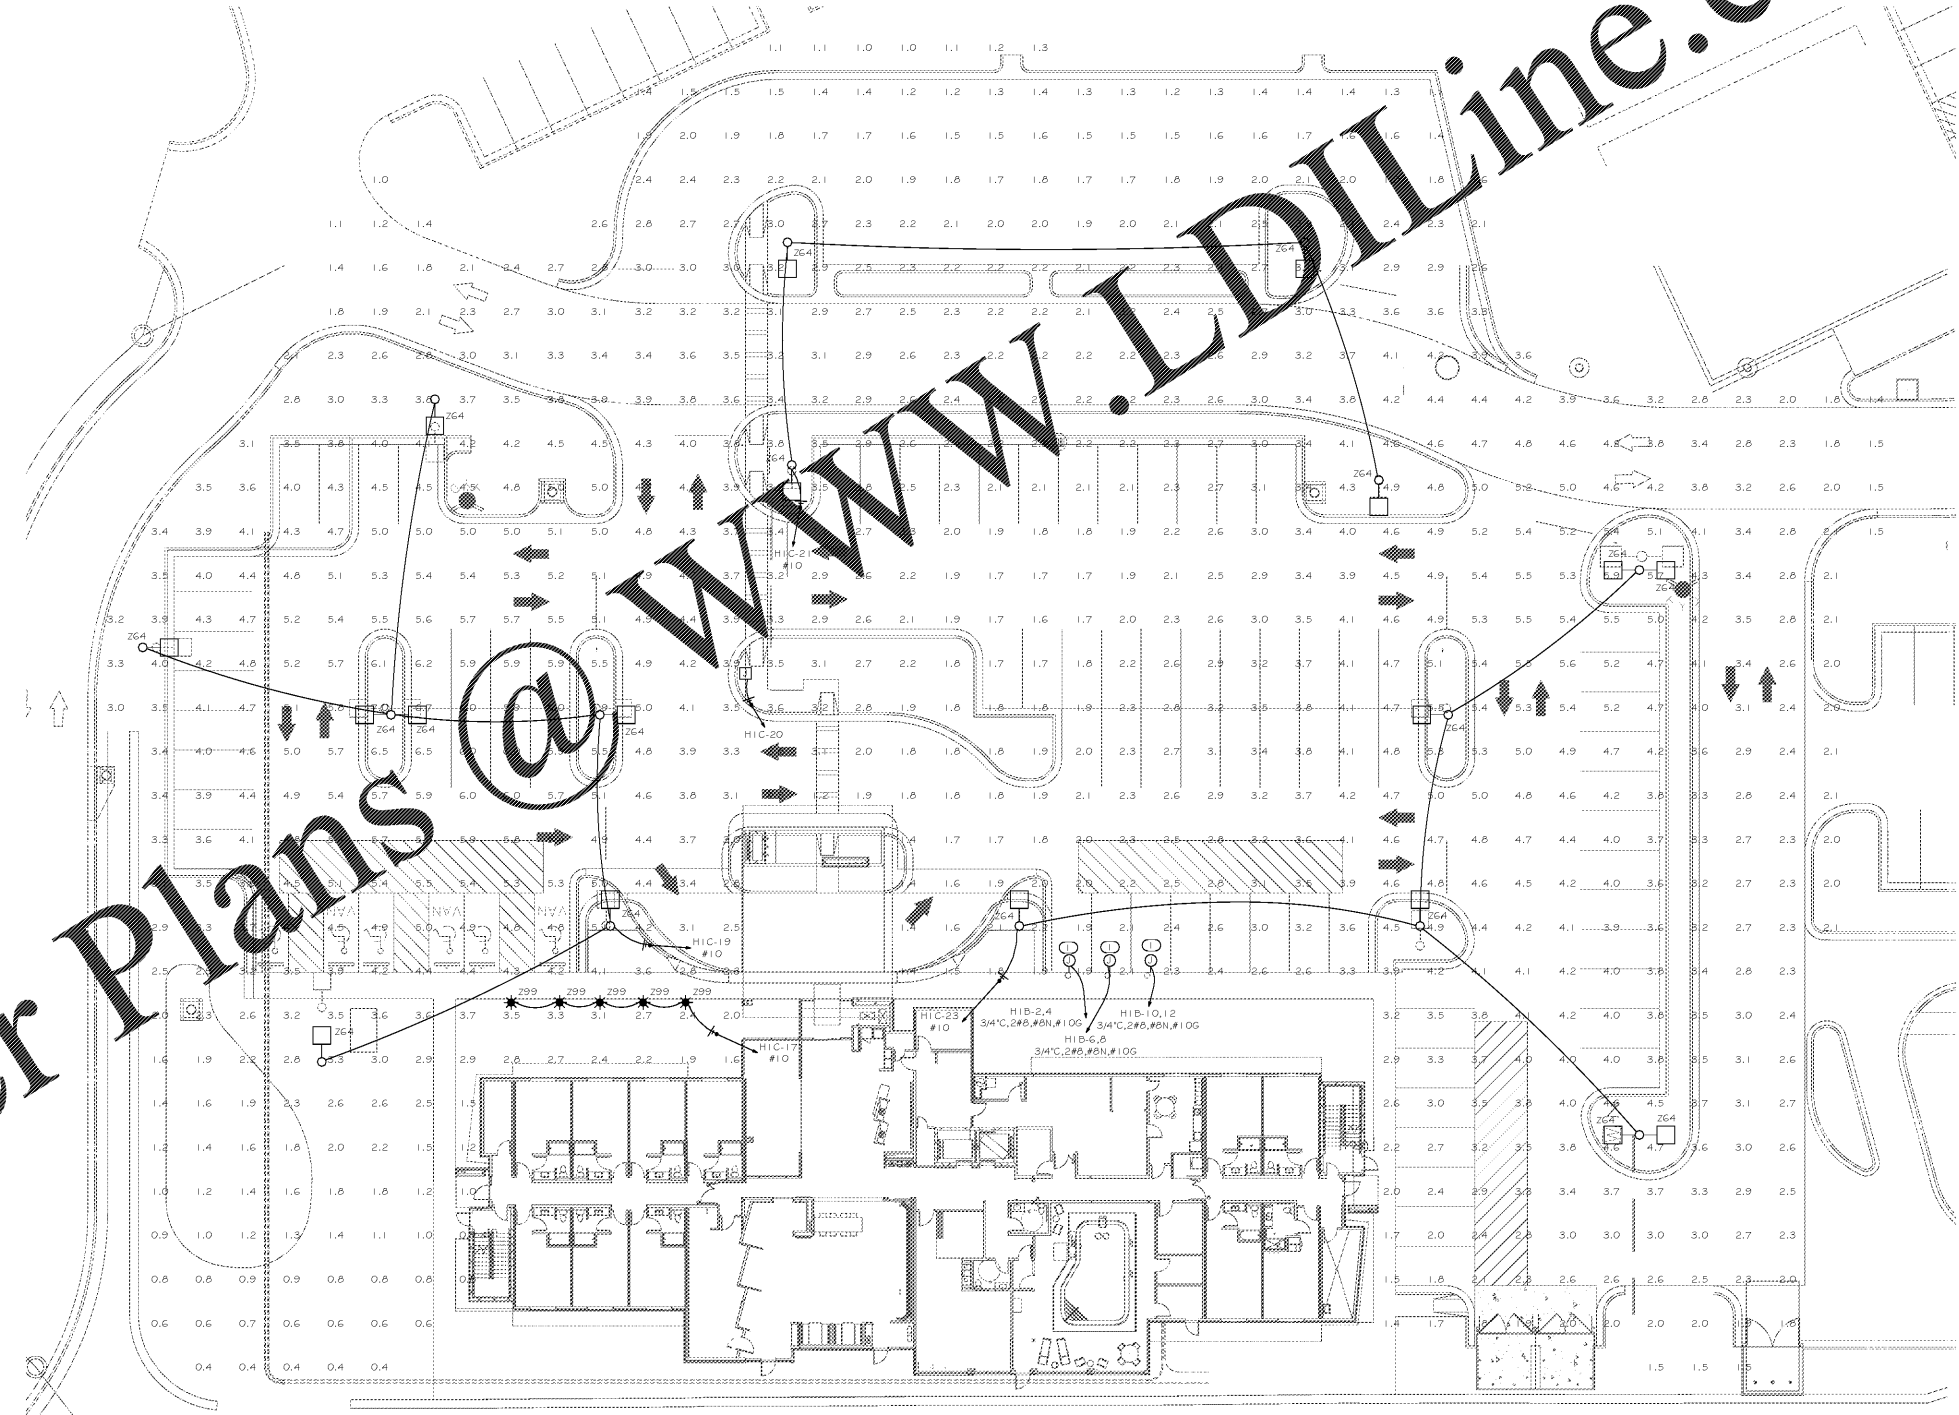

Order Plans @ WWW.LDILine.com

1 SITE PLAN
E-1.0 1/16" = 1'-0"

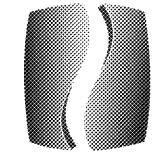

PHILLIPS

KEYPLAN

CONSULTANT

PROFICIENT ENGINEERING
6901 Peachtree Industrial Blvd Building 700
Peachtree Corners, Georgia 30092
404.330.9750
PROJECT # 119288



ISSUE & REVISION RECORD

#	DATE	DESCRIPTION
06	06.10.2019	30% DESIGN REVIEW SET
08	08.15.2019	90% REVIEW SET
08	08.23.2019	PERMIT SET

This document is ©Phillips Partnership, PC and is considered an Instrument of Service and is solely for use with respect to the project as indicated herein. All rights reserved. This document may not be reproduced without the prior written consent of Phillips Partnership, PC.

PROJECT

Fairfield BY MARRIOTT INN & SUITES
DAWSONVILLE, GEORGIA

PROTOTYPE VERSION 2016
REV 7.12.21.18

4 STORY, 92 UNITS
w/ INDOOR POOL

FAIRFIELD
DAWSON FOREST ROAD
DAWSONVILLE, GA
30534

CLIENT

RIMROCK COMPANIES
10000 RIVERSIDE AVE
SUITE 32201
JACKSONVILLE, FL 32204

PHILLIPS JOB NUMBER 1972101

ISSUE DATE 08/23/2019

DRAWN BY/CHECKED BY AT/TK

DRAWING TITLE
SITE PHOTOMETRIC PLAN

SHEET NUMBER
E-1.0

5901 PEACHTREE DUNWOODY RD.
BUILDING A, SUITE 450
ATLANTA, GEORGIA 30328
PHILLIPSPART.COM 770-394-1816