




Pate Design Group, Inc.
Architecture / Interiors

4158 Abbotts Bridge Road
Duluth, Georgia 30097

(p) 770.814.0885
(f) 770.814.0888

Kirby@patedesigngroup.com

WINDOW SCHEDULE													
MARK	WINDOW TYPES			NO. REQUIRED / SIZE (ROUGH OPENING)	FRAME TYPES			DETAILS			HWR SET	GLAZ. TYPE	REMARKS
	TYPE	MAT'L	LABEL		TYPE	MAT'L	LABEL	HEAD	JAMB	SILL			
A	A	VNYL	-	5'-0" x 5'-0"	SH	VNYL	-	3/A7.1	2/A7.1	1/A7.1	-	-	SINGLE HUNG
B	B	VNYL	-	3'-0" x 5'-0"	SH	VNYL	-	3/A7.1	2/A7.1	1/A7.1	-	-	SINGLE HUNG

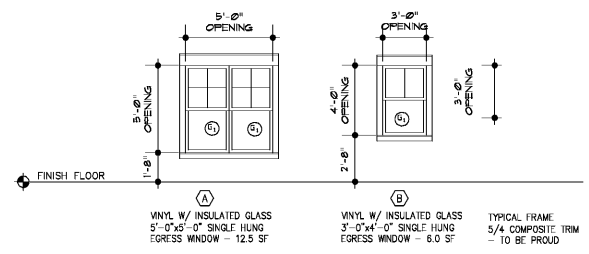

GLAZING SCHEDULE	
①	FACTORY GLAZED UNIT, 2 LAYERS OF CLEAR FLOAT GLASS W/ 1/2" AIR SPACE, TOTAL THICKNESS = 3/4" +/- COLOR: SOLAR GREY PPG
	MINIMUM U VALUE = .65
	MAXIMUM SHGC = 0.40

NOTES:
WINDOWS TO BE SELECTED BY OWNER, CONTRACTOR TO GET ARCHITECT AND OWNER APPROVAL FOR SUBSTITUTIONS.
ANY OPERATIONAL WINDOWS TO BE SCREENED WITH SCREENING MATERIAL OF NOT LESS THAN 16 MESH TO THE INCH.
ALL EGRESS WINDOWS TO HAVE MINIMUM 5.7 CLEARANCE.


SCHEDULE OF INTERIOR FINISHES - TYPICAL UNIT PLAN												
ROOM NUMBER	SPACE	FLOOR	BASE	WALLS				CEILING		DOOR	FRAME	REMARKS
				NORTH	EAST	SOUTH	WEST	MATERIAL	HEIGHT			
101	DEN	C1	WD/PT	PT	PT	PT	PT	GYP	9'-0"	WD/PT	JM/PT	
102	MECHANICAL	VNYL	WD/PT	PT	PT	PT	PT	GYP	8'-0"	WD/PT	JM/PT	
103	KITCHEN	VNYL	WD/PT	PT	PT	PT	PT	GYP	9'-0"	WD/PT	JM/PT	
104	PANTRY	VNYL	WD/PT	PT	PT	PT	PT	GYP	9'-0"	WD/PT	JM/PT	
105	CLOSET	VNYL	WD/PT	PT	PT	PT	PT	GYP	9'-0"	WD/PT	JM/PT	
106	BEDROOM	C1	WD/PT	PT	PT	PT	PT	GYP	9'-0"	WD/PT	JM/PT	
107	CLOSET	C1	WD/PT	PT	PT	PT	PT	GYP	8'-0"	WD/PT	JM/PT	
108	BATH	VNYL	WD/PT	PT	PT	PT	PT	GYP	9'-0"	WD/PT	JM/PT	
109	BEDROOM	C1	WD/PT	PT	PT	PT	PT	GYP	9'-0"	WD/PT	JM/PT	
110	CLOSET	C1	WD/PT	PT	PT	PT	PT	GYP	8'-0"	WD/PT	JM/PT	
111	BATH	VNYL	WD/PT	PT	PT	PT	PT	GYP	9'-0"	WD/PT	JM/PT	

LEGEND
TBD = TO BE DETERMINED
VCB = VINYL COVE BASE
VWC = VINYL WALL COVERING
HM = HOLLOW METAL
PT = PAINT
GWB = GYPSUM BOARD
ACT = ACCOUSTICAL CEILING TILE



NOTES
1.) VERIFY COLOR SELECTION WITH OWNER PRIOR TO PURCHASE/ORDER OF MATERIALS.
2.) ARCHITECT TO APPROVE SUBMITTALS OF FINISH MATERIALS PRIOR TO ORDER.
3.) ALL FINISH MATERIALS TO BE INSTALLED IN ACCORDANCE WITH MANUFACTURER'S PRINTED INSTRUCTIONS.
4.) PROVIDE DOOR THRESHOLD STRIPS BETWEEN ALL FLOORING MATERIALS. ARCHITECT TO APPROVE.
5.) FINISH TO BE BURNHAM SCOURABLE FLAT.
6.) FINISH SCHEDULES FOR TYPICAL UNIT PLAN. APPLY TO ALL UNITS.

DOOR SCHEDULE - TYPICAL UNIT PLAN																
MARK	ROOM NAME	ROOM NO	DOOR and WINDOW TYPES			FRAME TYPES			DETAILS			REMARKS				
			TYPE	MAT	LABEL	NO. REQUIRED	SIZE	TYPE	MAT'L	LABEL	HEAD		JAMB	SILL		
101	KITCHEN	101	A	WD	---	2	2'-0" x 6'-8" x 1-3/4"	F-2	WD	---	H-2	J-2	S-2	---	---	MTL CLAD, EXT RADE/INSUL
102	MECHANICAL	102	C	WD	---	1	3'-0" x 6'-8" x 1-3/4"	F-1	WD	---	H-1	J-1	S-1	---	---	
103	PANTRY	104	WD	---	---	1	2'-6" x 6'-8" x 1-3/4"	F-1	WD	---	H-1	J-1	S-1	---	---	
104		105	B	WD	---	PR	2'-6" x 6'-8" x 1-3/4"	F-1	WD	---	H-1	J-1	S-1	---	---	PATIO SLIDER
105	BEDROOM	106	C	WD	---	1	2'-10" x 6'-8" x 1-3/4"	F-1	WD	---	H-1	J-1	S-1	---	---	
106	CLOSET	107	E	WD	---	1	2'-10" x 6'-8" x 1-3/4"	F-1	WD	---	H-1	J-1	S-1	---	---	MIRRORED SLIDER
107	CLOSET	108	C	WD	---	1	2'-10" x 6'-8" x 1-3/4"	F-1	WD	---	H-1	J-1	S-1	---	---	
108	BEDROOM	109	C	WD	---	1	2'-10" x 6'-8" x 1-3/4"	F-1	WD	---	H-1	J-1	S-1	---	---	
109	CLOSET	110	C	WD	---	1	2'-10" x 6'-8" x 1-3/4"	F-1	WD	---	H-1	J-1	S-1	---	---	
110	BATH	111	C	WD	---	1	2'-10" x 6'-8" x 1-3/4"	F-1	WD	---	H-1	J-1	S-1	---	---	


DOOR NOTES:
ALL INTERIOR TENANT DOORS TO BE PAINT GRADE.
ALL INTERIOR TENANT DOORS TO BE PREHUNG WOOD FRAME, U.N.G.
DOOR SCHEDULE FOR TYPICAL UNIT PLAN. APPLY TO ALL UNITS.

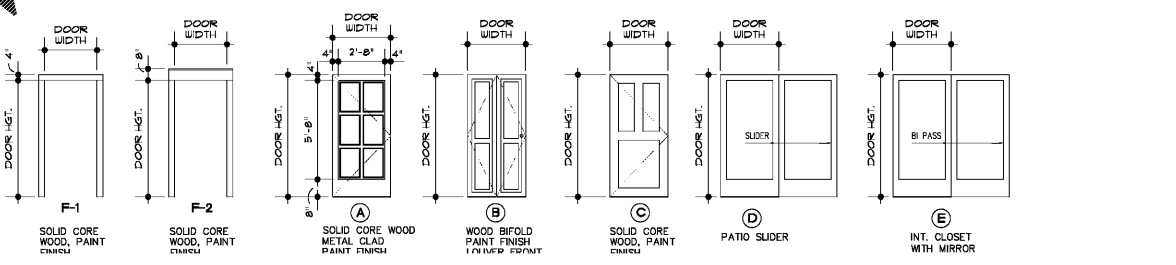


Order Plans @

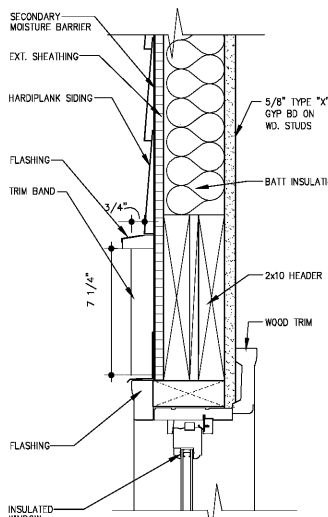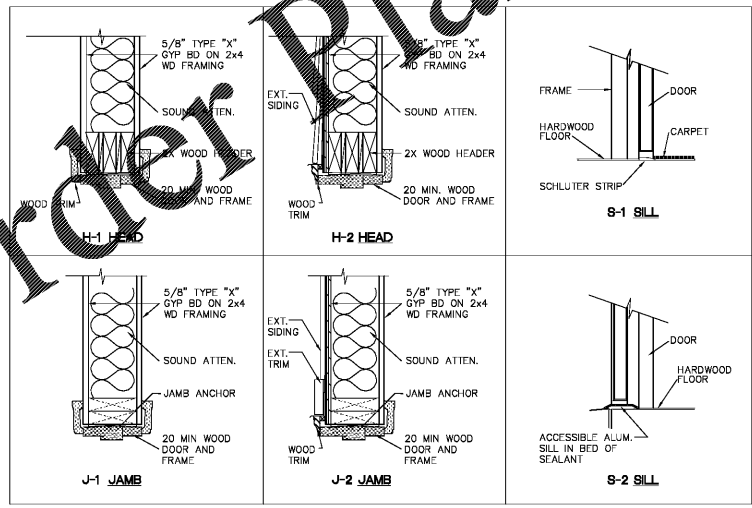

3 DETAIL: Window Head
SCALE: 3"=1'-0"

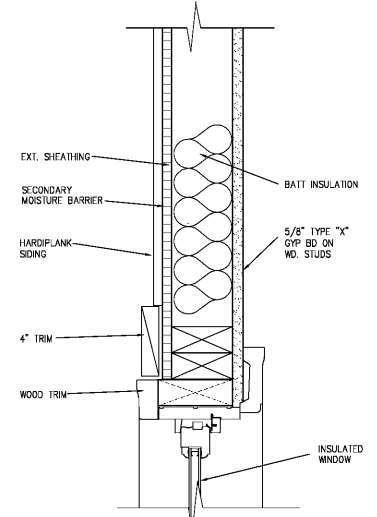

2 DETAIL: Window Jamb
SCALE: 3"=1'-0"

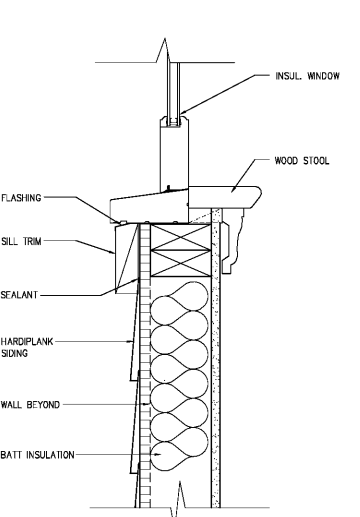

1 DETAIL: Window Sill
SCALE: 3"=1'-0"

Issue & Revisions:

No.	Date	Description
1	04/19	CLARIFICATION

DOOR + FINISH SCHEDULES, NOTES + DETAILS

Drawn: MWB
Checked: KEP
Contract No.: 07-03
Scale: AS NOTED

030519
040119
A7.1
of sheets

THIS DRAWING IS THE PROPERTY OF PATE DESIGN GROUP AND IS NOT TO BE COPIED OR REPRODUCED IN ANY MANNER. IT IS TO BE USED ONLY FOR THE PROJECT AND SITE SPECIFICALLY IDENTIFIED HEREIN AND IS NOT TO BE USED IN ANY OTHER PROJECT. IT IS TO BE RETURNED UPON REQUEST.

RELEASED FOR CONSTRUCTION