




Pate Design Group, Inc.
Architecture / Interiors


4168 Abbotts Bridge Road
Duluth, Georgia 30097

(p) 770.814.0885
(f) 770.814.0886

Kirby@patedesigngroup.com

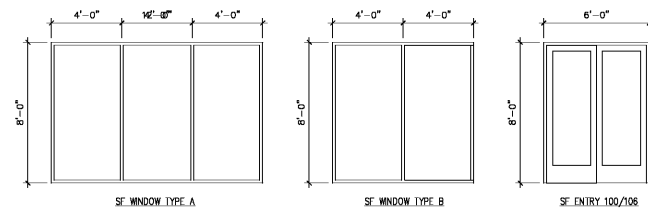


STORE FRONT TYPES

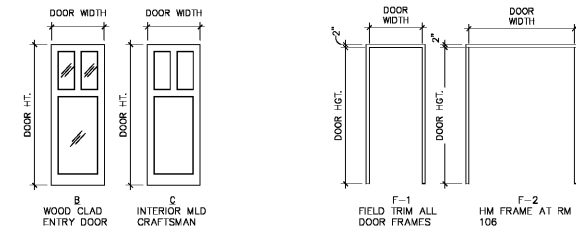

DOOR TYPES

FRAME TYPES

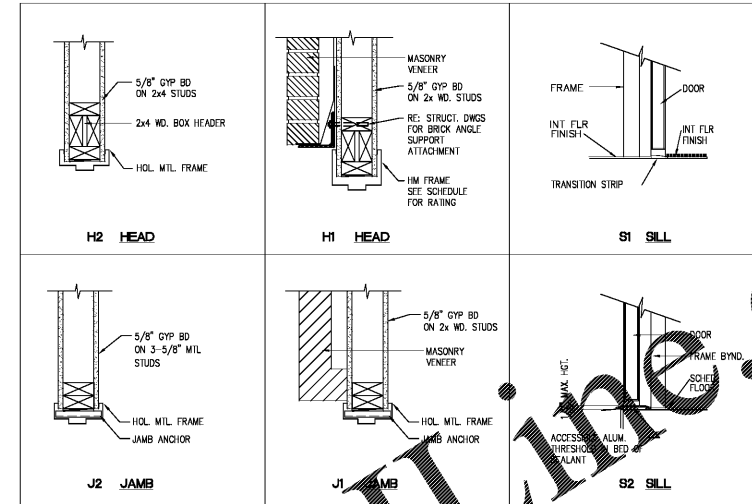

NOTE:
1. ADD SOUND BATS AROUND TOILET ROOMS
2. CAULK OR SEAL JOINTS EXPOSED TO EXTERIOR CONDITIONS
3. PRIME AND PAINT ALL METAL SURFACES
4. SET EXTERIOR ELEVATIONS FOR ALL EXT. FINISH

SCHEDULE OF INTERIOR FINISHES													
ROOM NUMBER	SPACE	FLOOR	BASE	WALLS				CEILING		DOOR		FRAME FINISH	REMARKS
				NORTH	EAST	SOUTH	WEST	MATERIAL	HEIGHT	FINISH	FINISH		
100	JUICE BAR	CT	WD/PT	PT	PT	PT	PT	GYP	10'-0"	WD/PT	HM/PT		
101	OFFICE	CT	WD/PT	PT	PT	PT	PT	GYP	10'-0"	WD/PT	HM/PT		
102	MEETING	CT	WD/PT	PT	PT	PT	PT	GYP	10'-0"	WD/PT	HM/PT		
103	LADIES TOILET	CT	TCB	WT	WT	WT	WT	GYP	10'-0"	WD/PT	HM/PT		
104	MENS TOILET	CT	TCB	WT	WT	WT	WT	GYP	10'-0"	WD/PT	HM/PT		
105	FINNEX	C2	WD/PT	PT	PT	PT	PT	GYP	10'-0"	WD/PT	HM/PT		

LEGEND
LVT = LUXURY VINYL TILE
C1 = CARPET 1
C2 = CARPET 2
CT = CERAMIC TILE
PT = PAINT
GWB = GYPSUM BOARD
ACT = ACCOUSTICAL CEILING TILE


TCB = TILE COVE BASE
WT = WALL TILE FULL HEIGHT OF WALL
AL/GL = ALUMINUM / GLAZING
HW/D = HARDWOOD FLOORING
WD/PT = WOOD / PAINT

NOTES
1.) VERIFY COLOR SELECTION WITH OWNER PRIOR TO PURCHASE/ORDER OF MATERIALS.
2.) ARCHITECT TO APPROVE SUBMITTALS OF ALL FINISH MATERIALS PRIOR TO ORDER.
3.) ALL FINISH MATERIALS TO BE INSTALLED IN ACCORDANCE WITH MANUFACTURER'S PRINTED INSTRUCTIONS.
4.) PROVIDE PROPER TRANSITION STRIPS BETWEEN ALL FLOORING MATERIALS. ARCHITECT TO APPROVE.
5.) PAINT TO BE BENJAMIN MOORE SCRUBBABLE FLAT.
6.) FINISH SCHEDULE FOR TYPICAL UNIT PLAN. APPLY TO ALL UNITS.

DOOR NO.	MATL	TYPE	TYPE LABEL	DOOR SIZE	FRM MATL	FRM LABEL	HEAD	JAMB	SILL	HWDR	REMARKS
100	SP	A		PR 30X80						1	BY MANUF
101	WD	B		30' X 70"	FL	WD	H1	J1	S1	2	FULL LITE W/ SIDE LITE
102	WD	B		30' X 70"	FL	WD	H1	J1	S1	2	FULL LITE W/ SIDE LITE
103	WD	B		30' X 70"	FL	WD	H1	J1	S1	3	CLOSER
104	WD	C		30' X 70"	FL	WD	H1	J1	S1	3	CLOSER
105	PR	30' X 70"			FL	WD	H1	J1	S1	2	PAIR, FULL LITE
106	PR	30' X 70"			FL	WD	H1	J1	S1	1	BY MANUF

DOOR MATERIAL: WD = WOOD FINISHED
FRAME MATERIALS: WD = PAINTED WOOD

1 = Entry
2 = Office
3 = Privacy
4 = Storeroom
* = By Manuf
5 = Push Pull

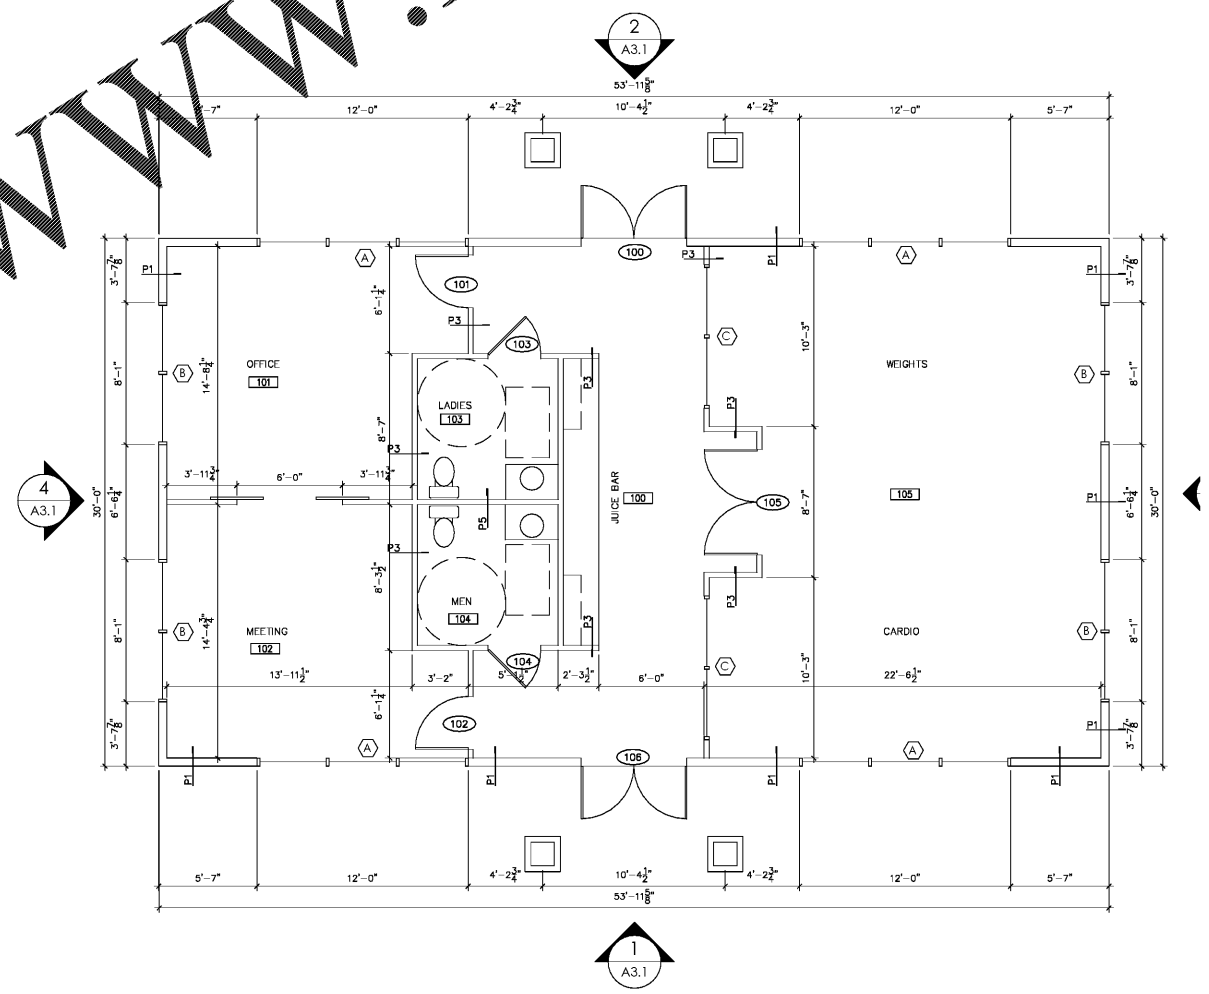

1 FLOOR PLAN
SCALE: 1/4" = 1'-0"

Order Plans @ WWW.LDILLINE.COM

LEASING OFFICE
WISTERIA RIDGE
Will-O-War LLC
75 North Main Street
Watkinsville, GA 30677

Issue & Revisions:

No.	Date	Description
1	04.01.19	CLARIFICATION

FLOOR PLAN

Drawn: TLS/KEP
Checked: KEP
Contract No.:
Scale: AS NOTED
Date: 03.05.19
Last Revision: A11
040119 2 of 6 sheets

THIS DRAWING IS THE PROPERTY OF PATE DESIGN GROUP AND IS NOT TO BE COPIED OR REPRODUCED IN ANY MANNER. IT IS TO BE USED FOR THE PROJECT AND SITE SPECIFICALLY IDENTIFIED HEREIN AND IS NOT TO BE USED IN ANY OTHER PROJECT. IT IS TO BE RETURNED UPON REQUEST.

RELEASED FOR CONSTRUCTION