

BUILDING DIMS ARE PER BURGER KING'S ARCHITECTURALS. MUST BE VERIFIED!


FLOOR PLAN KEY

| | |
|--|---------------------------------|
| | ELECTRICAL OUTLET BY G.C. |
| | EIS HALF WALL |
| | NEW G.C. FULL HT. WALL |
| | G.C. TO FILL IN EXISTING WINDOW |

NOTE: ALL ELECTRICAL OUTLETS TO BE CENTERED ON TABLE EXCEPT FOR ADA LOCATIONS. ADA LOCATION OUTLETS TO BE 7" O.C. FROM TABLE EDGE.

NOTE:

- THIS IS PROPRIETARY TO EIS. ANY UNAUTHORIZED USE OR REPRODUCTION IS STRICTLY PROHIBITED.
 - EIS WILL NOT BE HELD LIABLE FOR NON-EIS ITEMS THE CUSTOMER PURCHASED AND DO NOT FIT IN THE INTENDED SPACE.

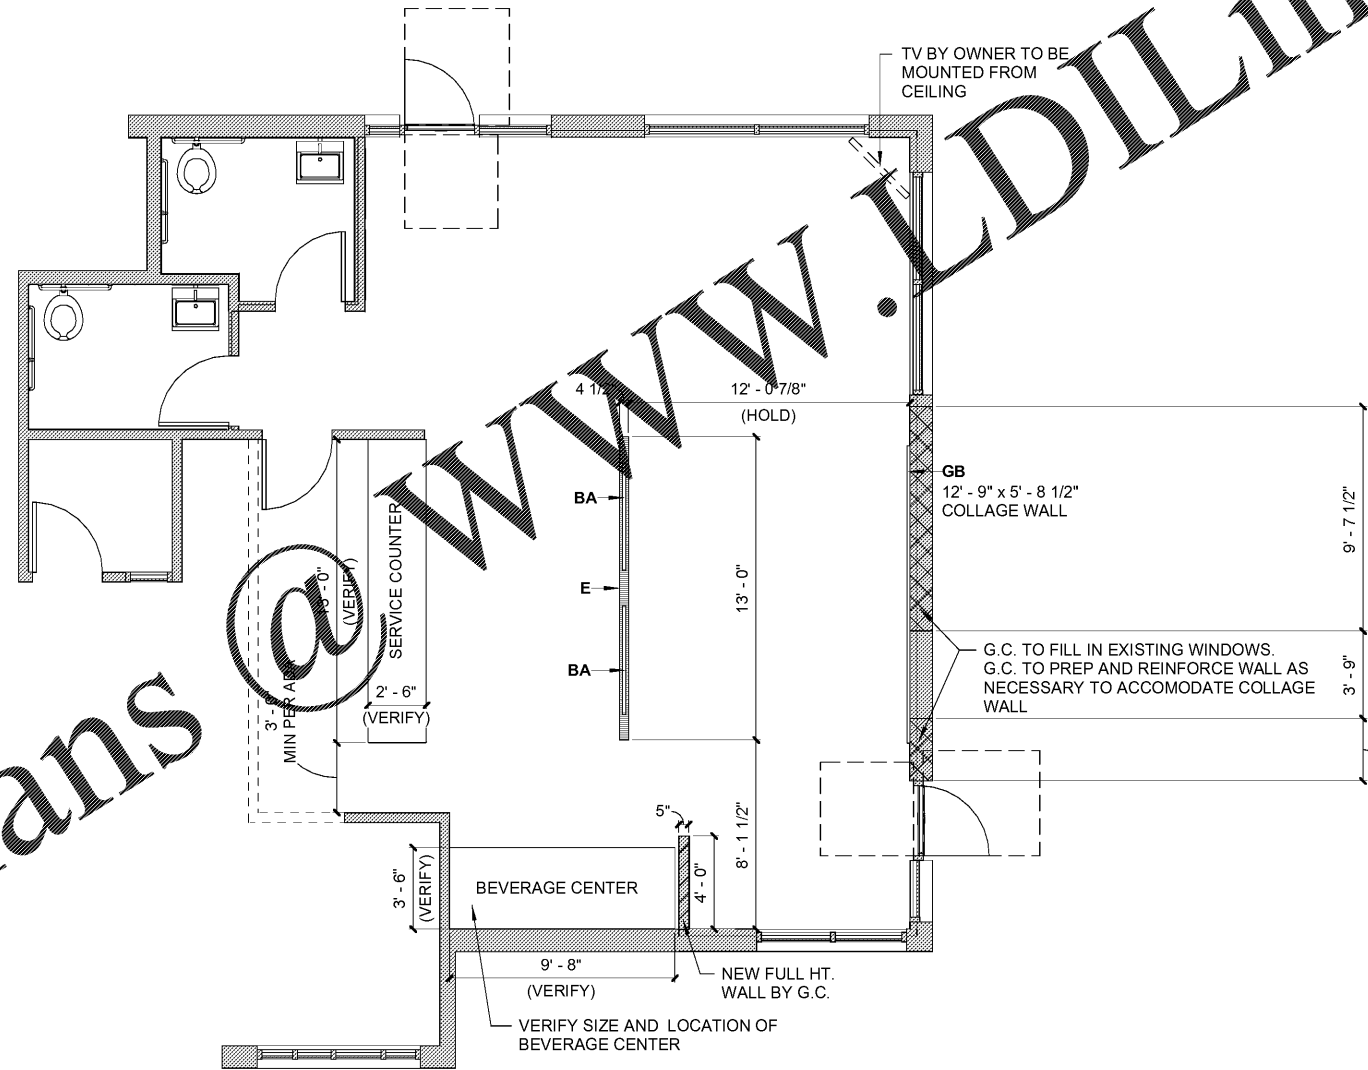

(A) Dimension Plan
 3/16" = 1'-0"

Order Plans

WWW.LDILine.com



National #200382
 Garden Grill

Account Executive
Donnie Harrison
 706-604-7680
 donnie.harrison@elkay.com


Drawn By
DP
 Date:
06/11/2019

Contact
Bruce Daniels
 646-462-5481
 bruce.daniels@carolinfranchiseholdings.com

Designer
Grace Schneider
 414-847-0748
 grace.schneider@elkay.com

Location
 406 E Main Street
Andrews, SC
 29510

Project Manager
Ryan Spannagle
 414-847-0658
 ryan.spannagle@elkay.com

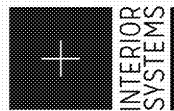

BY
 GS
 GS
 GS/KD

REVISIONS
 DATE DESCRIPTION
 06/11/19 Bid Set Created
 06/14/19 Brand Review Approved
 06/18/19 Final Set Created

Project Number
112893

Sheet Title
Dimension Plan

Sheet
I-1d

