


BUILDING DIMS ARE PER BURGER KING'S ARCHITECTURALS. MUST BE VERIFIED!

FLOOR PLAN KEY

	ELECTRICAL OUTLET BY G.C.
	EIS HALF WALL
	NEW G.C. FULL HT. WALL
	G.C. TO FILL IN EXISTING WINDOW

NOTE: ALL ELECTRICAL OUTLETS TO BE CENTERED ON TABLE EXCEPT FOR ADA LOCATIONS. ADA LOCATION OUTLETS TO BE 7" O.C. FROM TABLE EDGE.

NOTE:
 - THIS IS PROPRIETARY TO EIS. ANY UNAUTHORIZED USE OR REPRODUCTION IS STRICTLY PROHIBITED.
 - EIS WILL NOT BE HELD LIABLE FOR NON-EIS ITEMS THE CUSTOMER PURCHASED AND DO NOT FIT IN THE INTENDED SPACE.

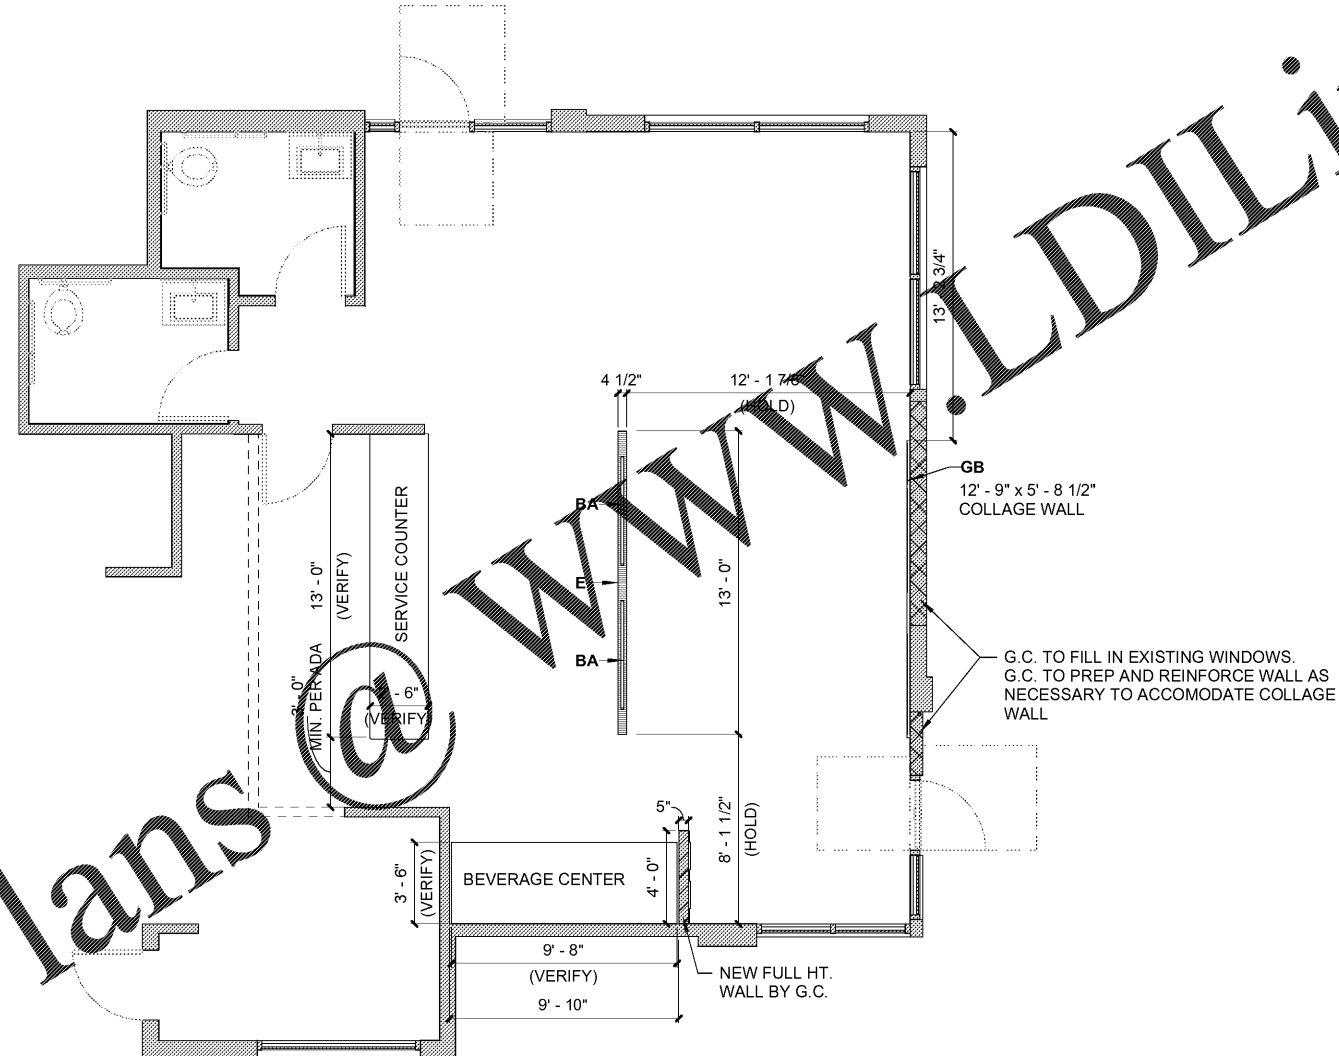

(A) Dimension Plan
 3/16" = 1'-0"

Order Plans

WWW.LDILine.com



National #200397
 Garden Grill

Account Executive
 Donnie Harrelson
 706-841-7600
 donnie.harrelson@elkay.com


Drawn By
 MS.GRK
 Date:
 07/26/2019

Contact
 Bruce Daniels
 646-462-5481
 bruce.daniels@carolinatranchis Holdings.com

Designer
 Stephanie Rutledge
 414-847-0675
 stephanie.rutledge@elkay.com

Location
 Beech Island Drive and Atomic Road
 Beech Island, SC
 29842

Project Manager
 Ryan Spannagle
 414-847-0658
 ryan.spannagle@elkay.com

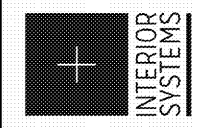

REV	DATE	DESCRIPTION	BY
	8/8/19	Bid Set Created	SR
	8/9/19	Brand Review Approved	SR
	8/15/19	Final Plan Set Created	JC/SR

Project Number
 113123

Sheet Title
 Dimension Plan

Sheet
 I-1d

