



6E FLOOR PLAN - ELEVATED COMPR. ROOM  
SCALE: 1/2" = 1'-0"

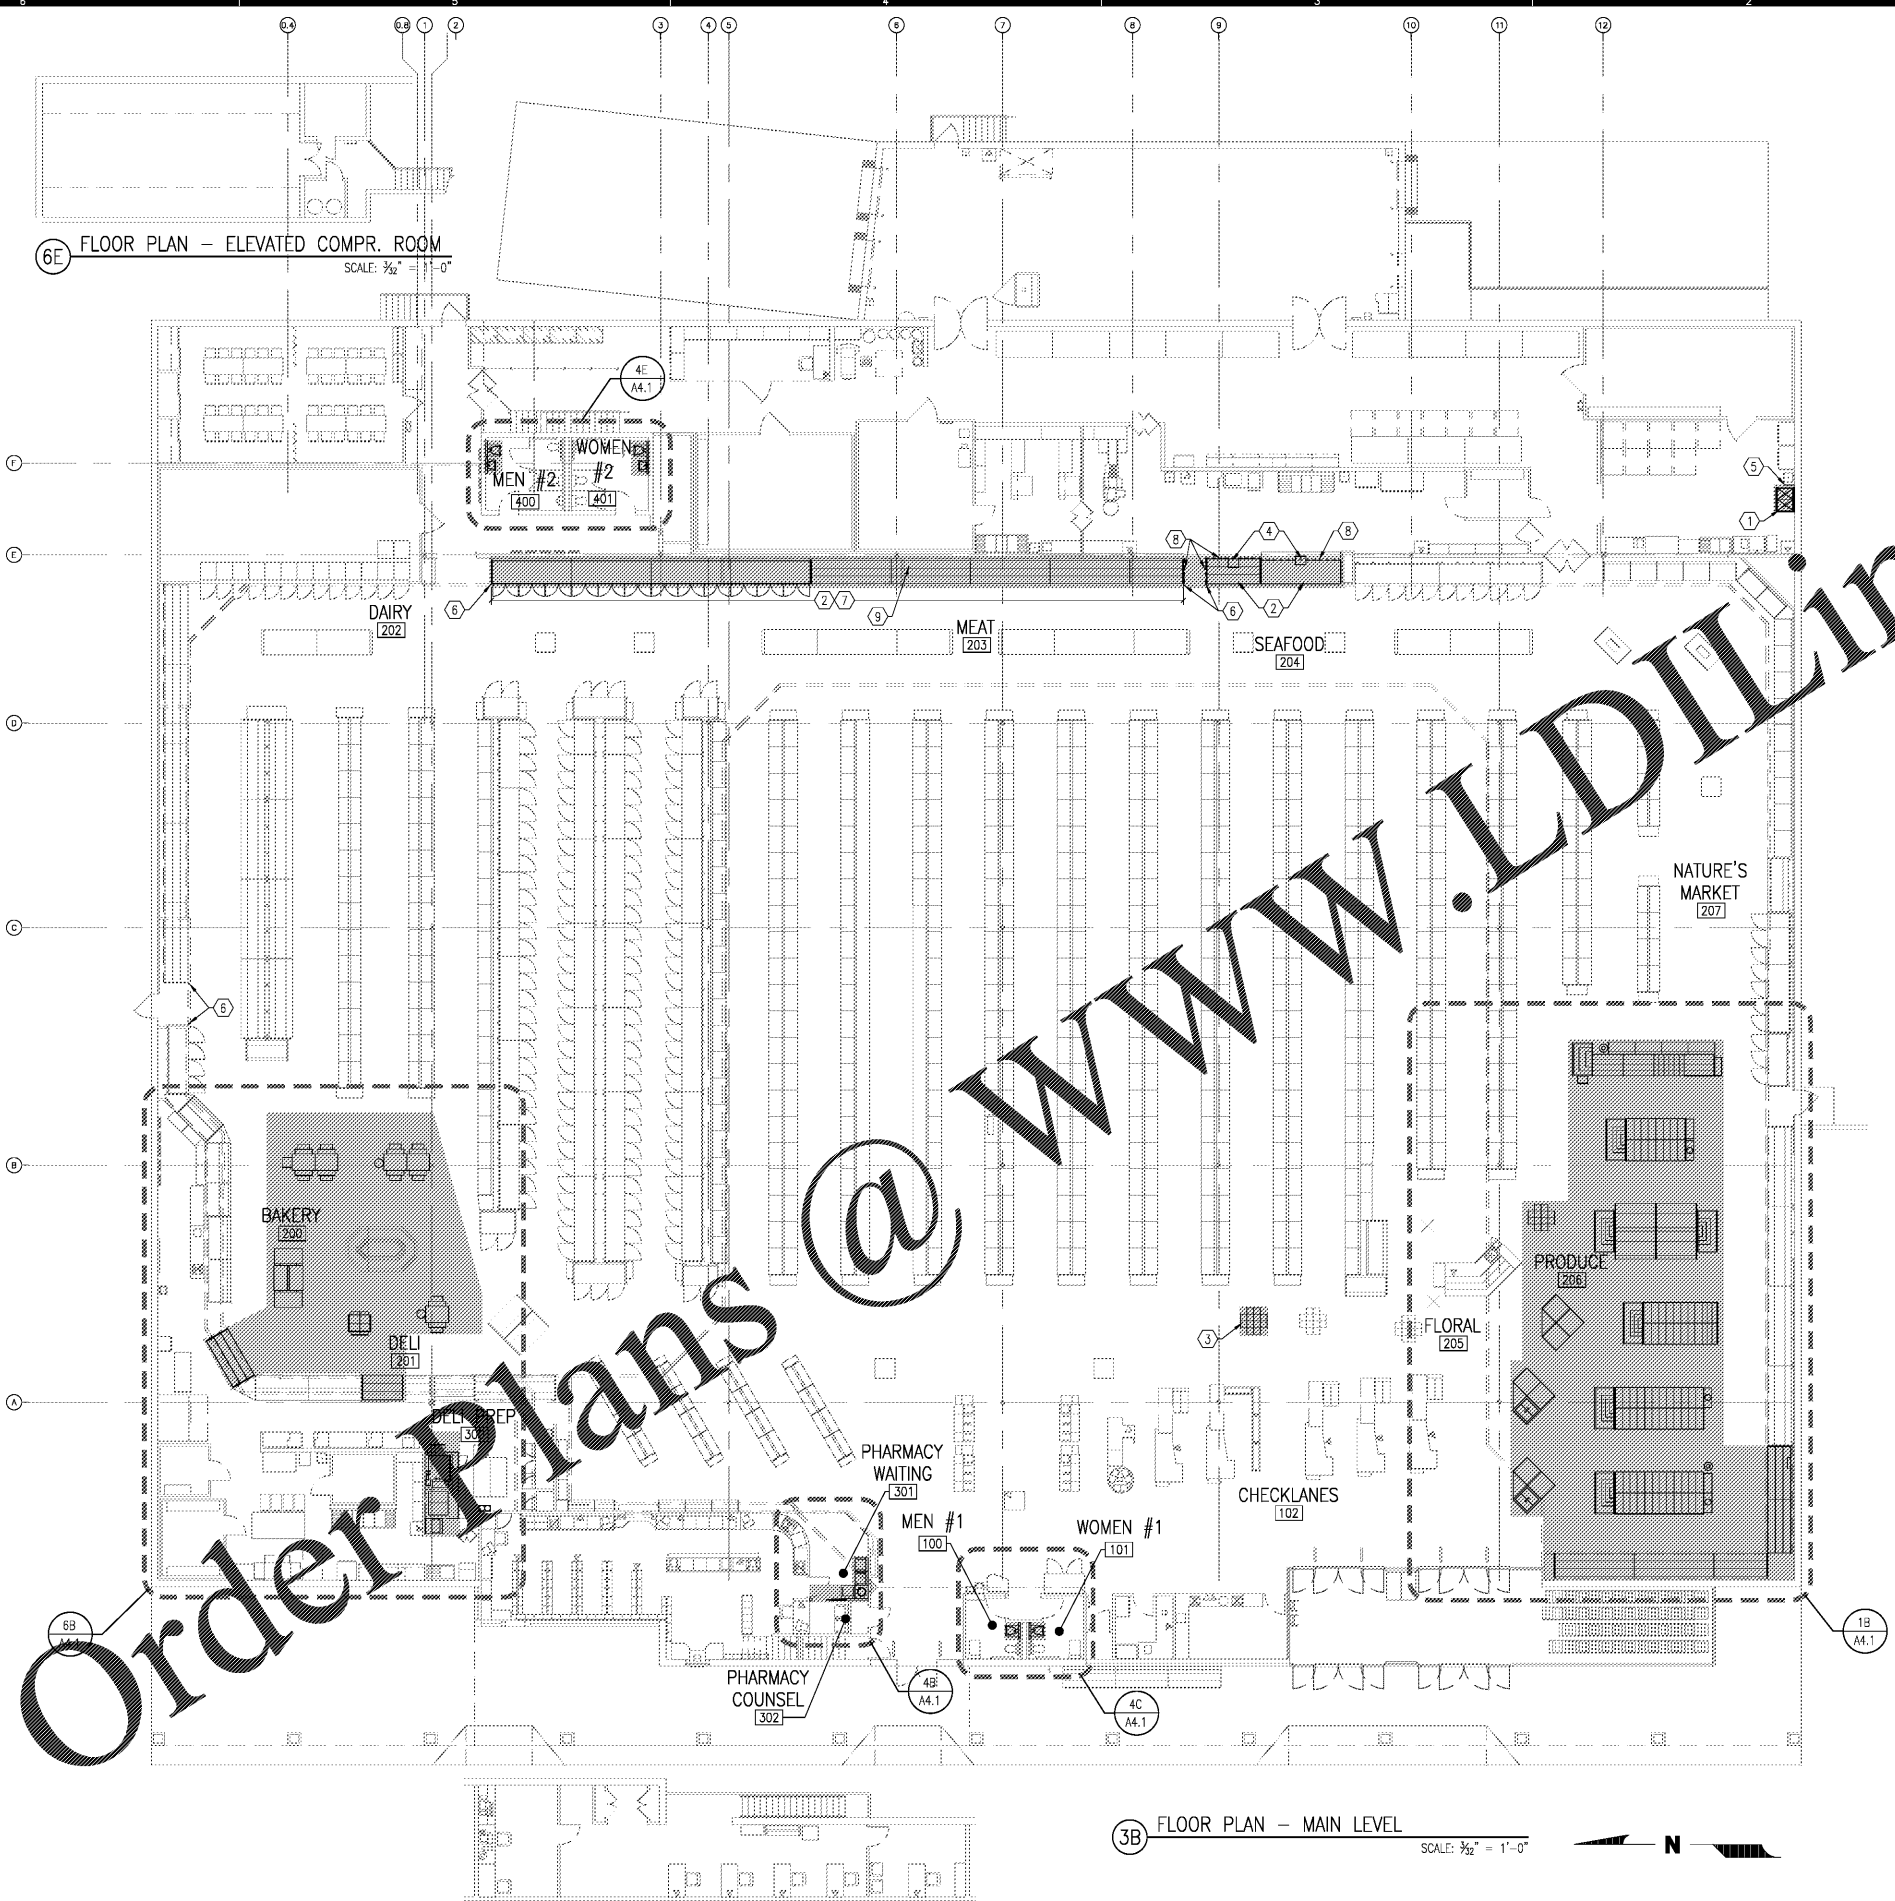

3B FLOOR PLAN - MAIN LEVEL  
SCALE: 1/2" = 1'-0"

5A FLOOR PLAN - ELEVATED OFFICES  
SCALE: 1/2" = 1'-0"

SEE ALSO SPECIFICATION SECTIONS: 061053, 102813

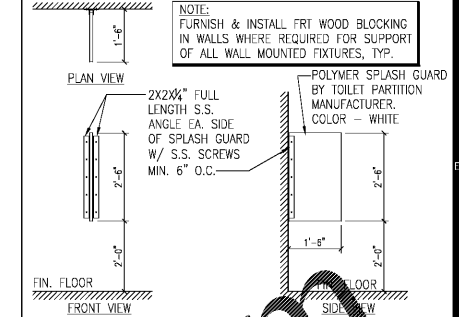

1E SPLASH GUARD DETAIL  
SCALE: 1/2" = 1'-0"

PLAN NOTES

1. NEW FIXTURE TO BE FURNISHED BY KROGER AND INSTALLED BY G.C. PER SPEC. SECT. 114113. SEE PLUMBING AND/OR ELECTRICAL FOR MORE INFORMATION.
2. NEW FIXTURE TO BE FURNISHED BY KROGER AND INSTALLED BY REFRIGERATION CONTRACTOR PER SPEC. SECT. 114122. SEE PLUMBING, ELECTRICAL AND/OR REFRIGERATION DRAWINGS FOR MORE INFORMATION. G.C. TO COORDINATE.
3. RELOCATED FIXTURE TO BE INSTALLED BY G.C. PER SPEC. SECT. 114113. NO ELECTRICAL OR PLUMBING WORK REQUIRED.
4. RELOCATED FIXTURE TO BE INSTALLED BY G.C. PER SPEC. SECT. 114113. SEE PLUMBING AND/OR ELECTRICAL FOR MORE INFORMATION.
5. FURNISH & INSTALL NEW SPLASH GUARD PER DETAIL 1E/A1.1.
6. FURNISH & INSTALL NEW STAINLESS STEEL REMOVABLE POST CORNER GUARD PER ASD-19 & SPEC. SECT. 114113-00.
7. FURNISH & INSTALL REFRIGERATED CASE CLOSURES PER GISD-2 & SPEC. SECT. 114113.
8. FURNISH & INSTALL NEW S.S. FIXTURE BASE FLASHING PER GISD-14 (AS INDICATED BY DASHED LINE). FLASHING TO EXTEND ALONG REAR OF FIXTURE AND EXPOSED END(S).
9. FURNISH & INSTALL NEW CASE TOP HOSE BIB BRACKET PER GISD-3B & SPEC. SECT. 114113 WHERE BIB LOCATION IS INDICATED ON PLUMBING DRAWINGS.

GENERAL NOTES

1. THE GENERAL CONTRACTOR (G.C.) IS RESPONSIBLE FOR REMOVAL OF ALL EXISTING WALLS, FLOOR SLABS, FIXTURES, ELECTRICAL, PLUMB., MECH., ELEC. & REFRIG., WHETHER SHOWN OR NOT SHOWN ON THE DEMOLITION DRAWINGS IN THIS SET, AS REQUIRED TO PERFORM ALL NEW WORK INDICATED ON DRAWINGS UNLESS SPECIFICALLY INDICATED AS RESPONSIBILITY KROGER OR KROGER HIRED CONTRACTOR. THE G.C. SHOULD VISIT THE PROJECT SITE PRIOR TO BIDDING AND INSPECT EXISTING CONDITIONS. ONLY ITEMS FOUND BELOW BUILDING SLAB THAT ARE NOT DESCRIBED IN THESE DRAWINGS & ARE IN CONFLICT W/NEW WORK WILL BE CONSIDERED FOR ADDITIONAL COMPENSATION. SEE SHEET A5.1 FOR ASD & GISD DETAILS.
2. EXISTING FIRE PROTECTION SPRINKLER SYSTEM, FIRE ALARM AND SMOKE ALARM SYSTEMS TO REMAIN INTACT AND FUNCTIONAL DURING CONSTRUCTION PROCESS.

AREA OF WORK

TOTAL AREA OF WORK = 4,606 S.F.

**CAPSTONE**  
Project Services, PLLC  
2211 WIDMAN WAY, SUITE 220  
FORT MYERS, FL 33901

STATE OF FLORIDA  
REGISTERED ARCHITECT  
JOHN MARK HUBBES  
8-14-2019

**CAPSTONE**  
PROJECT SERVICES, PLLC  
ARCHITECTURAL & CONSTRUCTION SERVICES  
OFFICE LOCATIONS: RANOCHE, VA & FT. MYERS, FL

A REMODEL FOR:  
**KROGER GA-429**  
730 NORTH MAIN STREET  
CEDARTOWN, GA

8-12-2019  
CONSTRUCTION SET

FLOOR PLAN

NO.	DATE	DESCRIPTION

PROJECT NO: CPS2019-080.4  
CAD DWG FILE: CPS2019-080.4-A1.1  
DRAWN BY: XXX  
CHK'D BY: JMH/LEN

**A1.1**