



C:\LAS_CADD\Central_10761-60_LV18_cceatrvy.rvt
9/29/2019 7:29:05 PM

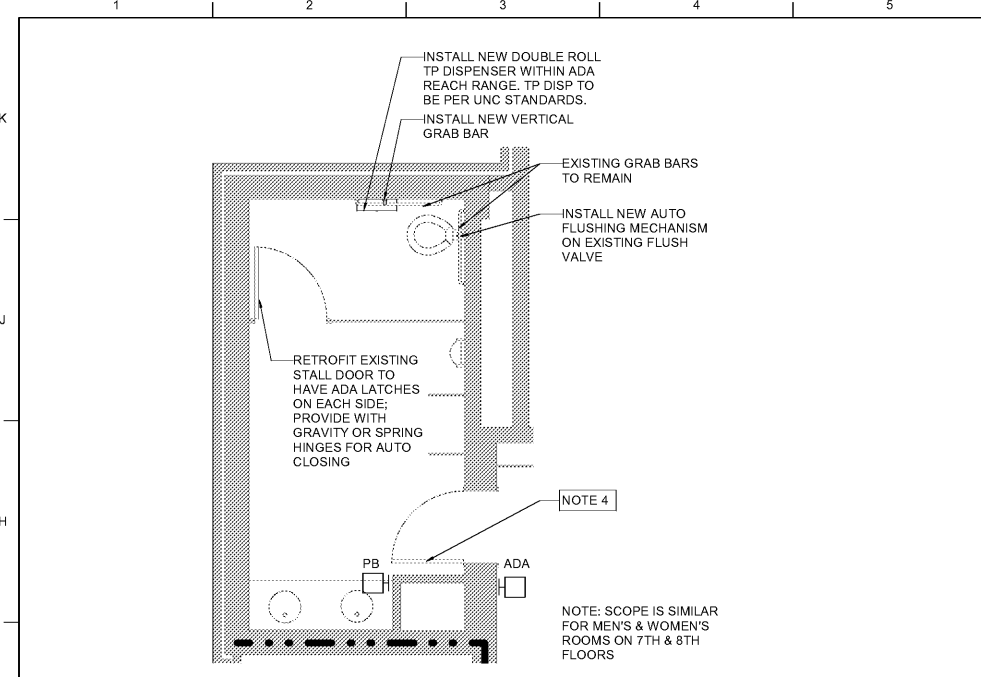

G1 ENLARGED MEN'S ROOM PLAN
0 4 8 12 16 FT

ROOM SCHEDULE - 7TH FLOOR						
Number	Name	Base Finish	Floor Finish	Wall Finish	Ceiling Finish	Comments
7100	CORRIDOR	EX - RB	EX - RTC	PC1	EX - AC	
7101	MEN	EX - TB	EX - T	PC1	EX - AC	NOTE 4
7102	SUPPORT LAB	EX - RB	EX - RTC	PC1	EX - PC1	NOTE 1
7103	ELEV LOBBY	EX - RB	EX - RTC	PC1	EX - AC	
7104	EQUIPMENT	EX - RB	EX - RTC	PC1	EX - PC1	NOTE 1
7105	QIAN	EX - RB	EX - RTC	PC1	EX - AC	NOTE 3, NOTE 4
7106	JANITOR	NF	NF	NF	NF	
7107	BREAK	RB	RTC	PC1	EX - AC	NOTE 2, NOTE 5
7108	MECH	NF	NF	NF	NF	
7109	PI COMMON	RB	CT1	PC1	AC1	NOTE 4
7109A	DIAZ	EX - RB	EX - C	PC1	EX - AC	NOTE 3
7109B	LI	EX - RB	EX - C	PC1	EX - AC	NOTE 3
7109C	LIU	EX - RB	EX - C	PC1	EX - AC	NOTE 3
7109D	PI RECRUIT	EX - RB	EX - C	PC1	EX - AC	NOTE 3
7109E	QIAN	RB	CT1	PC1	AC1	NOTE 3, NOTE 4
7109F	SUN	EX - RB	EX - C	PC1	EX - AC	NOTE 3
7109G	PI RECRUIT 2	RB	CT1	PC1	AC1	
7110	COLDROOM	NF	NF	NF	NF	
7111	TEAM	EX - RB	EX - C	PC1	EX - AC	
7112	MECH	RB	RTC	PC1	EXP	
7113	LAB (UNASSIGNED)	EX - RB	EX - RTC	PC1	EX - AC	NOTE 3
7114	AUTOCLAVE	EX - RB	EX - RTC	PC1	PC2	
7115	CELL CULTURE	EX - RB	EX - RTC	PC1	EX - AC	NOTE 1
7116	EQUIP	EX - RB	EX - RTC	PC1	PC2	
7117	CELL CULTURE	EX - RB	EX - RTC	PC1	EX - AC	NOTE 1
7118	MECH	NF	NF	NF	NF	
7119	EQUIPMENT	EX - RB	EX - RTC	PC1	EX - AC	NOTE 1
7120	PROCEDURE	RB	RTC	PC1	AC2	NOTE 1
7122	CELL CULTURE	EX - RB	EX - RTC	PC1	AC2	NOTE 1
7123	ELEC	NF	NF	NF	NF	
7124	DARK ROOM	RB	RTC	PC1	AC1	NOTE 1
7124A	MICROSCOPE	RB	RTC	PC1	AC1	NOTE 1
7125	WOMEN	EX - TB	EX - T	PC1	EX - AC	
7126	IT	NF	NF	NF	NF	
7129	LAB	EX - RB	EX - RTC	PC1	EX - AC	NOTE 3
7131	DIAZ / LI	EX - RB	EX - RTC	PC1	EX - AC	NOTE 3
7133	LIU	EX - RB	EX - RTC	PC1	EX - AC	NOTE 3
7133A	IF	EX - RB	EX - RTC	PC1	EX - AC	NOTE 3
7135	LIU	EX - RB	EX - RTC	PC1	EX - AC	NOTE 3
7150	CORRIDOR	EX - RB	EX - RTC	PC1	EX - AC	
7151	CORRIDOR	EX - RB	EX - RTC	PC1	EX - AC	
7152	CORRIDOR	EX - RB	EX - RTC	PC1	EX - AC	
7153	CORRIDOR	EX - RB	EX - RTC	PC1	EX - AC	
7154	CORRIDOR	EX - RB	EX - RTC	PC1	EX - AC	
7197	ELEV	NF	NF	NF	NF	
7198	ELEV	NF	NF	NF	NF	
7199	ELEV	NF	NF	NF	NF	

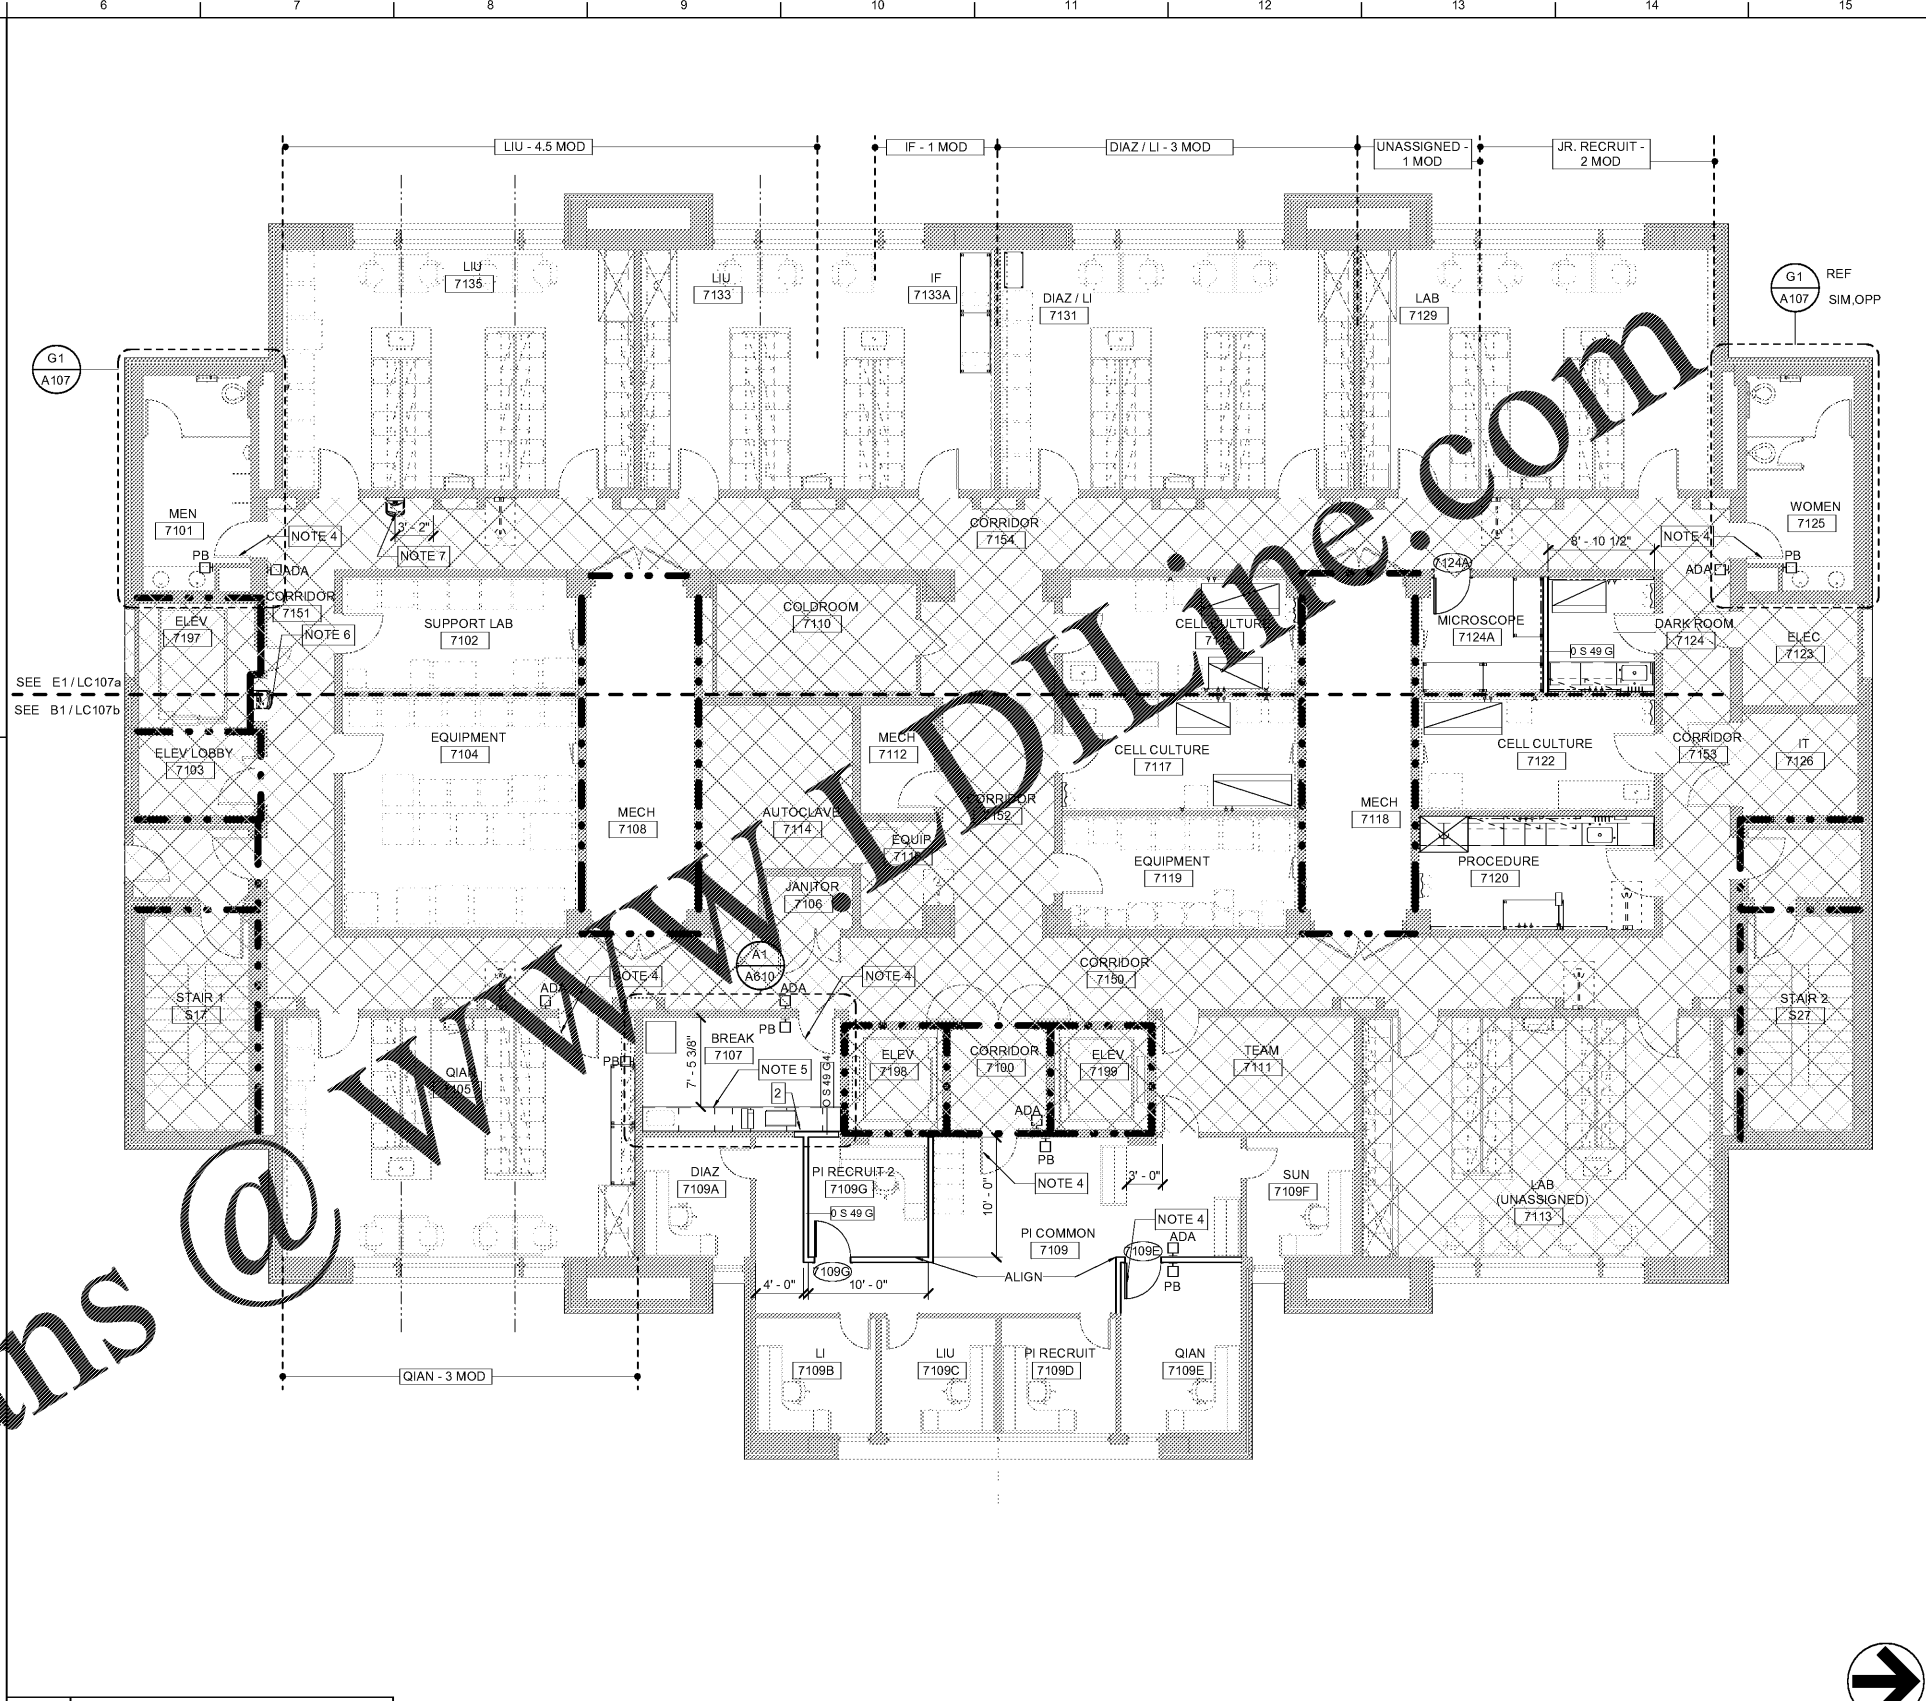

B6 7th FLOOR PLAN
0 8 16 FT

LEGEND	
	1-HR FIRE RATING
	2-HR FIRE RATING
	NOT IN SCOPE OF WORK
	RENOVATION WORK
	NEW PUSH-PLATE DOOR ACTUATOR - MOUNT 42" AFF
	NEW PUSH-BUTTON DOOR ACTUATOR - MOUNT 42" AFF

FINISH LEGEND	
FF: FLOOR FINISH	WF: WALL FINISH
CF: CEILING FINISH	
EX	EXISTING
EXP	EXPOSED TO STRUCTURE
NF	NO FINISH
AC	ACOUSTICAL CEILING TILE
RB	RESILIENT BASE
RTC	RESILIENT TILE COMPOSITION
CT	CARPET
CT	CARPET TILE
PC	PAINT COLOR
T	TILE
TB	TILE COVE BASE
TF	TRANSPARENT FINISH

GENERAL NOTES

- WORK OF ENGINEERING DISCIPLINES SHOWN FOR COORDINATION AND CONVENIENCE PURPOSES ONLY. REFER TO APPROPRIATE DISCIPLINE DRAWINGS FOR COMPLETE AND GOVERNING INFORMATION REGARDING THEIR WORK.
- SEE LC002 FOR LAB EQUIPMENT PLACED IN LABS / ROOMS.
- ALL FURNITURE AND FURNISHING SYSTEMS ARE OFOI (OWNER FURNISHED OWNER INSTALLED), U.N.O.
- PENETRATIONS THROUGH FIRE-RATED PARTITIONS (EXISTING / NEW) TO RECEIVE FIRESTOPPING MATERIAL.
- AT EXISTING SPACES THROUGHOUT FLOOR, CLEAN ALL WOOD DOORS; PAINT ALL HOLLOW METAL DOORS AND FRAMES, U.N.O.
- ALL EXISTING SPACES THROUGHOUT FLOOR TO BE CLEANED.
- AT EXISTING SPACES THROUGHOUT FLOOR, PAINT ALL WALLS (CMU AND GYPSUM WALLBOARDS), COLOR AS INDICATED IN THE FINISH SCHEDULE.
- CEILING TILES THAT ARE REMOVED DURING DEMOLITION ARE TO BE SALVAGED FOR REUSE. DAMAGED TILES IN OTHER ROOMS/SPACES IN "AREA OF WORK" ARE TO BE REPLACED WITH SALVAGED TILES.

SHEET SPECIFIC NOTES

- CLEAN DEMOUNTABLE PARTITIONS TO REMAIN.
- INFILL OPENING TO MATCH EXISTING ASSEMBLY.
- CLEAN EXISTING MINI-BLINDS IN SPACE/ROOM; REPLACE DAMAGED BLINDS TO MATCH EXISTING.
- RETROFIT EXISTING DOOR WITH NEW ADA-COMPLIANT AUTOMATIC OPERATOR, REFER TO SPEC SECTION 08 4229. PROVIDE ALL COMPONENTS REQUIRED FOR FULLY FUNCTIONING DOOR SYSTEM.
- PROVIDE NEW BUILT-IN CASEWORK AT BREAK ROOM: PLAM COUNTER AND CUSTOM-GRADE PLAM CABINETS.
- NEW SINGLE, ADA HEIGHT DRINKING FOUNTAIN (DF) AT LOCATION OF EXISTING DRINKING FOUNTAIN. REPAIR AND REPAINT WALL FOR NEW WORK. REFER TO PLUMBING DRAWINGS FOR ADDITIONAL INFORMATION ON NEW DF.
- NEW SINGLE, STANDARD HEIGHT DRINKING FOUNTAIN (DF). REFER TO PLUMBING DRAWINGS FOR ADDITIONAL INFORMATION ON NEW DF.

UNC SCHOOL OF MEDICINE
NEUROSCIENCES RESEARCH BUILDING
SCO PROJECT ID: 11-09861-02G
7th & 8th FLOORS FOR DERMATOLOGY
LOCATION: Farm Road, Campus Box 7250
Chapel Hill, North Carolina, 27599-7250

ISSUE DATE
09/25/2019
JOB NO.
10761-00
DWG. NO.
A107

LORD AECK SARGENT
A KATERA COMPANY

REVISION:

LORD AECK SARGENT, A KATERA COMPANY
CERT. NO. 53391
SEAL

7TH FLOOR - OVERALL AND FINISH PLANS

SCALE (N/A)

UNC SCHOOL OF MEDICINE
NEUROSCIENCES RESEARCH BUILDING
SCO PROJECT ID: 11-09861-02G
7th & 8th FLOORS FOR DERMATOLOGY
LOCATION: Farm Road, Campus Box 7250
Chapel Hill, North Carolina, 27599-7250

ISSUE DATE
09/25/2019
JOB NO.
10761-00
DWG. NO.
A107

BID SET